
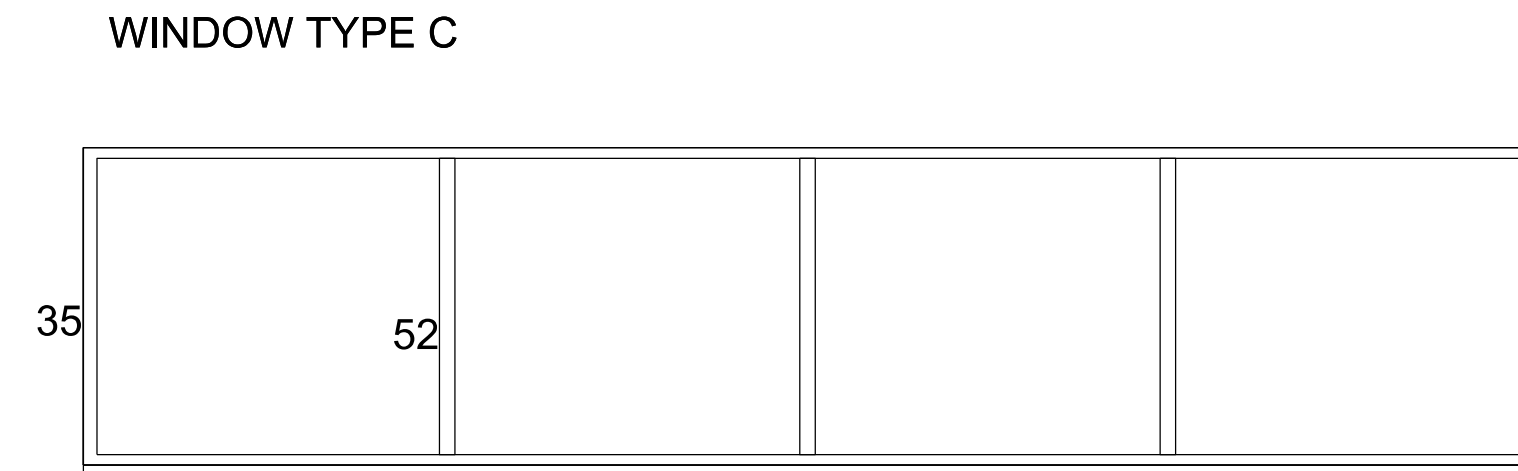
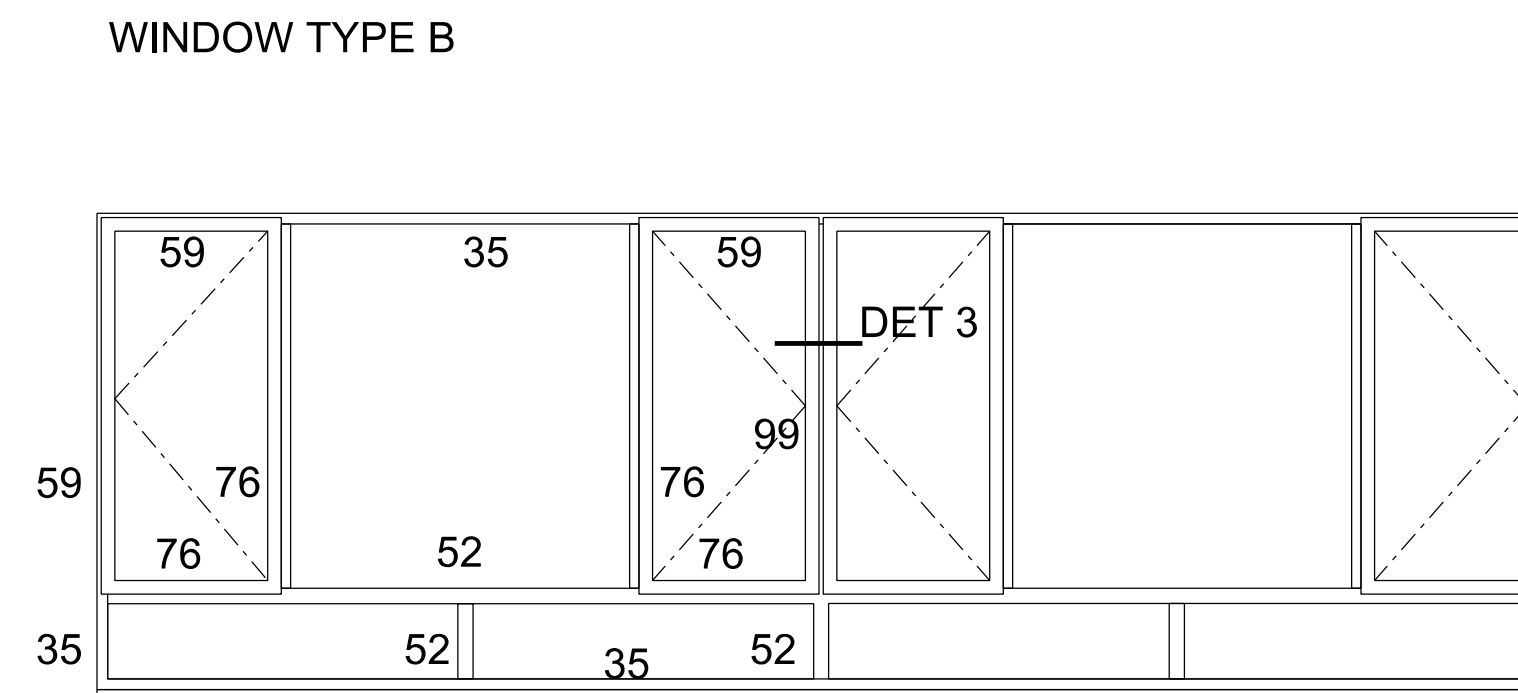
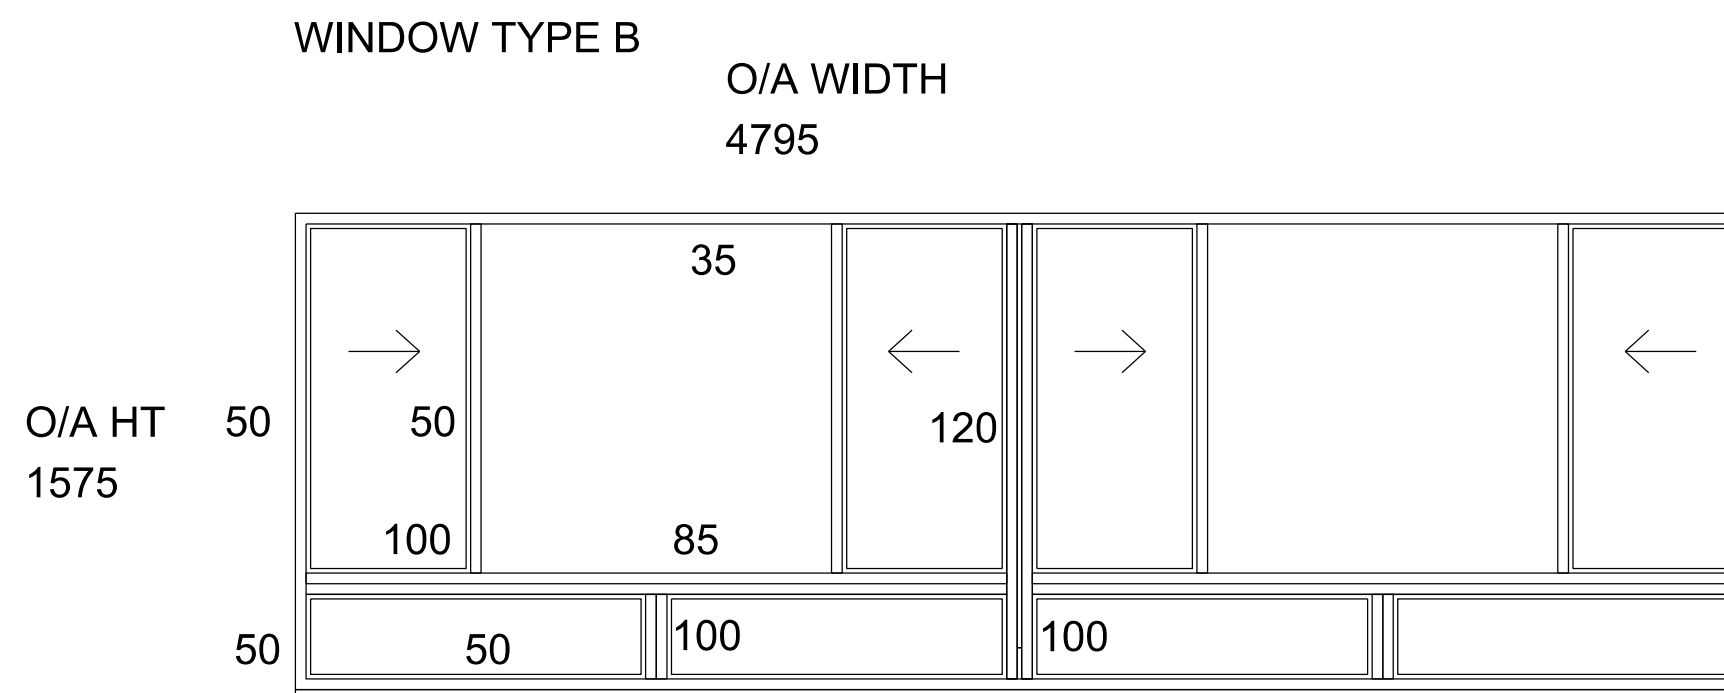
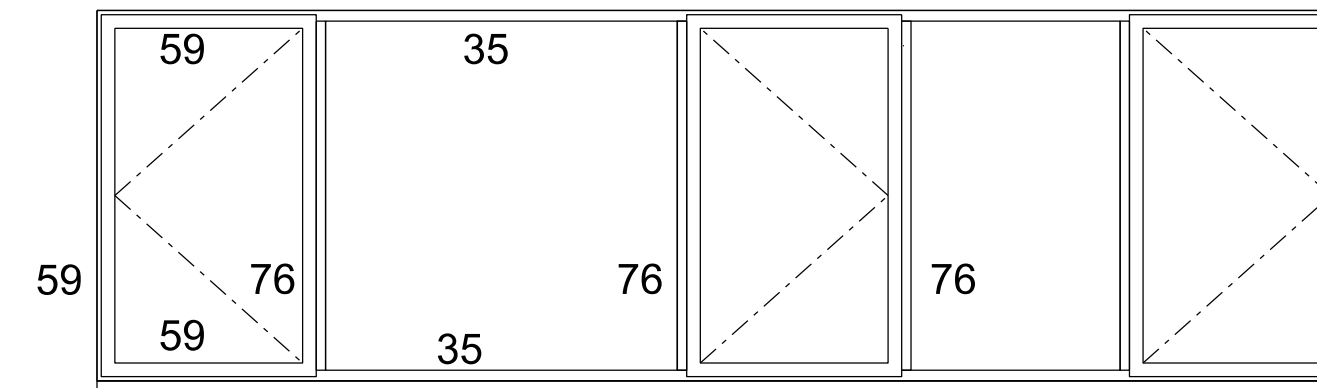
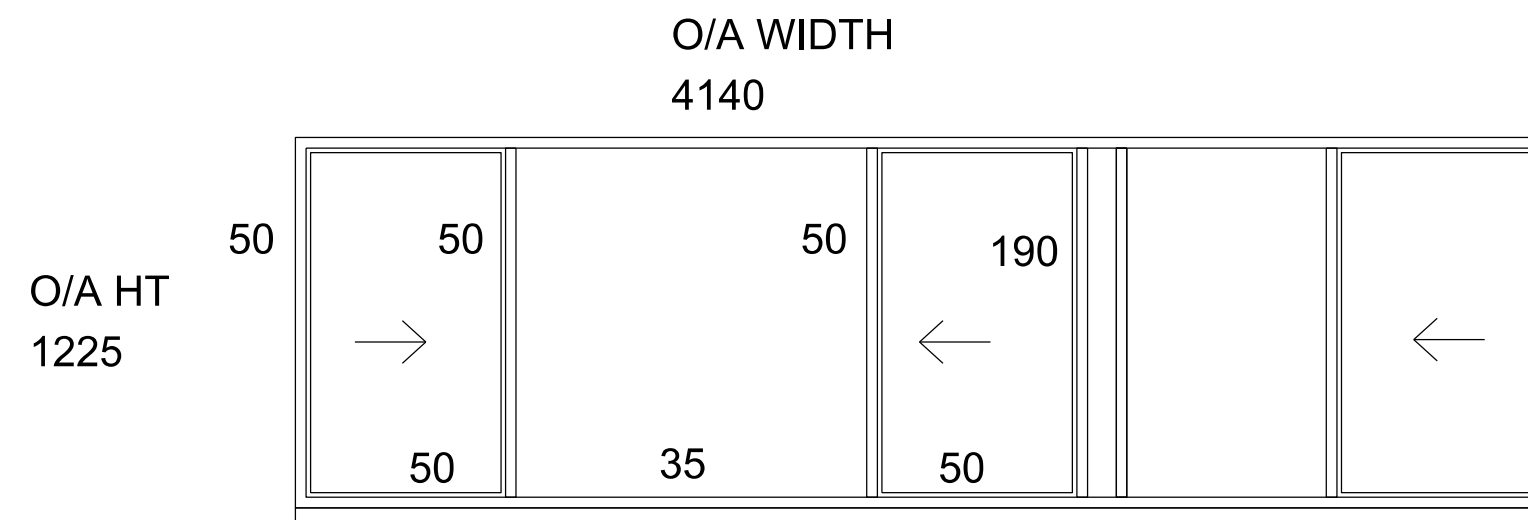
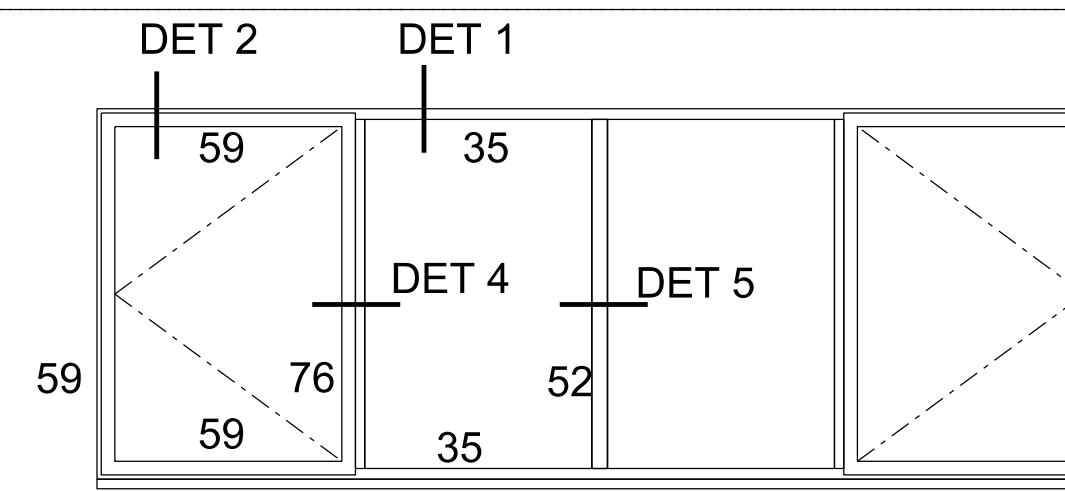


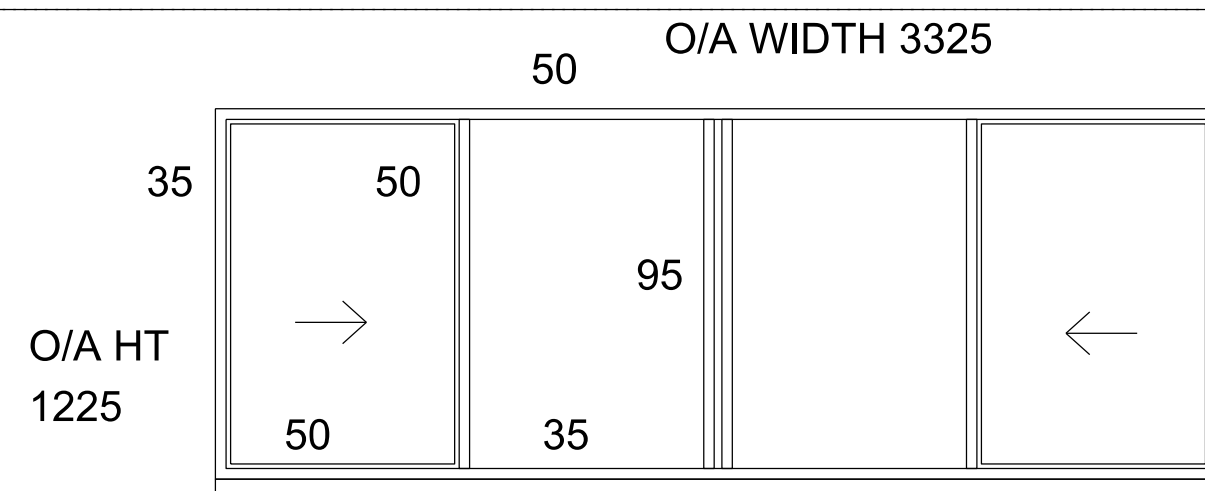

EXISTING

PROPOSED

NOTE:

FOR DETAILS 1 - 5 REFER DOCUMENT NO. 1511 - 0580