


NOTES
 DO NOT SCALE FROM THIS DRAWING.
 CONTRACTOR TO CHECK ALL DIMENSIONS ON SITE.
 ANY DISCREPANCIES TO BE REPORTED TO THE ARCHITECT IMMEDIATELY.
 COPYRIGHT RICK MATHER ARCHITECTS LLP ©


Existing Walls
 Proposed Works

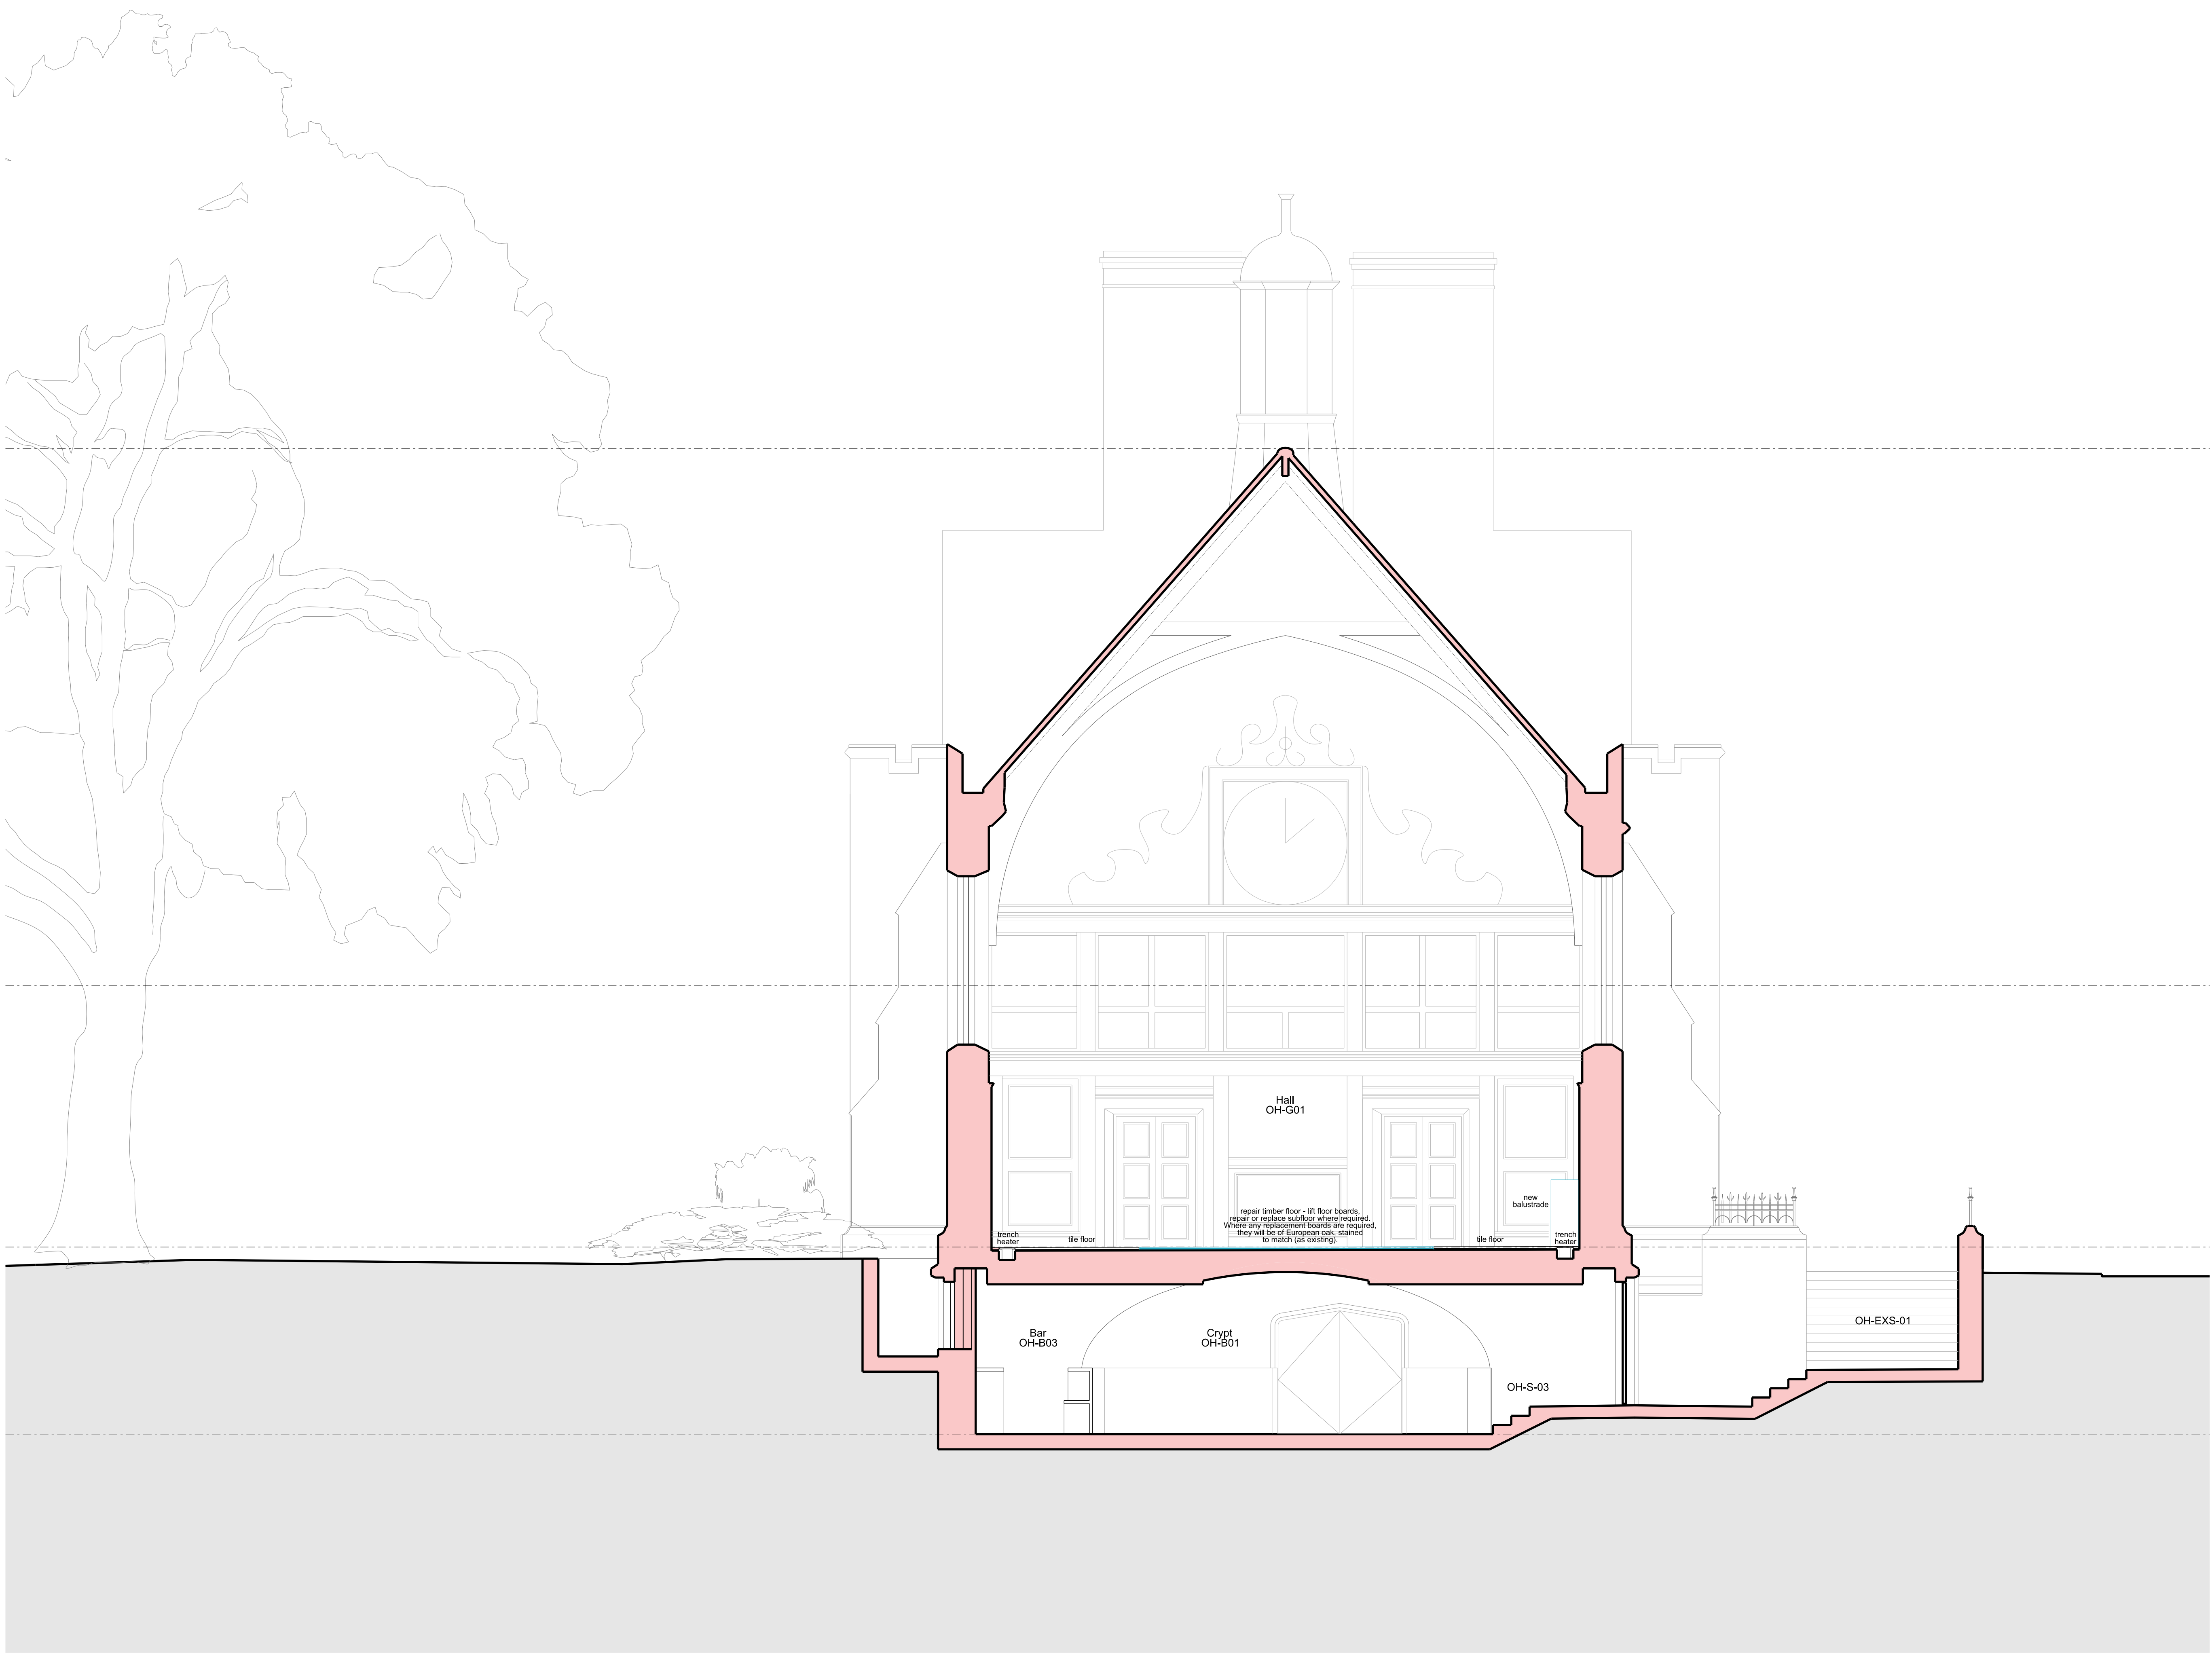

AS APPROVED

REVISIONS

REV	DATE	DESCRIPTION
PL1	24.04.15	PLANNING & LISTED BUILDING CONSENT

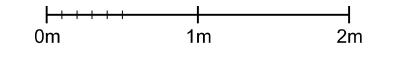

STATUS
PLANNING

RICK MATHER ARCHITECTS ©
 125 Gordon Road, London N8 7JF
 T: 020 7248 1121 F: 020 7248 1124
 rick@mather.com www.rickmather.com

JOB
**THE HONOURABLE SOCIETY OF LINCOLN'S INN
 GREAT HALL AND LIBRARY**

TITLE
**PROPOSED OLD HALL
 SECTION D-D**

DRAWN	CO	JOB #	DRG #	REV
KO		597	19747	PL1
CHECKED	SCALE	SIZE	DATE	REV/DATE
TP	1:50 1:100	A1 A3	FEB 15	24.04.15