



EXISTING PLANS - UPPER GROUND

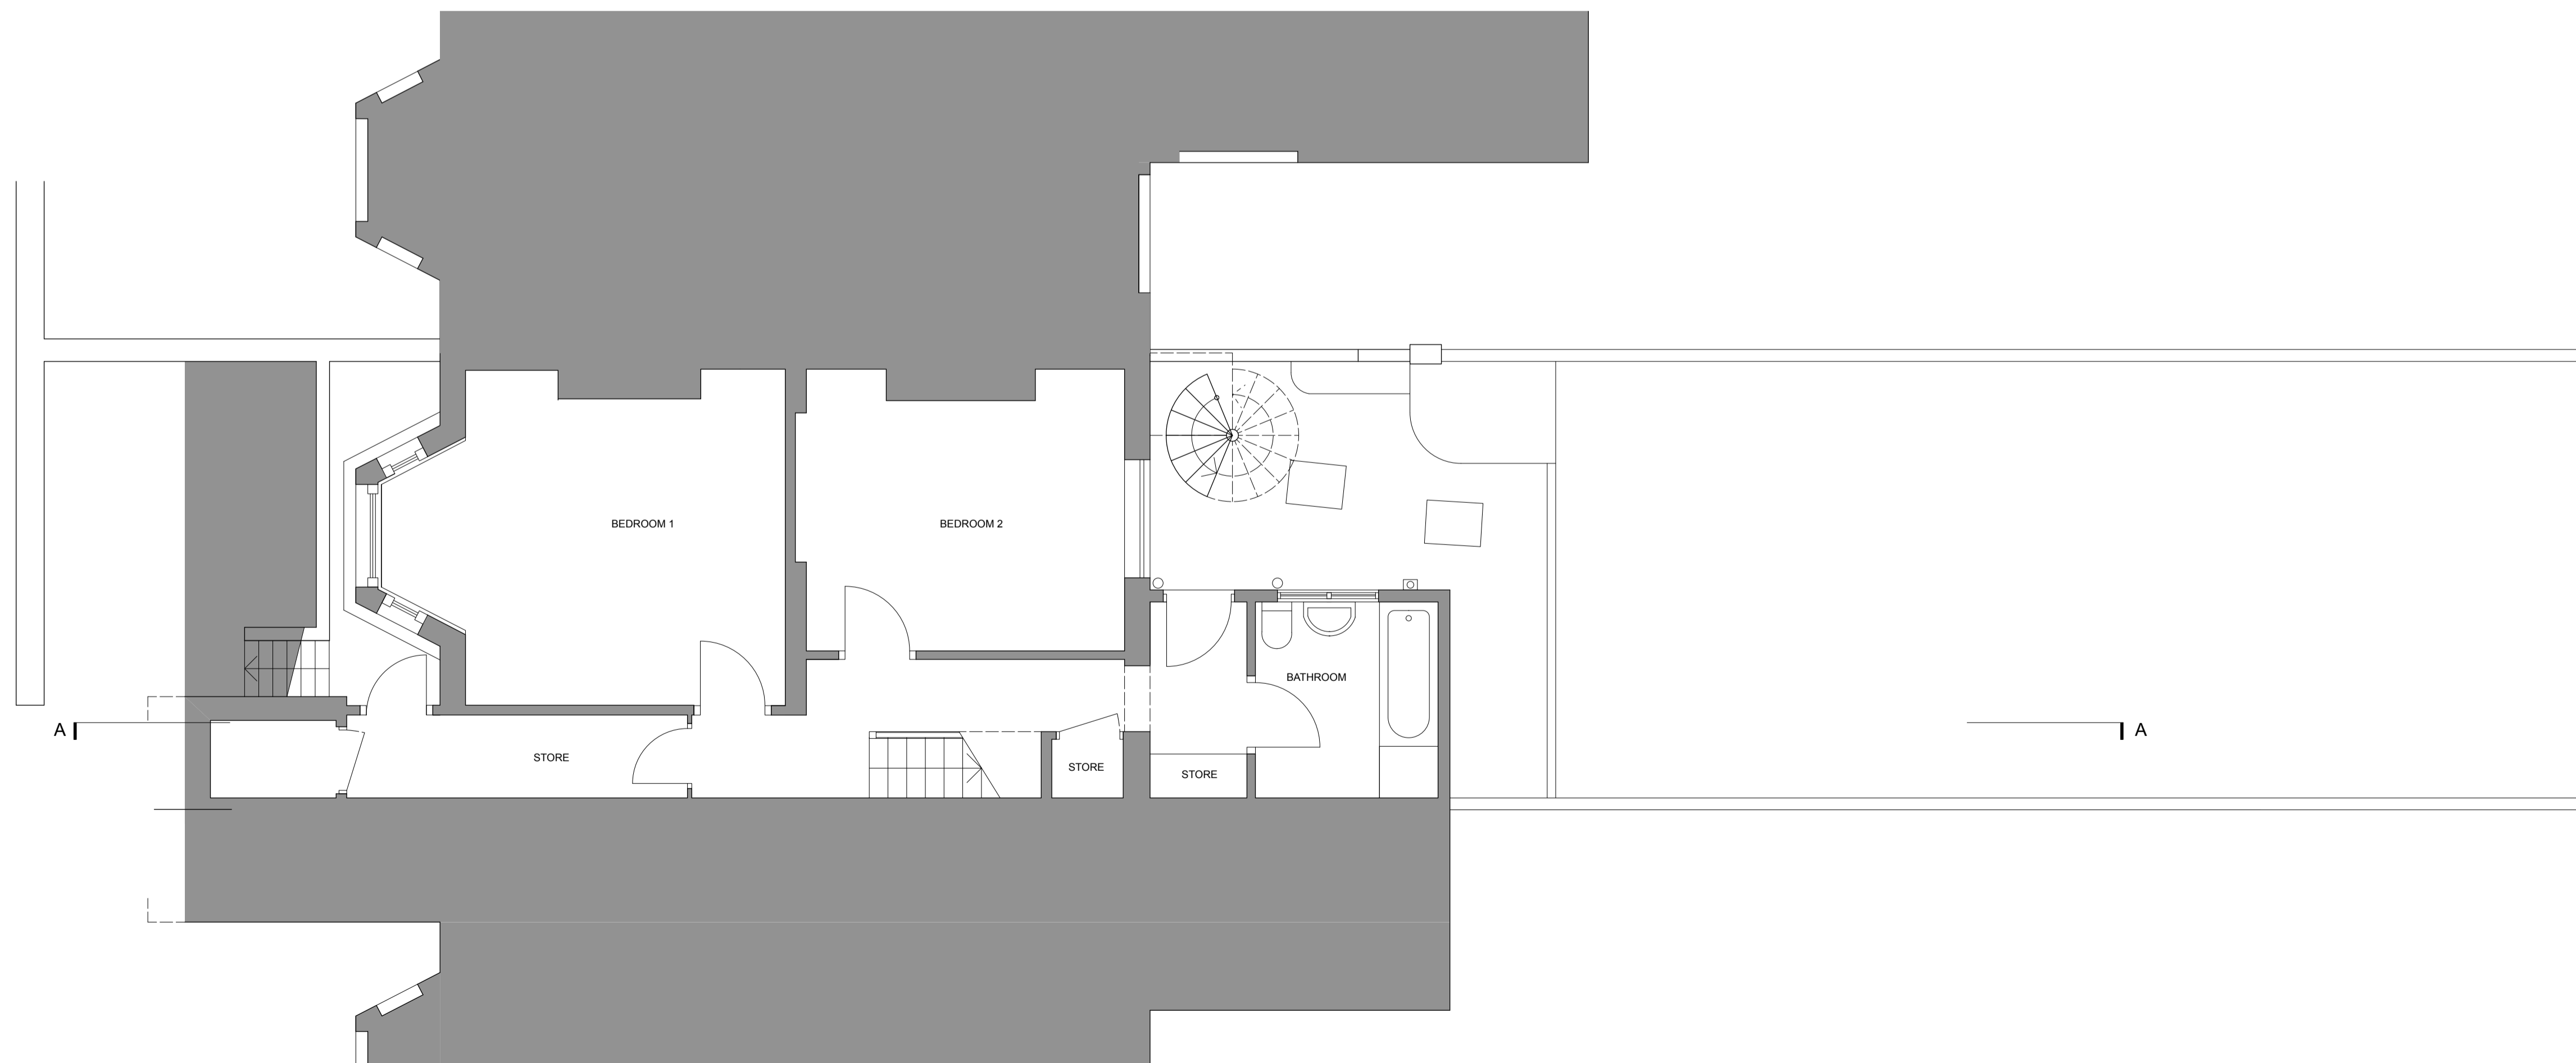

EXISTING PLANS - LOWER GROUND

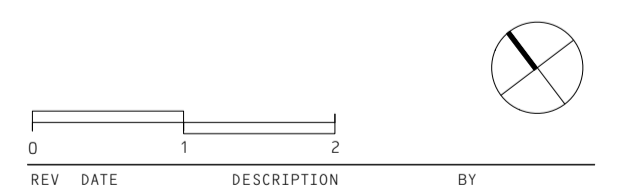

REV	DATE	DESCRIPTION	BY

P02 FLAT A EXISTING + PROPOSED LOWER GROUND PLAN
 DWG NO. : P02
 REV :
 SCALE : 1:50@A1 / 1:100@A3
 STATUS : PLANNING
 DATE : 05.10.13
 BY : AB

31 LEIGHTON GROVE