



PROPOSED - UPPER GROUND PLAN

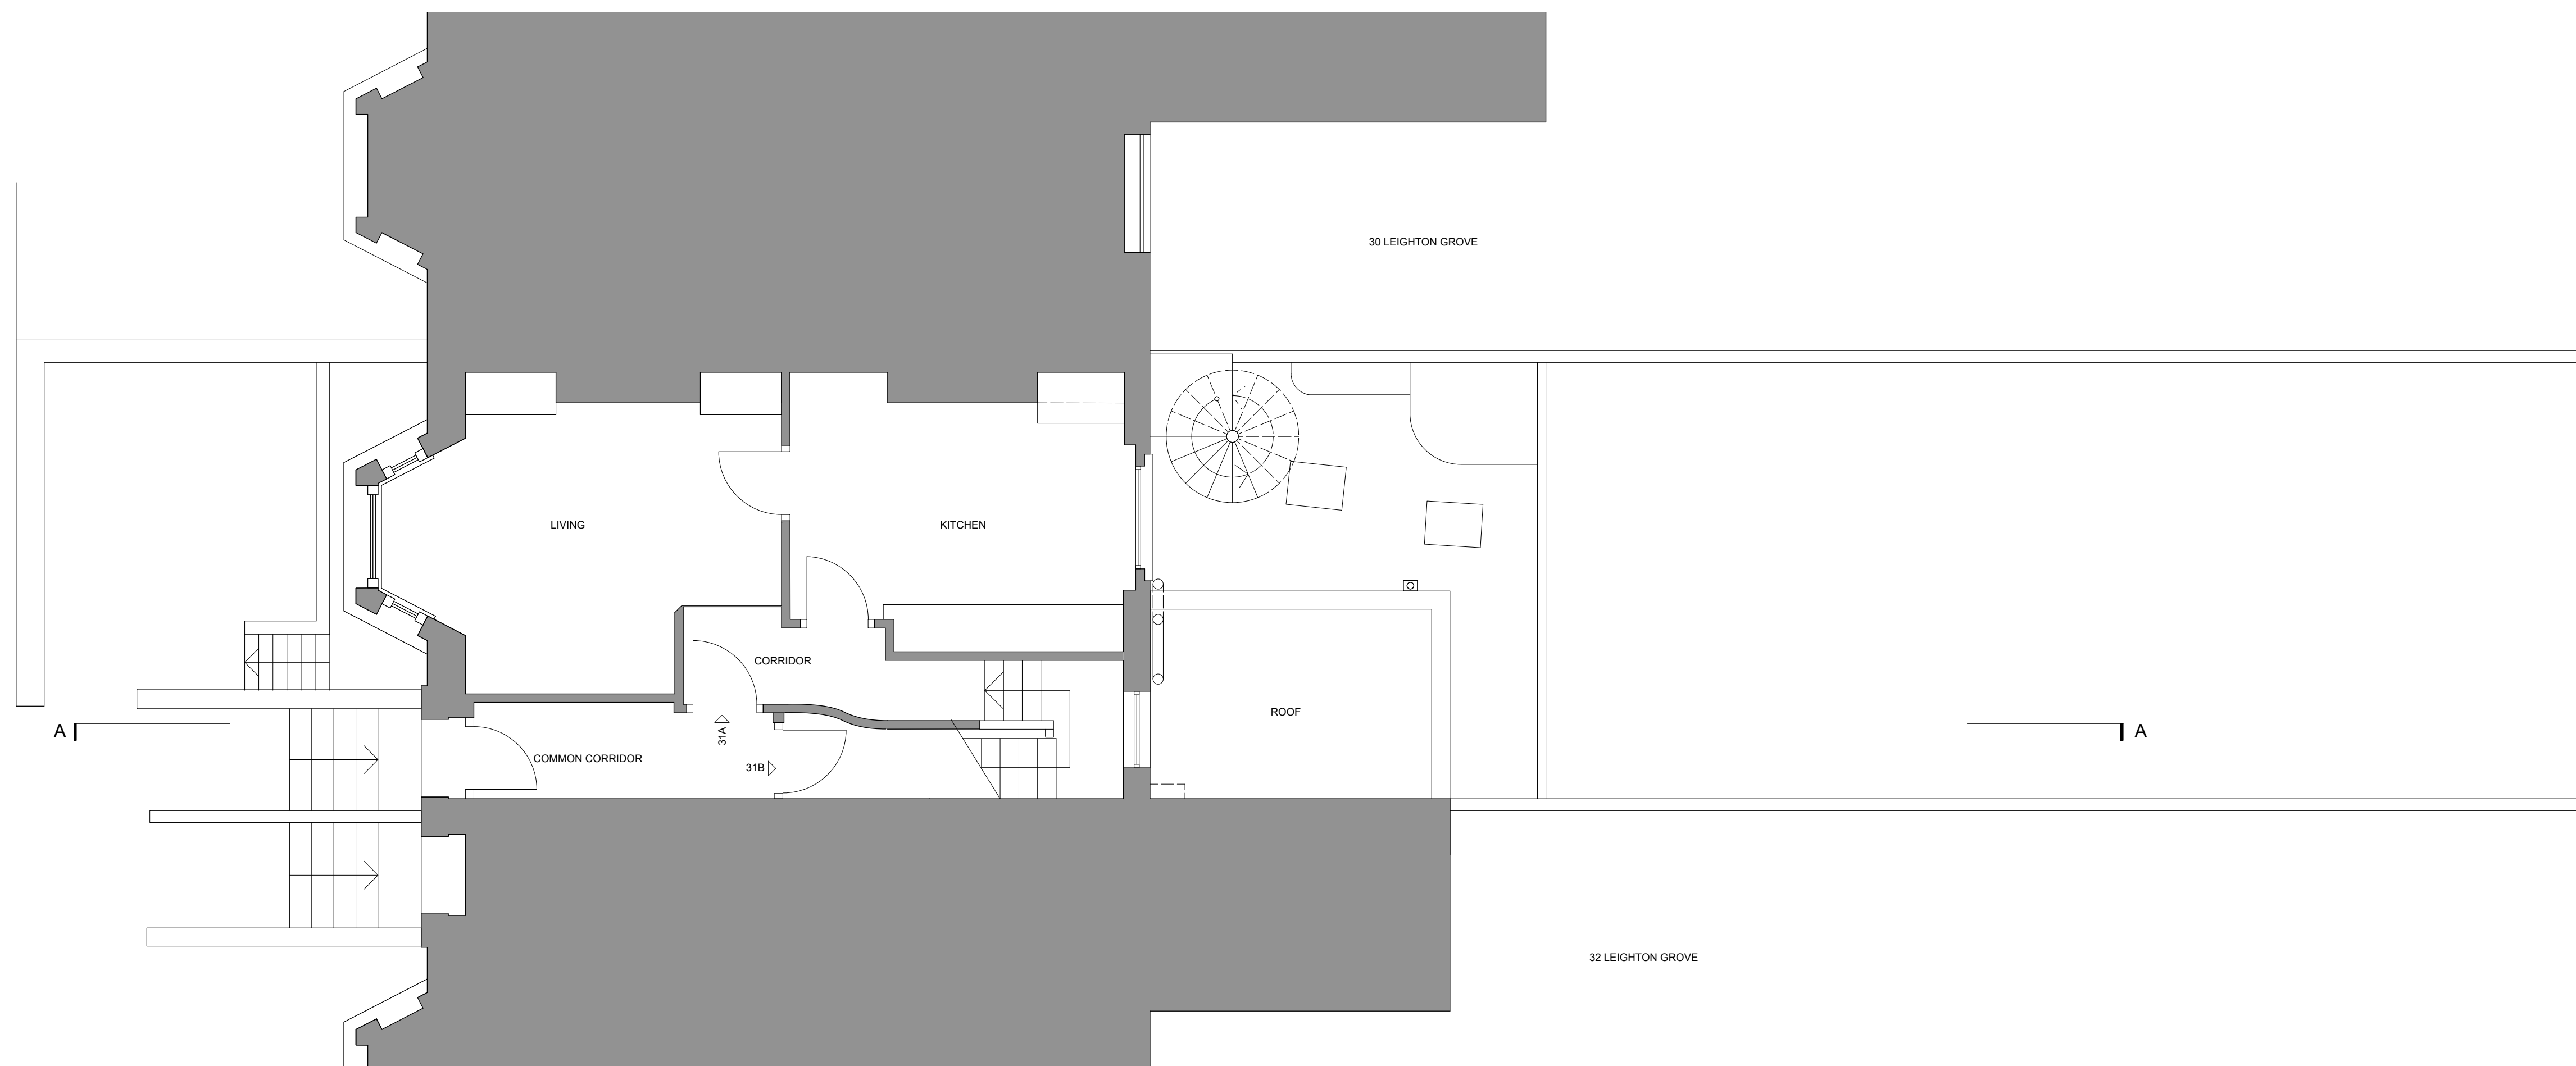

EXISTING - UPPER GROUND PLAN

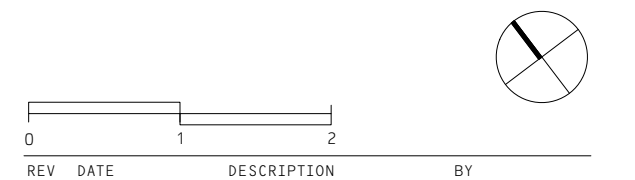

**P03 FLAT A EXISTING + PROPOSED UPPER GROUND PLAN**

DWG NO. : P03  
 REV :  
 SCALE : 1:50&A1 / 1:100&A3  
 STATUS : PLANNING  
 DATE : 05.10.15  
 BY : AB

31 LEIGHTON GROVE

AY Architects  
 Studio 23, 25-27 Bickerton Road, London N19 5J1, UK  
 [T] ++44(0)20 7272 8899 [E] info@ayarchitects.com