

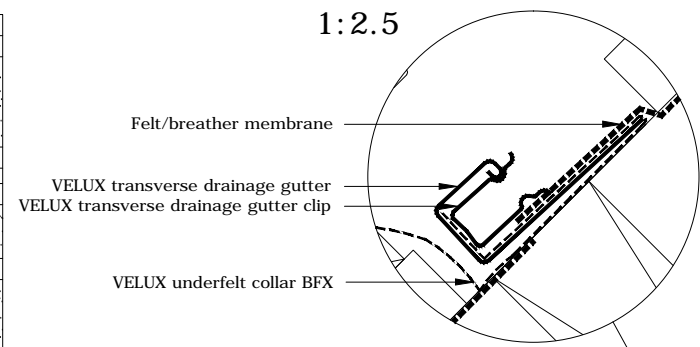



TYPICAL ELEVATION

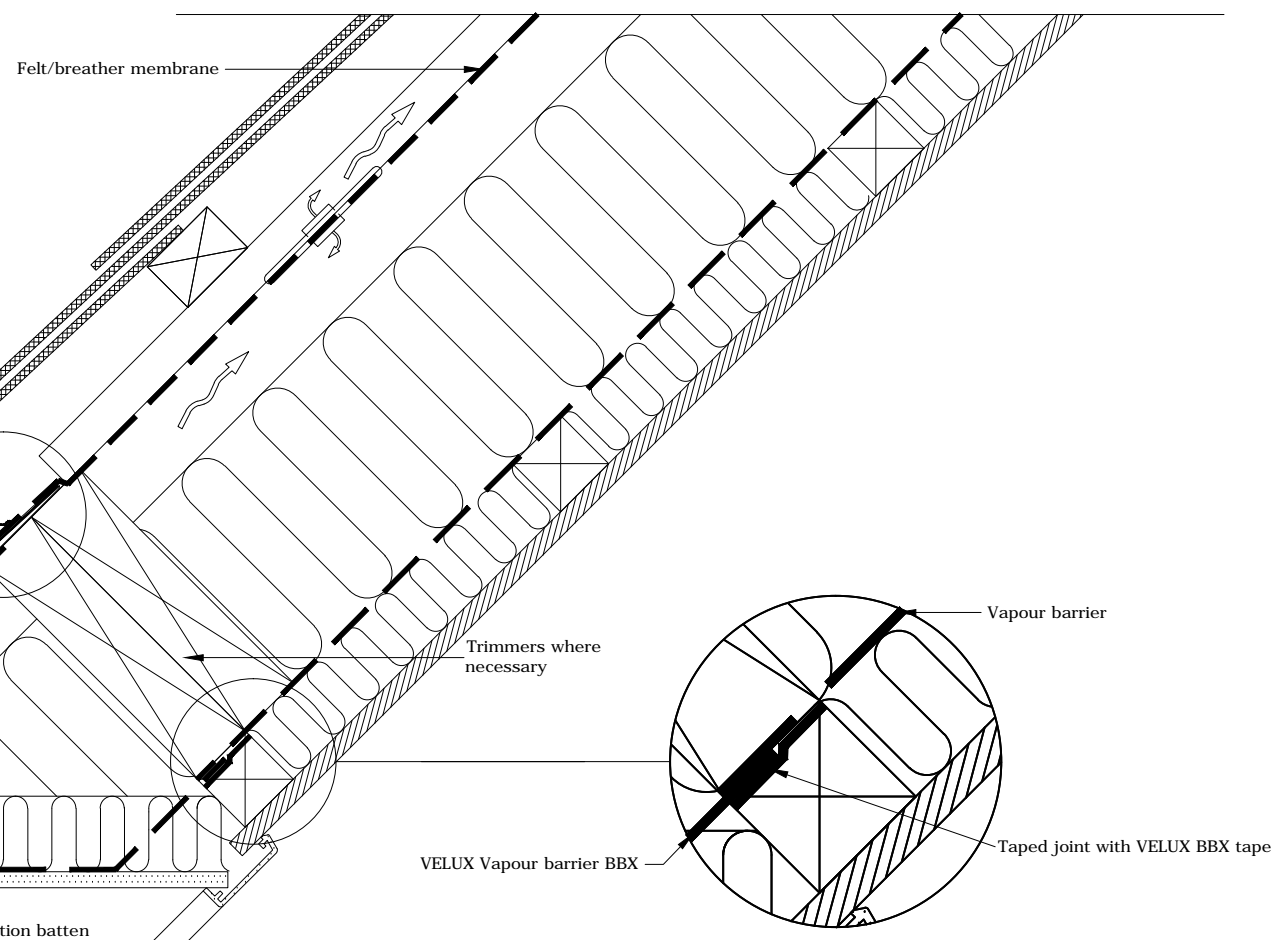

Section A-A  
1:5

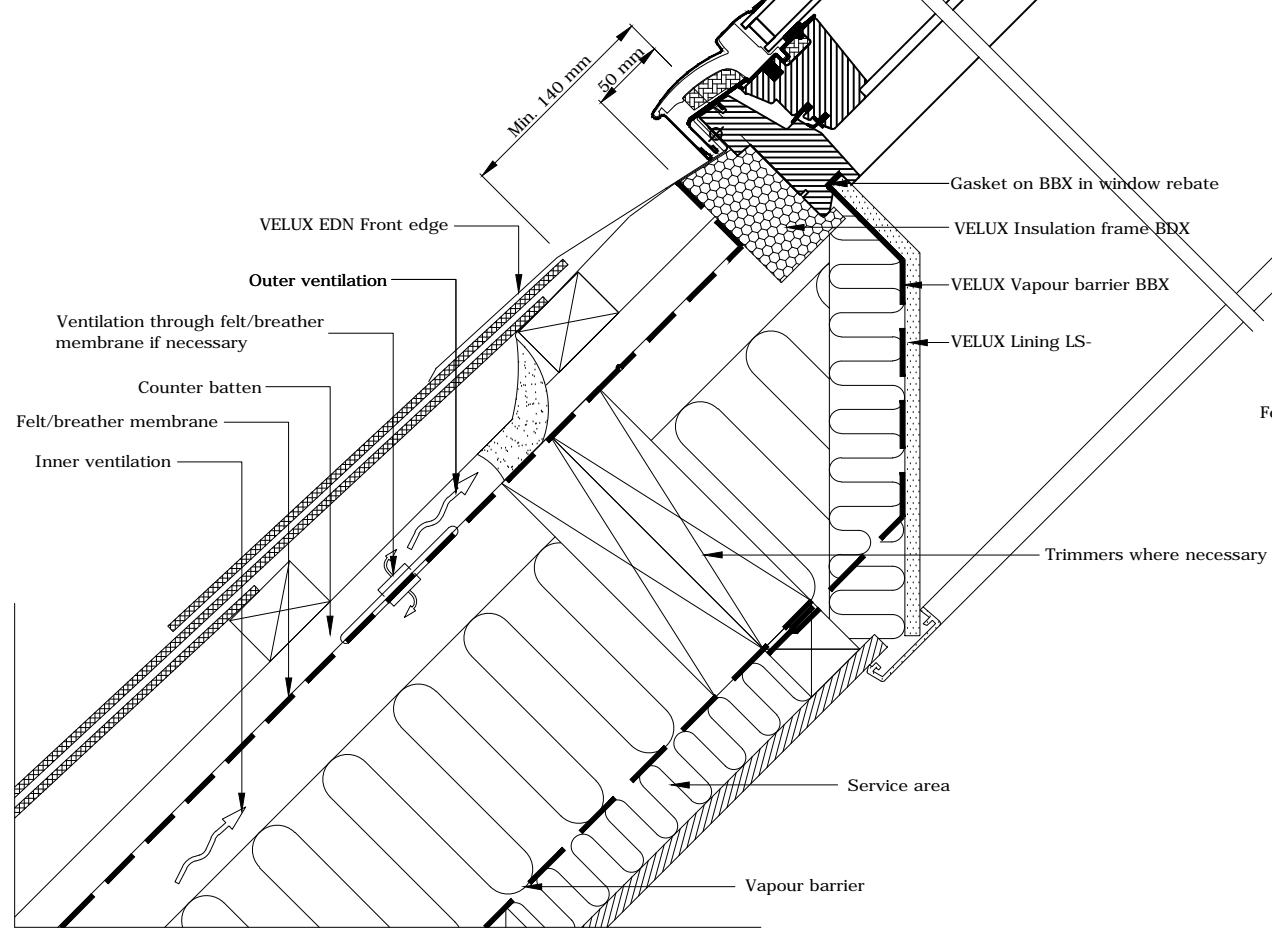

Section B-B  
1:5

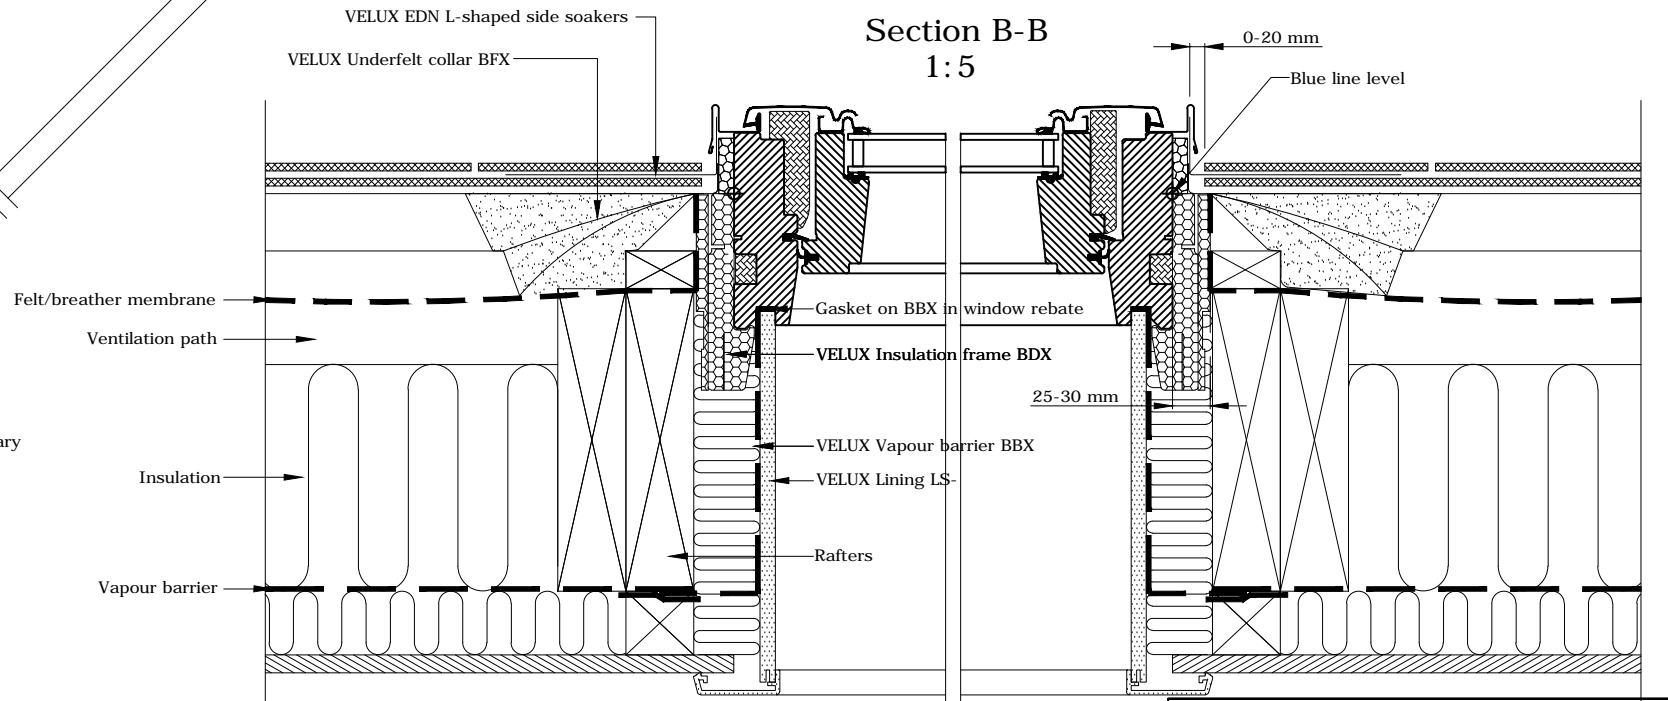

VELUX Products:

- GGL 15°-90°
- EDN 20°-90°
- BFX
- BDX
- BBX
- LS-

Roof covering:

- SLATES < 8 mm

**NOT FOR CONSTRUCTION**

No.	DESCRIPTION	DATE

Client <b>MR MOSHE FORTE</b>	Scale <b>1:5.</b>	Size <b>A3</b>	Drawing Title <b>TYPICAL CONSERVATION VELEX WINDOW SECTION ON SLATES</b>		
Job Title <b>17A DOWNSIDE CRESCENT, LONDON, NW3</b>	Drawn by <b>B.H.D</b>	Date <b>Oct. 2015.</b>	Drawing No. <b>7787</b>	<b>P</b>	<b>104</b>