


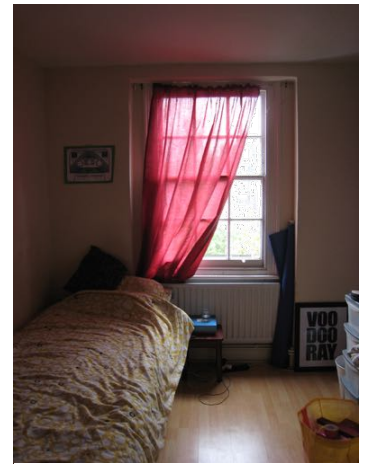


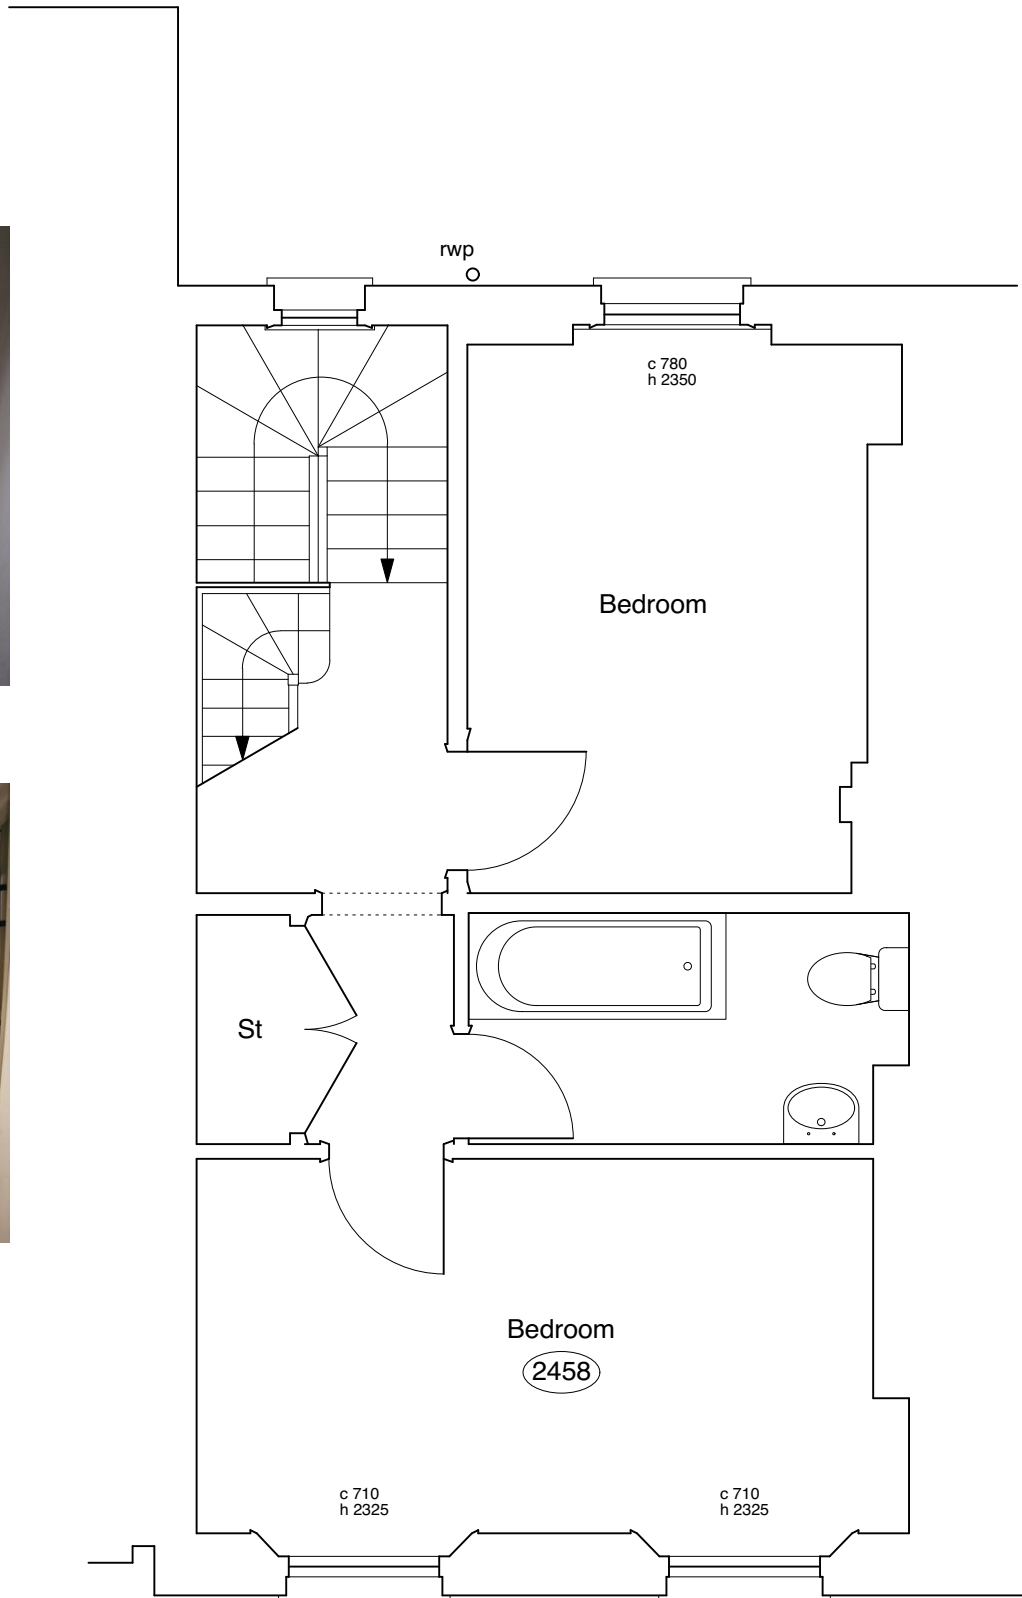

hallway

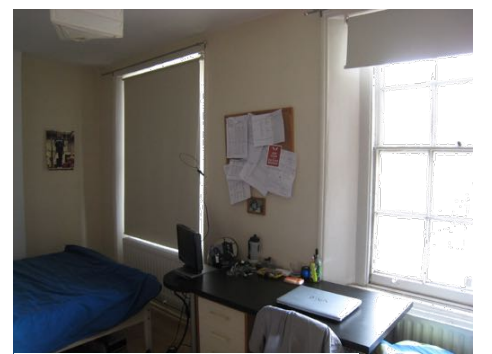

rear bedroom

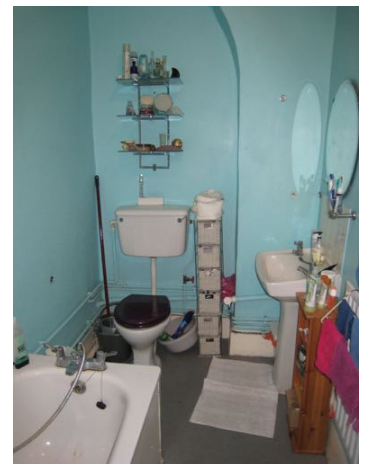

front bedroom