

All drawings to be read in conjunction with all other drawings as noted on issue sheet.

MD8140572/101 & MD8140572/100 dated May 2014.
Survey drawing to be used for site setting out and check measurements.

~~Survey is based on an arbitrary grid~~


SHAFTESBURY AVENUE




Key - Furniture Dimensions

Table

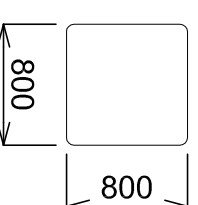

Chair

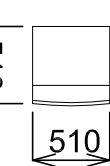

REV.	DATE	DESCRIPTION	BY

All works are to be undertaken in accordance with the Building Regulations and the latest British Standards.

All proprietary materials and products are to be used solely in accordance with the manufacturer's recommendations.

All elements to be checked on site prior to construction.

All risks assessed to comply with the designer's responsibility under the Construction (Design Management) Regulations 2007.

under the

CAMBRIDGE CIRCUS

McDonald's Restaurants Ltd


External Sealing Layout

6743-PI-200	SH	NCC
-------------	----	-----

1208A1-1:008A3 Nov 2014


Copyright McDonald's Restaurants & Scurr Architects

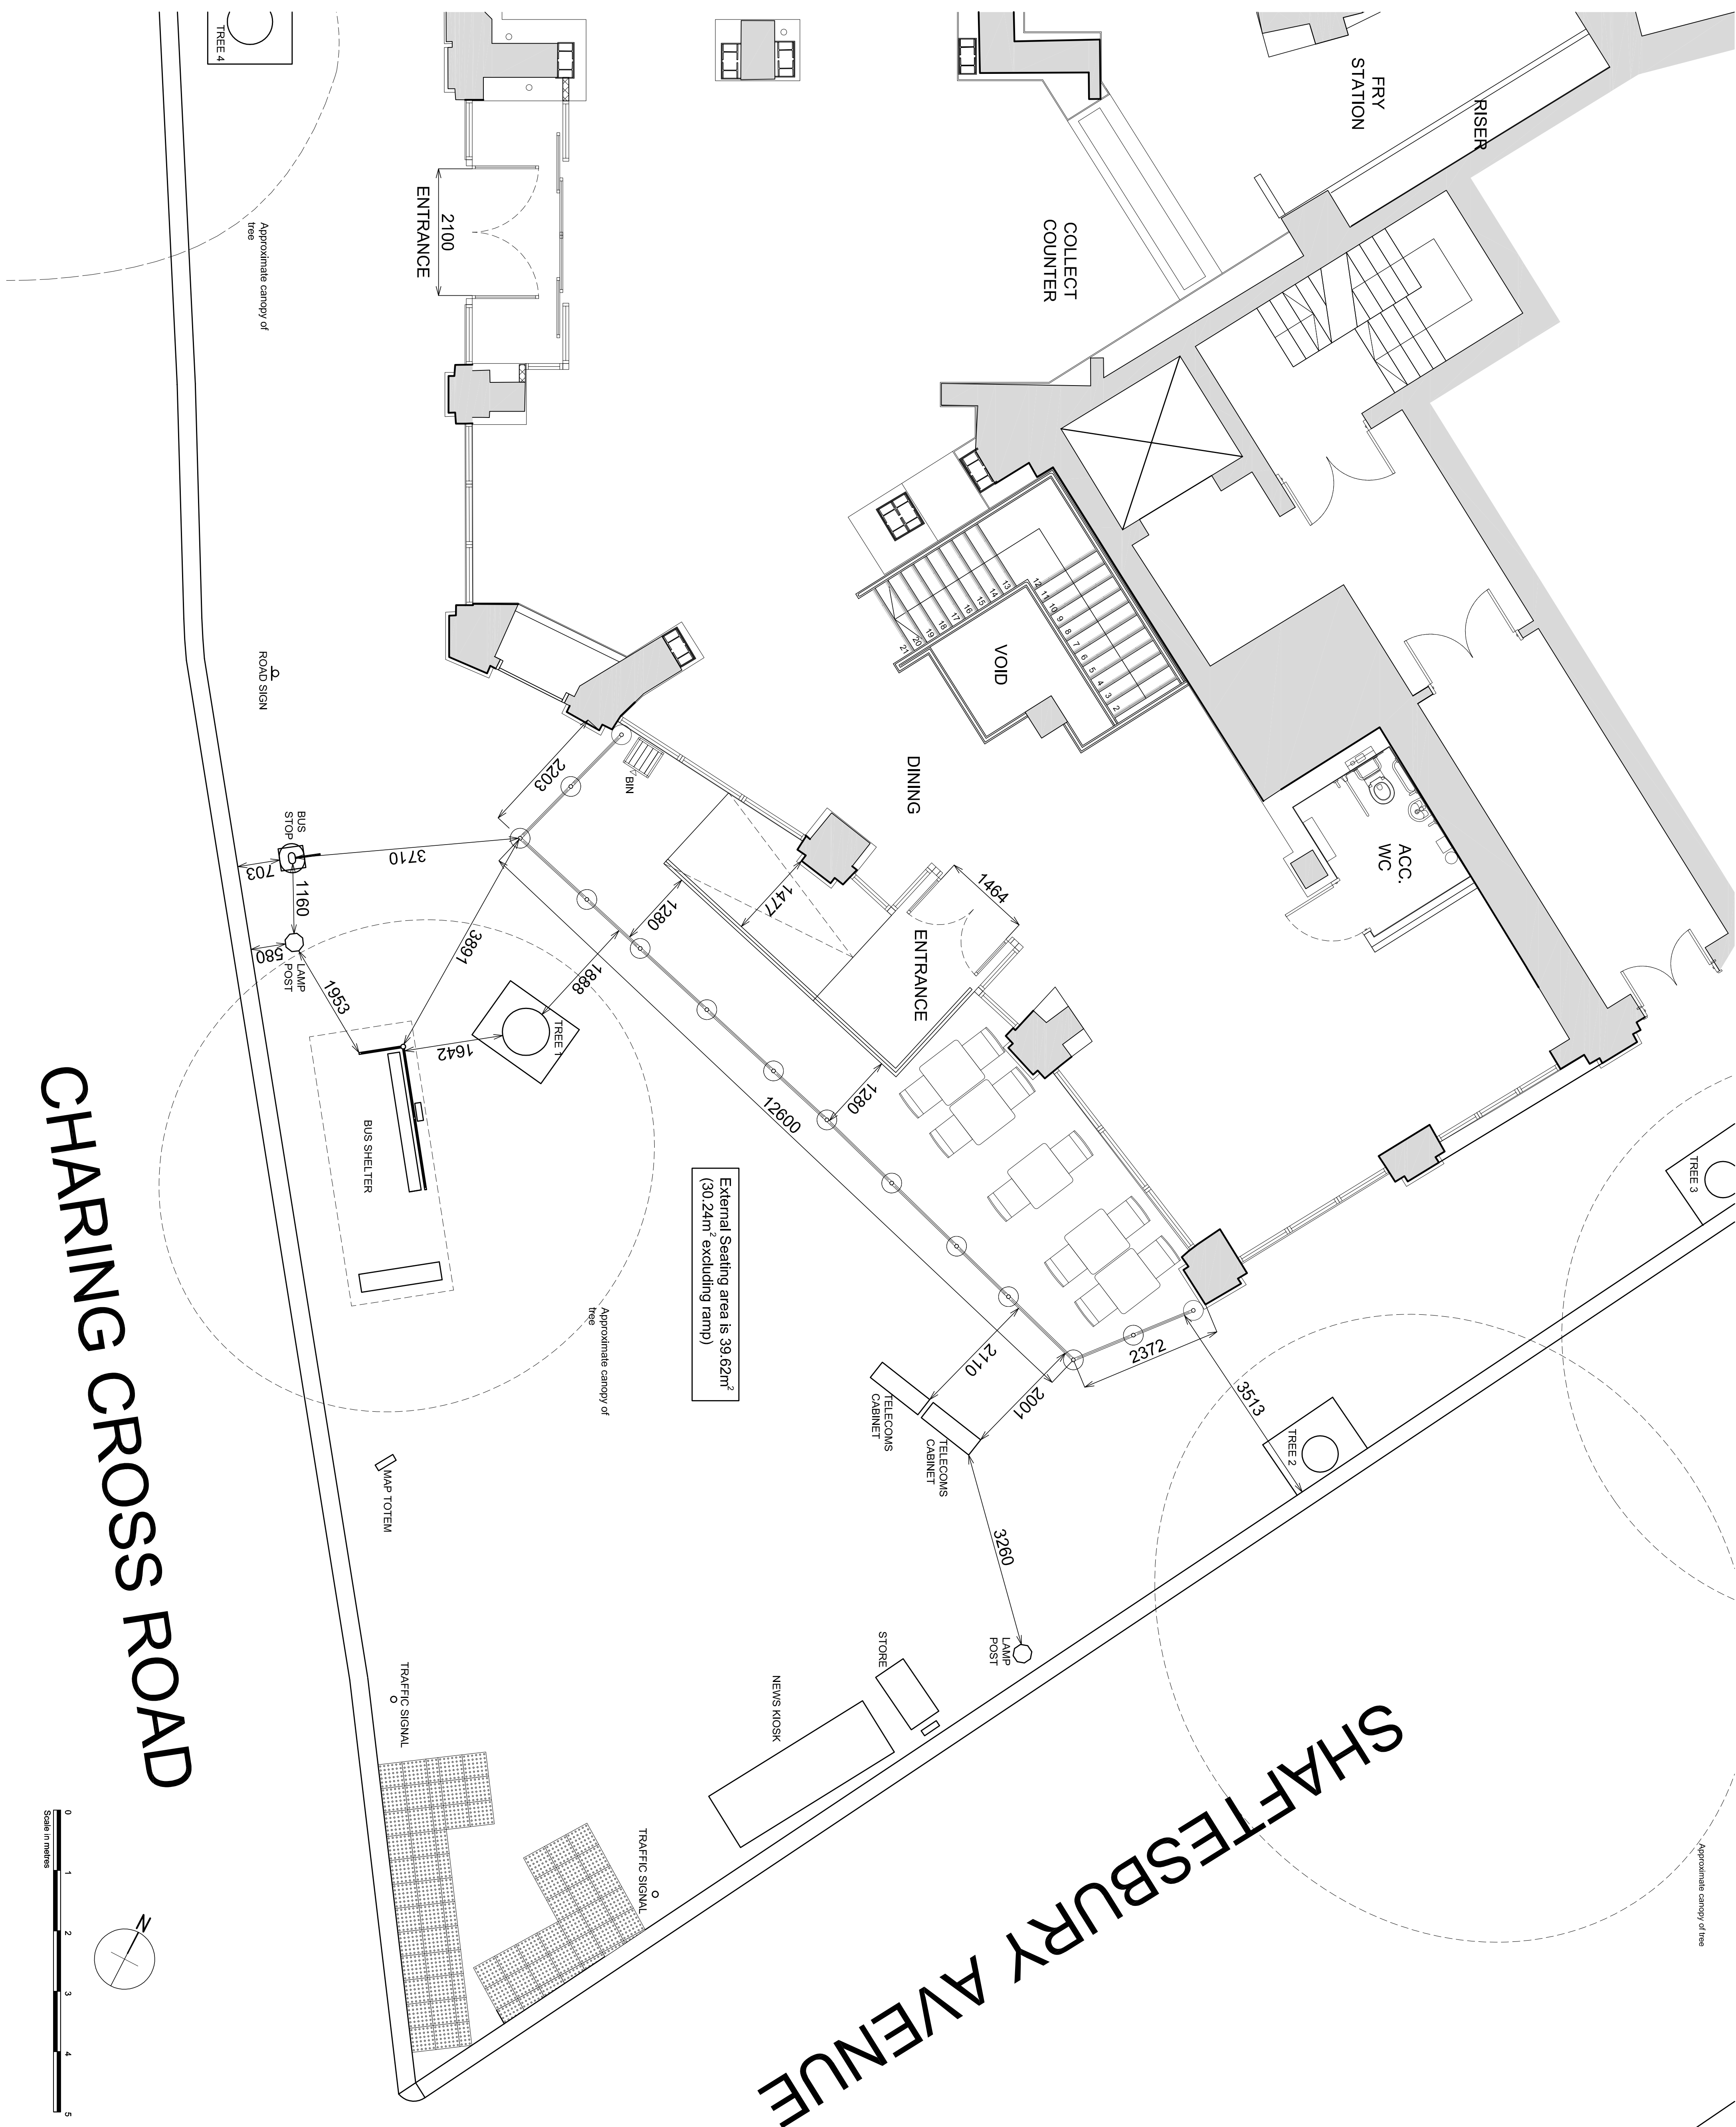

CHARING CROSS ROAD