


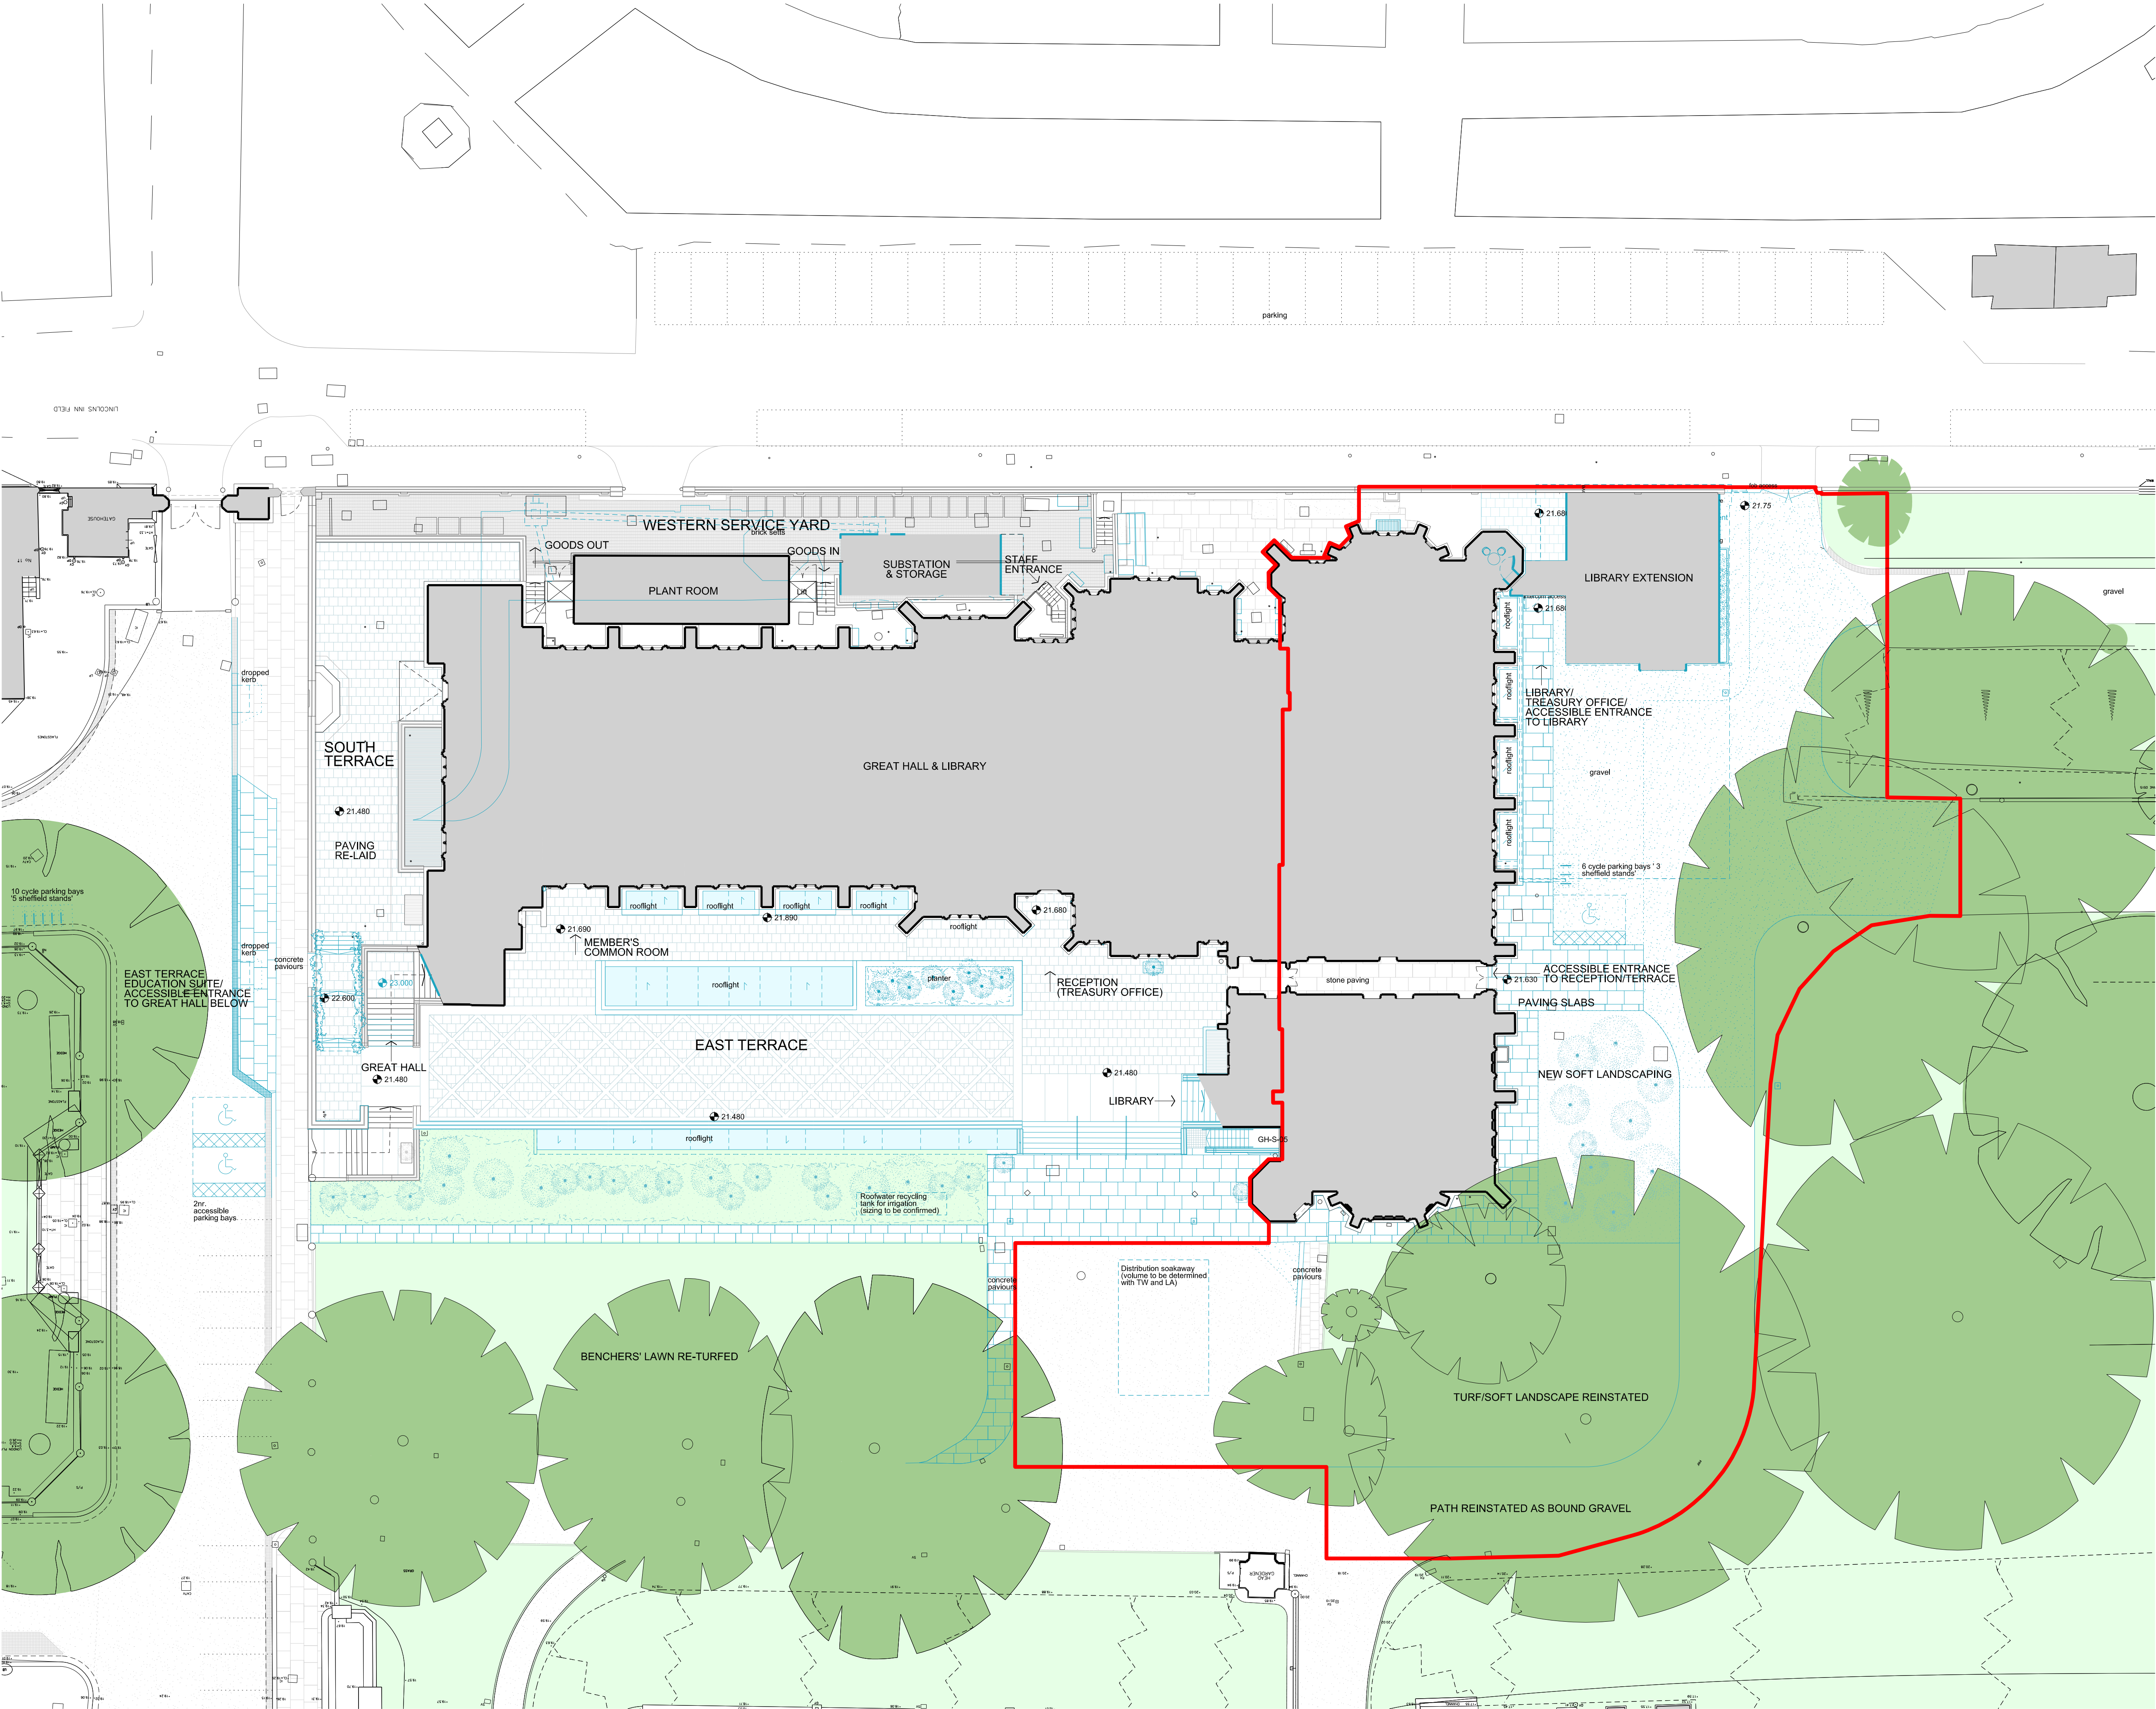

NOTES

DO NOT SCALE FROM THIS DRAWING.
CONTRACTOR TO CHECK ALL DIMENSIONS ON SITE.
ANY DISCREPANCIES TO BE REPORTED TO THE ARCHITECT IMMEDIATELY.

COPYRIGHT RICK MATHER ARCHITECTS LLP ©
Text

Existing


Planning Site Boundary

Proposed Works

Root Protection Zone

Canopy Spread

REVISIONS			
PL2	07.10.15	REVISED PLANNING & LISTED BUILDING CONSENT	
PL1	28.07.15	PLANNING & LISTED BUILDING CONSENT	
REV	DATE	DESCRIPTION	

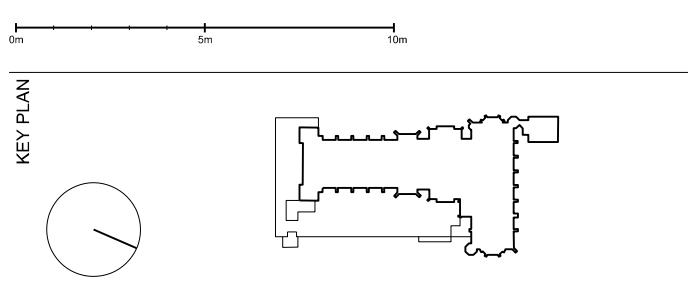

PLANNING

RICK MATHER ARCHITECTS ©

123 Camden High Street London N1M 1JH
T: 020 7244 1121 F: 020 7244 1122
info@rickmather.com www.rickmather.com

JOB

THE HONOURABLE SOCIETY OF LINCOLN'S INN
GREAT HALL AND LIBRARY

TITLE

PROPOSED
APPLICATION 4: LIBRARY EXTENSION
LANDSCAPE PLAN

DRAWN	CB	JOB #	597	DRG #	19046	REV	PL2
CHECKED	TP	SCALE	1:200 1:400	SIZE	A1 A3	DATE	JUL 15' 07.10.15