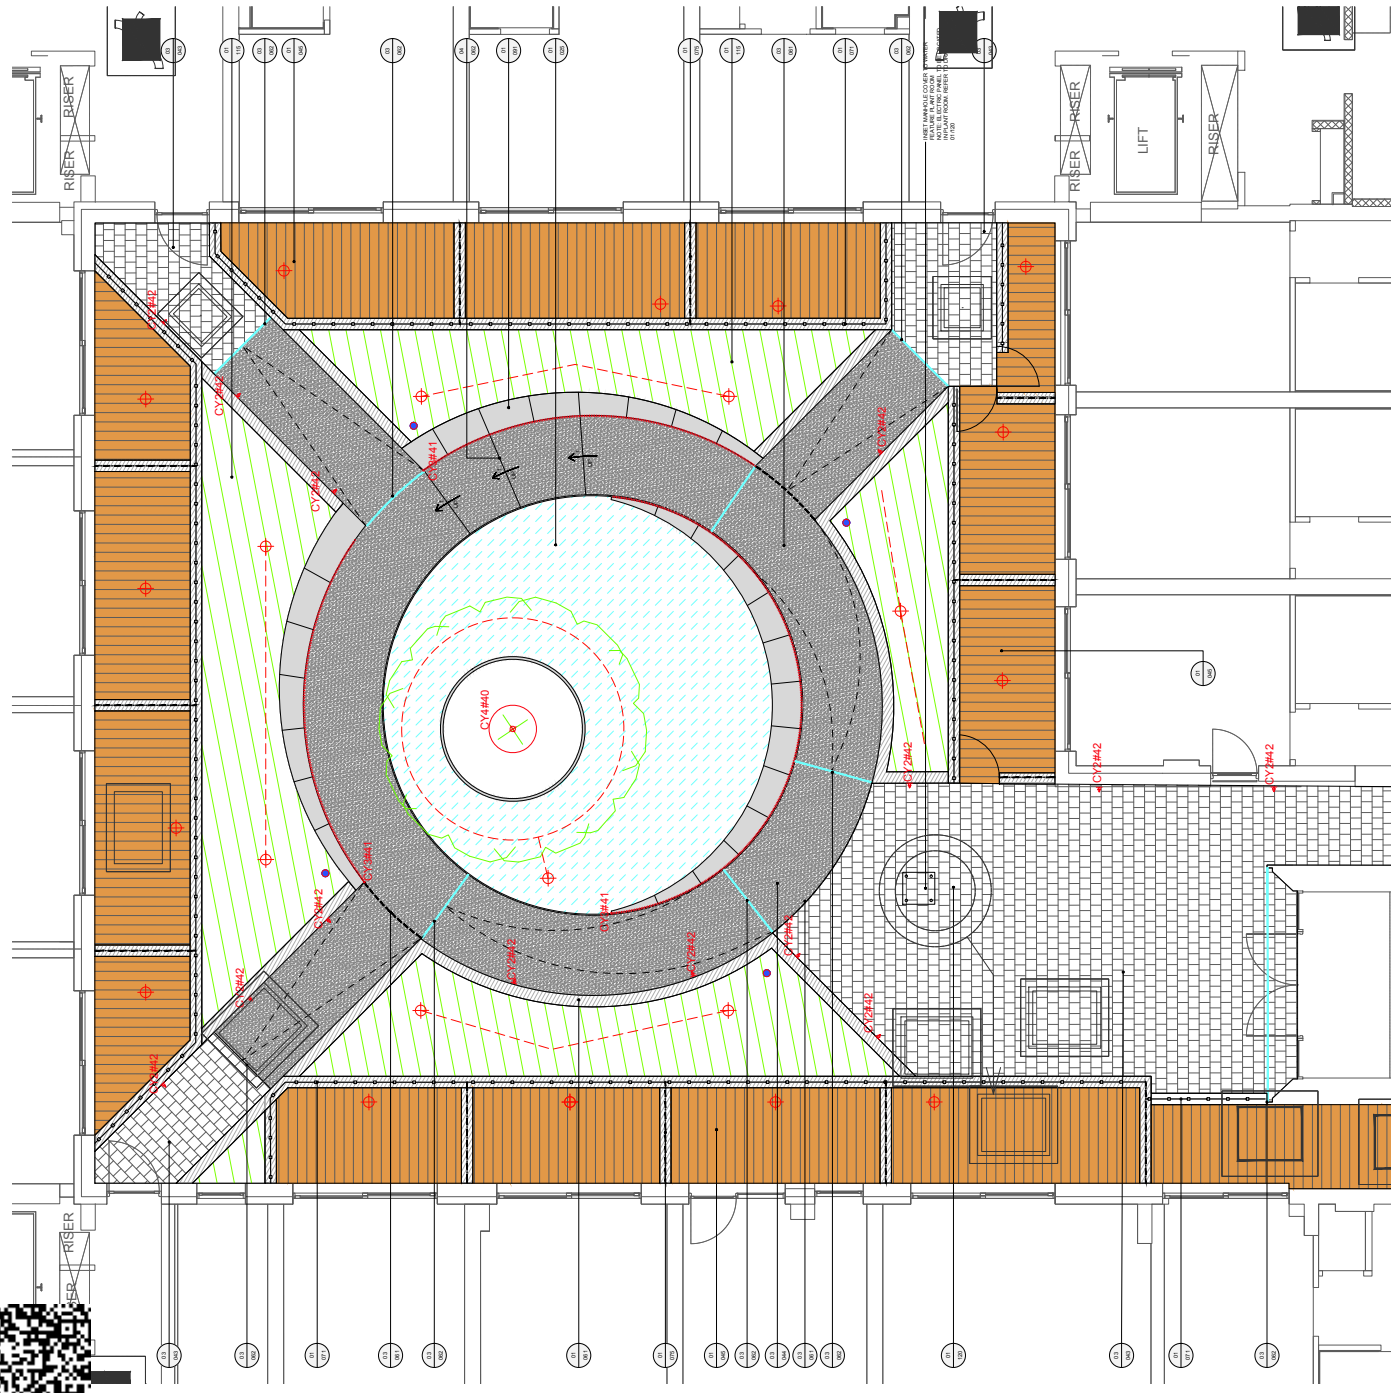


01 LOCATION PLAN
SCALE 1:500

Lighting (by Footcandle)	
Fixture Code	Description
C*1	Upkts Uplight To Tree
C*2	Wd Marker
C*3	bench Linear LED
C*4	Circular Uplight To Tree
Refer To Whitecode for lighting information	

Refer to Whitecode for lighting information

No dimensions are to be scaled from this drawing.
All dimensions are to be checked on site.
Area measurements for indicative purposes only.

This drawing is the property of Exterior Architecture Ltd.
No part of the drawing may be reproduced in any manner
without permission from Exterior Architecture Ltd.

This drawing is the property of Exterior Architecture Ltd.
No part of the drawing may be reproduced in any manner
without permission from Exterior Architecture Ltd.

KEY

- | | |
|---|--|
|  | Q02 10. FINISHING TERRANCE (CONCRETE IN AND OUT)
FINISH: EXPOSED AGGREGATE SLAB ON JOINTS |
|  | Q02 220. FINISHING TERRANCE (GRAVEL)
FINISH: EXPOSED AGGREGATE SLAB ON JOINTS |
|  | Q02 220. FINISHING TERRANCE (GRASS)
FINISH: EXPOSED AGGREGATE SLAB ON JOINTS |
|  | Q02 10. FINISHING TERRANCE (PAVING)
FINISH: EXPOSED AGGREGATE SLAB ON JOINTS |
|  | Q02 10. FINISHING TERRANCE (PAVING)
- | | |
|---|--|
|  | PLANTING BED/REFER TO DRAWING (REFER TO 141 56031) |
|  | PROPOSED TREE REFER TO DRAWING (REFER TO 1415601) |
|  | PROPOSED MULTI-STEM TREE. (REFER TO 14 15603) |

Rev	Description	D	E	F	G
	REVISÉ FOR V.E				
	REVISÉ FOR V.E				
	STAGE F				
	SERVICES UPDATE				

EXTERIOR
ARCHITECTURE

LONDON: Studio 1S, Hewlett House, Havelock Terrace,
London, SW8 4AS
MANCHESTER: Studio 537, The Royal Exchange, St Ann's
Square, Manchester, M2 7DH
E-Mail: office@exteriorarchitecture.com
Web: www.exteriorarchitecture.com

Project title	79 CAMDEN ROAD
---------------	----------------


Drawing title
EASTERN COURTYARD GA

Issued By London
Scale 150 @ A1
Status STAGE F
Date 10.06.14

Drawing number
1418_011


T: 020 7978 2101
Drawn EA
Checked OC
Approved LP

Revision
G

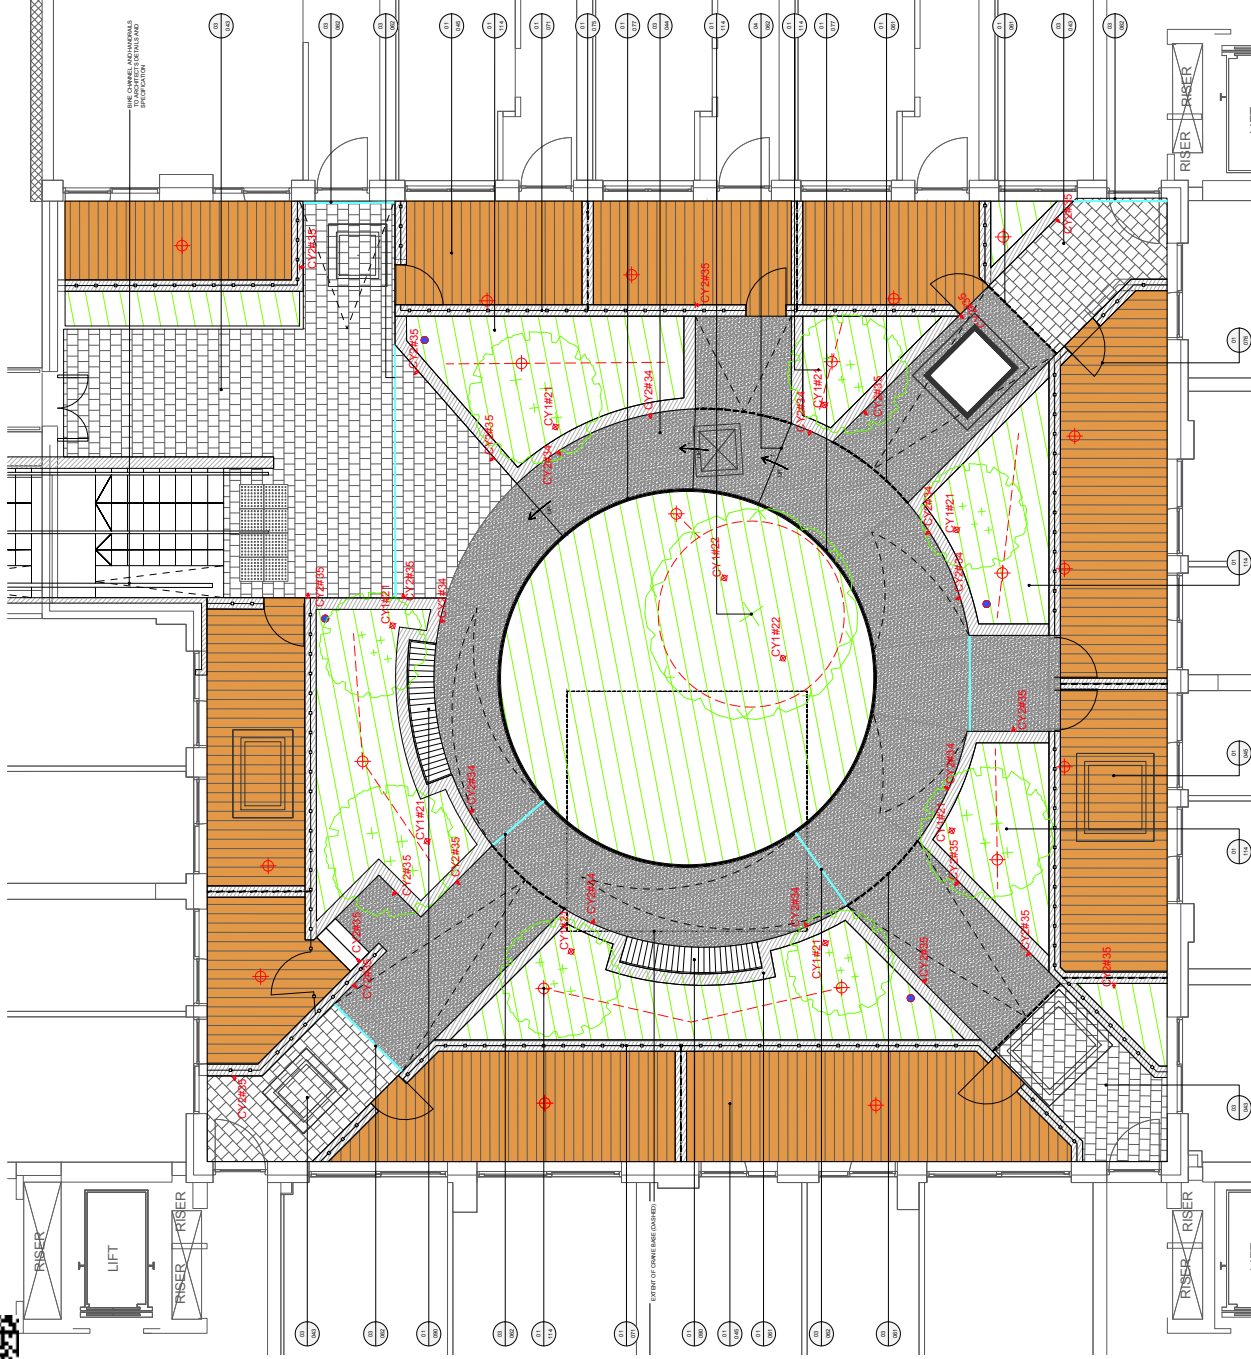

01 LOCATION PLAN
SCALE 1:500

Fixture Code	Description

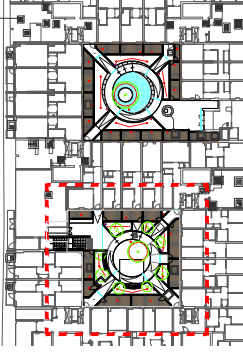

No dimensions are to be scaled from this drawing.
Area measurements for indicative purposes only.

This drawing is the property of Exterior Architecture Ltd.
It is to be used for the project and site only.
Without permission from Exterior Architecture Ltd.

KEY

- 010101: FINISH: POLISHED CONCRETE SLAB
- 010102: FINISH: POLISHED CONCRETE SLAB
EXTERIOR ARCHITECTURE


LONDON: Studio 15, Hewlett House, Haydock Terrace,
London, SW9 4AS
MANCHESTER: Studio 537, The Royal Exchange, St. Ann's
Square, Manchester, M2 7DN
E-Mail: office@exteriorarchitecture.com
Web: www.exteriorarchitecture.com

Project title
79 CAMDEN ROAD
WESTERN COURTYARD GA

Services Update
17.09.15
27.05.15
04.02.15
01.11.15
Date

Stage F
REVISOR FOR VE
REVISOR FOR VE
Description


Issued By
London
1:50 @ A1
Scale
Checked
10.06.14
Date
Drawing number
1418_012
Revision
G

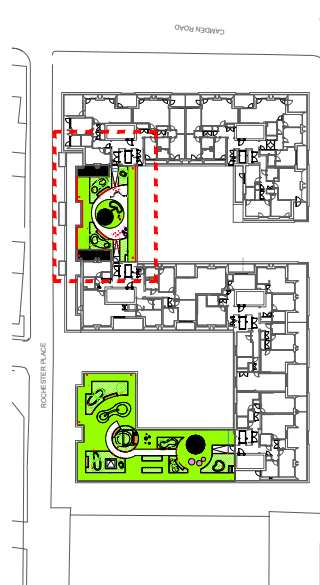

01

LOCATION PLAN

SCALE 1:500

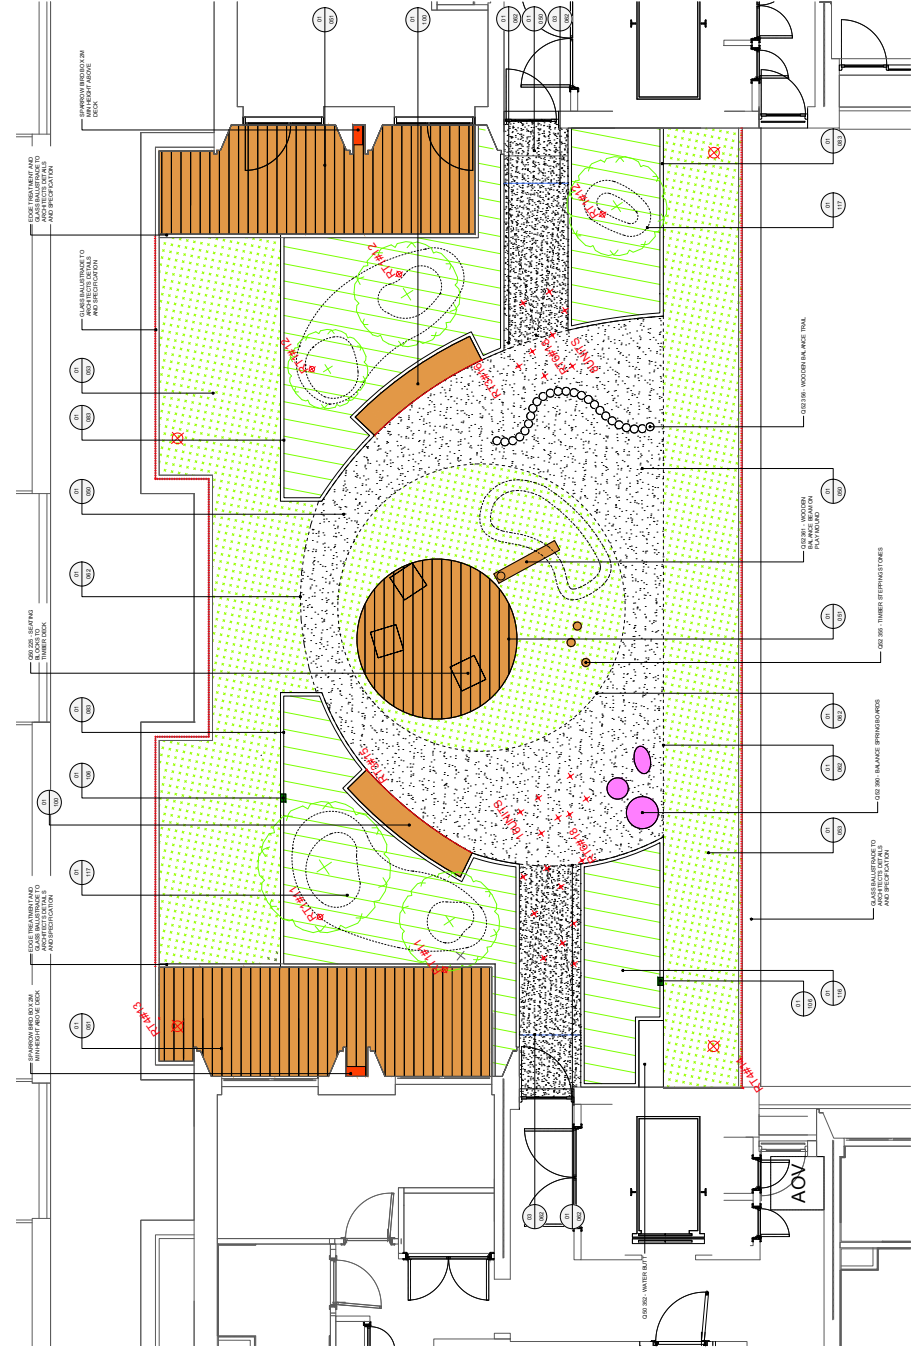

02 PLAN: EASTERN ROOF TERRACE
- SCALE 1:50

Fixture Code	Description
R17	Spot Uplight To Tree
R12	Wall Washer
R13	Bench Linear LED
R14	Pendant Linear LED
R15	Blue LED Floor Marker

Refer To Whitecard for lighting information

Refer To Whitecode for lighting information

No dimensions are to be scaled from this drawing.
All dimensions are to be checked on site.
Area measurements for indicative purposes only.

This drawing is the property of Exterior Architecture
No part of the drawing may be reproduced in any form
without permission from Exterior Architecture Ltd.

KEY

	Q23.225 - RAVING TYPE (A4 PERFERABLE RESIN BOUND GRAY/CL. COLOUR BRONZE REFRT TO DRAWING 16100)
	Q23.226 - RAVING TYPE (A4 PERFERABLE RESIN BOUND GRAY/CL. COLOUR BARRETFRCH (011000))

	Q10110 - PAVING TYPE OF COMPOSITE INTERLOCKING (01 601)
	Q10200 - METAL EDGE TYPE (01 602)
	Q11007 - LAMINATED THINSET IS ADHESIVE (01 607)

050221 - TUMBLER SEAT (01/100)

DRAWING POINT TO BE COMPLETED BY ENGINEER

	Q10170 - SLOT DRAIN TO BE CONFIRMED BY ENGINEER (0.3002)
	Q101361 - INSECT HOTEL (0.01106)

[illegible]

	PLANTINGBED REFER TO DRAWING 14/10/20A	PROPOSED TREE REFER TO DRAWING 14/10/20A
		
		
		



PROPOSED MULTI-STEM TREE REFERTO 14/8/04

Rev	Description	Date
G	STAGE F UPDATE	17.09.15
F	STAGE F	27.05.15
E	REVISED FOR V.E	04.02.15
D	REVISED FOR V.E	15.01.15

**EXTERIOR
ARCHITECTURE**

LONDON: Studio 1S, Hewlett House, Havelock Terrace,
London, SW8 4AS

MANCHESTER: Studio 537, The Royal Exchange, St. Ann's
Square, Manchester, M2 7QH

E-Mail: office@exteriorarchitecture.com
Web: www.exteriorarchitecture.com

Project title
79 CAMDEN ROAD

Drawing title

EASTERN ROOF TERRACE GA

Issued By London
Scale 1:50 @ A1
Status STAGE F
Date 10.06.2014

T: 020 7978 2101
Drawn EA
Checked OC
Approved LP

Revision
G

Drawing number
1418 013