


SECTION

A
03

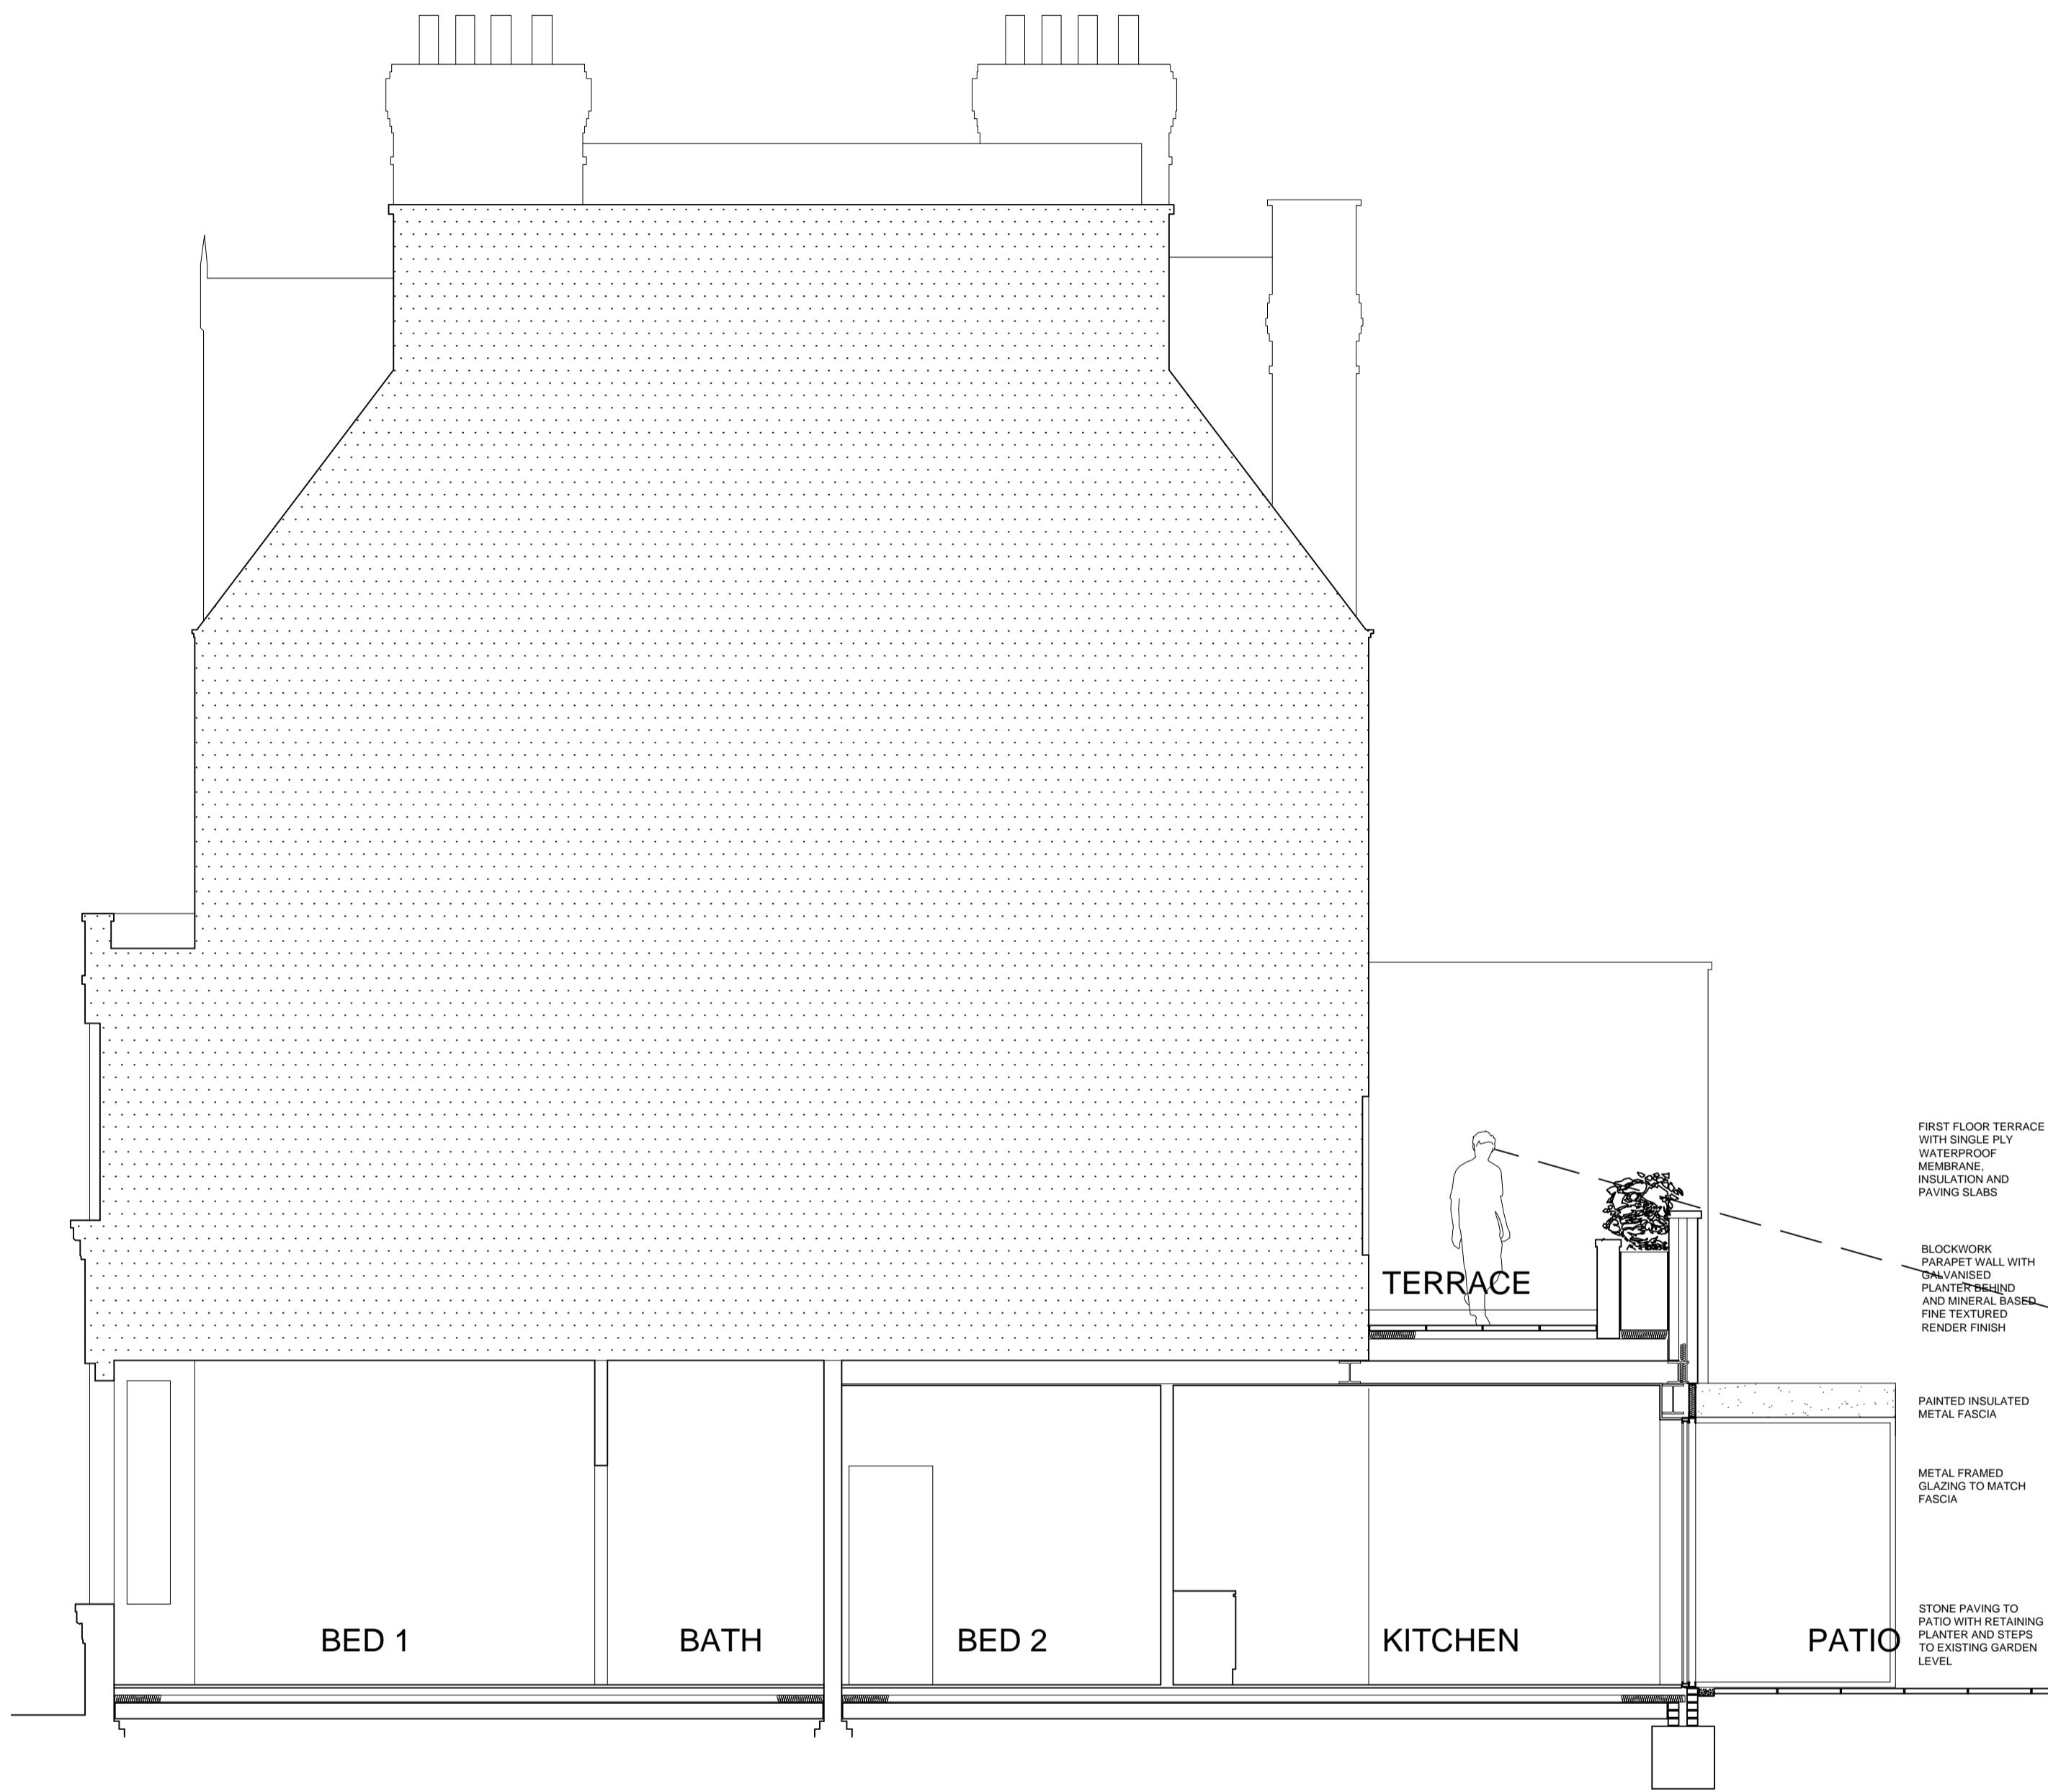

SECTION

B
03

NOTES		
B	28-09-15	ISSUED FOR PLANNING
A	01-06-15	REAR EXTENSION REDUCED IN SIZE & HEIGHT FOLLOWING PRE-APPLICATION ADVICE
No.	DATE	REVISION / ISSUE

PROJECT TITLE		73 PARLIAMENT HILL LONDON NW3 2TH	
DRAWING TITLE		DATE	SCALE
PROPOSED SECTIONS		21.05.15	1:50 (@ A1)
DRAWING STATUS	DRAWING NO.	REV.	
A1	PH.CP.05	B	