




REVISION DETAILS		DATE	DRW	CHK
A	Planning Details Issued to IPS	23.03.15	KM	DMA
B	Discharge of Planning Condition 2	09.04.15	KM	DMA
C	Revised Details for Discharge of Planning Condition 2a+b	13.10.15	KM	DMA

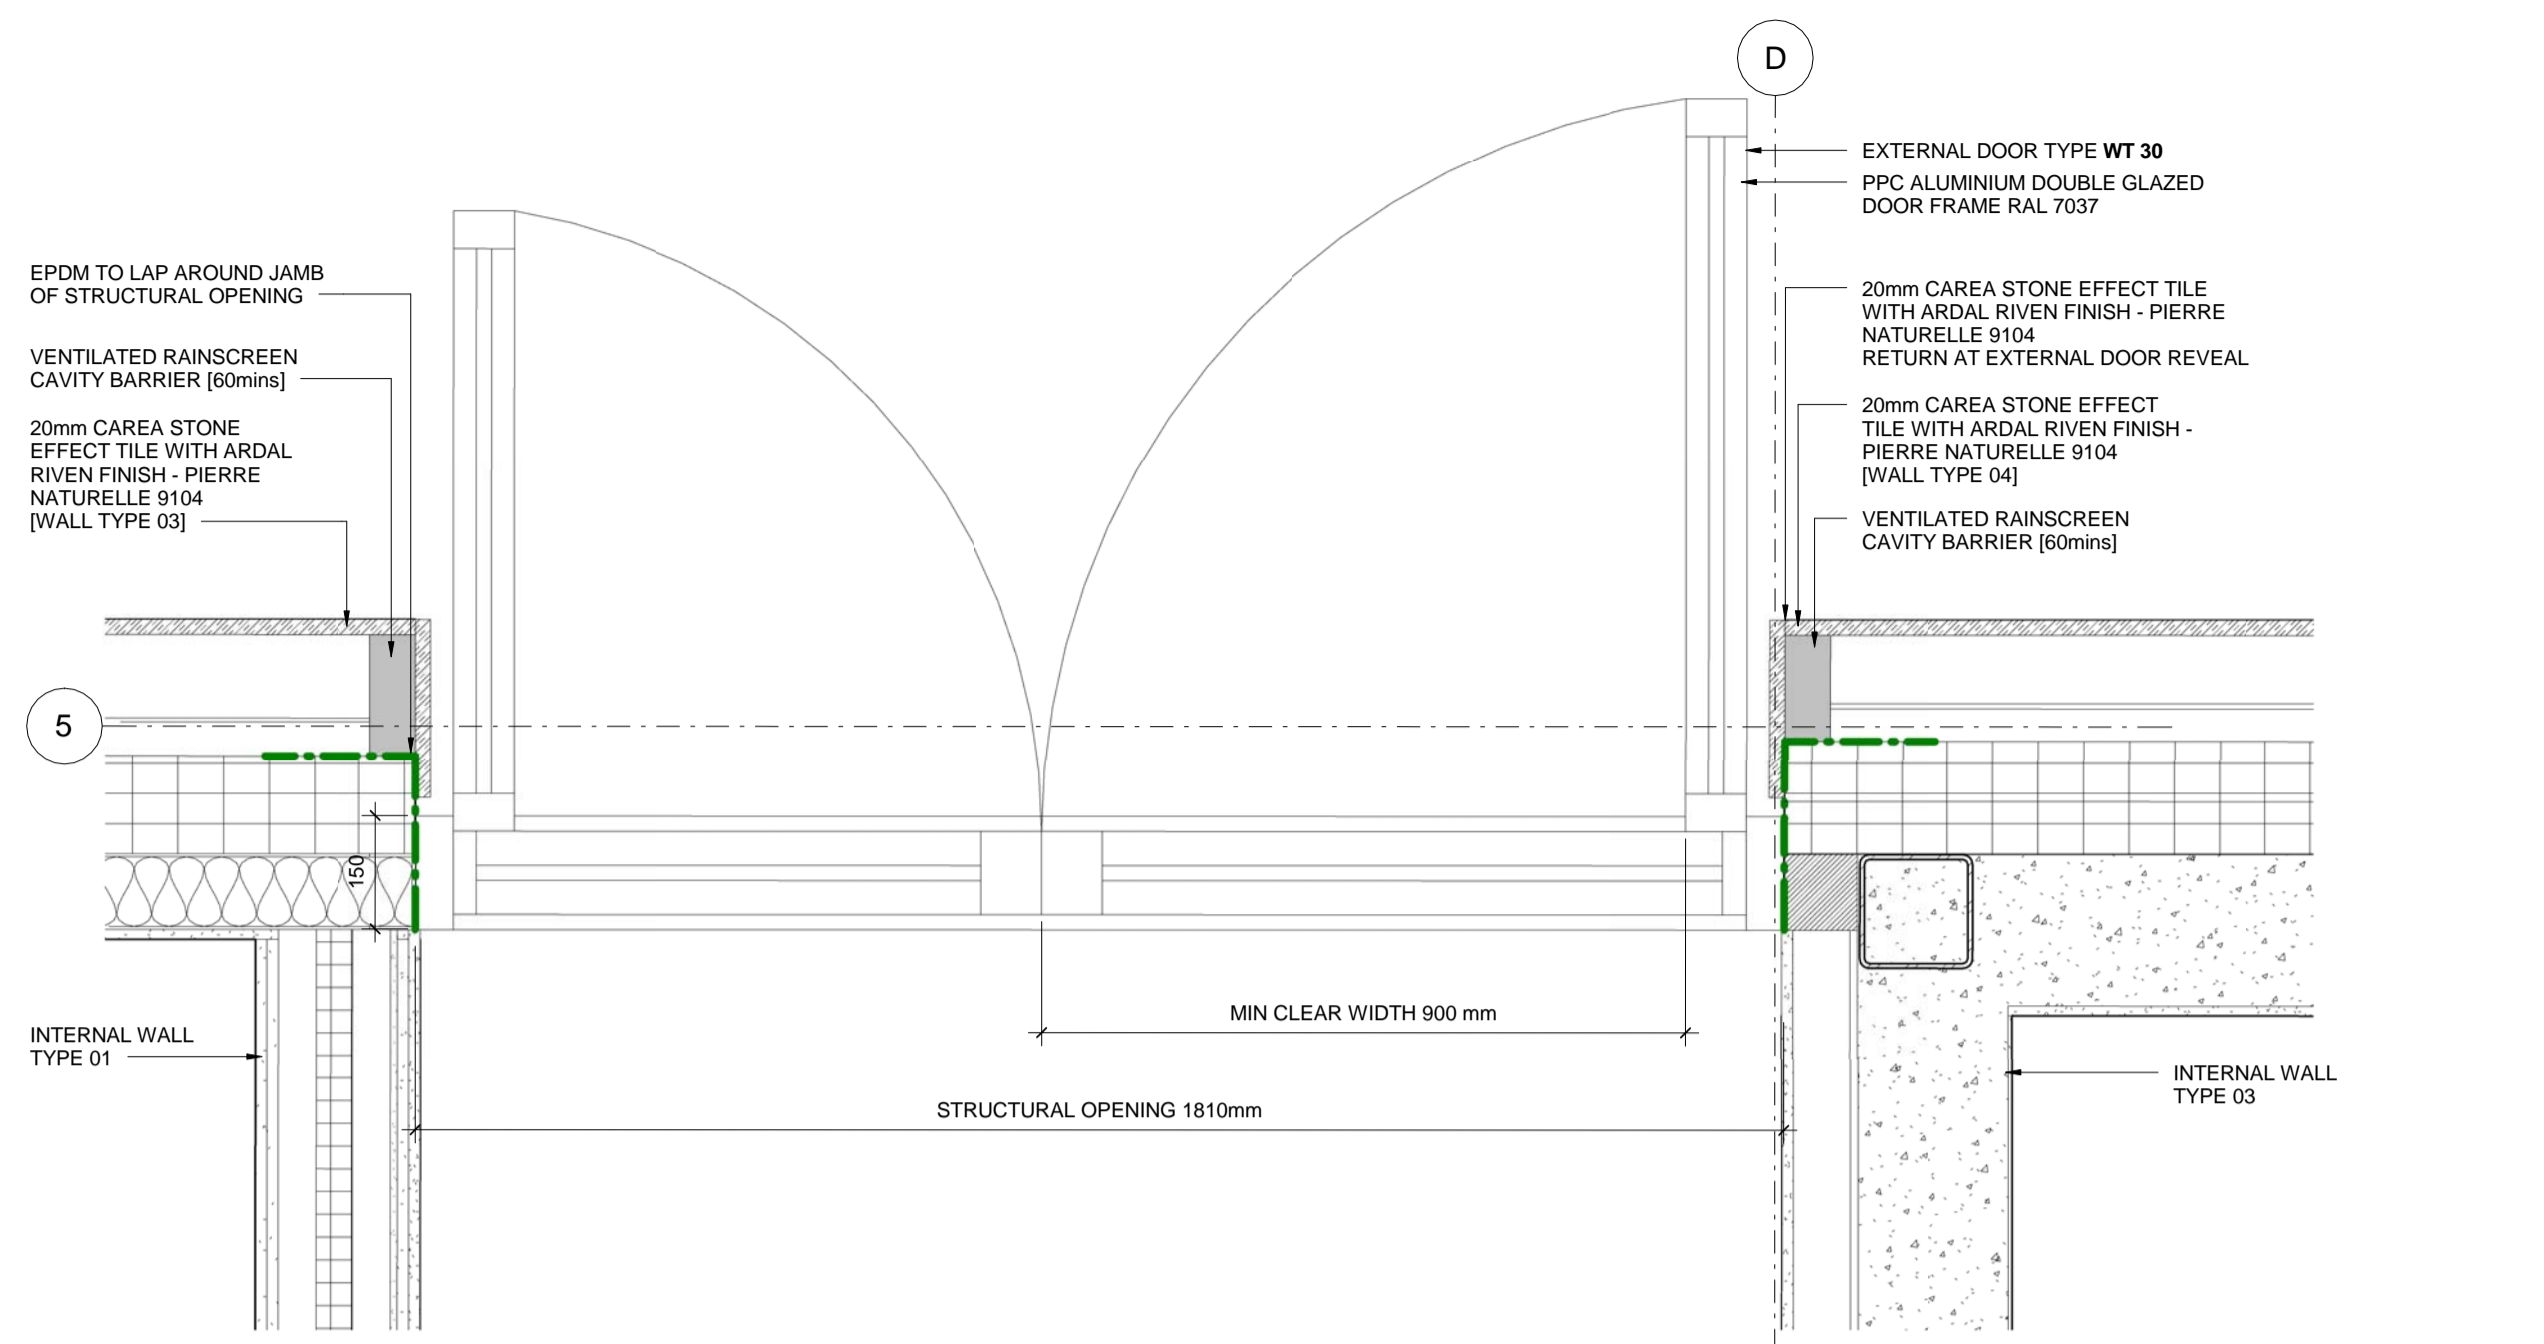

1 THRESHOLD DETAIL - RESIDENTIAL DOOR - PLAN
1 : 10

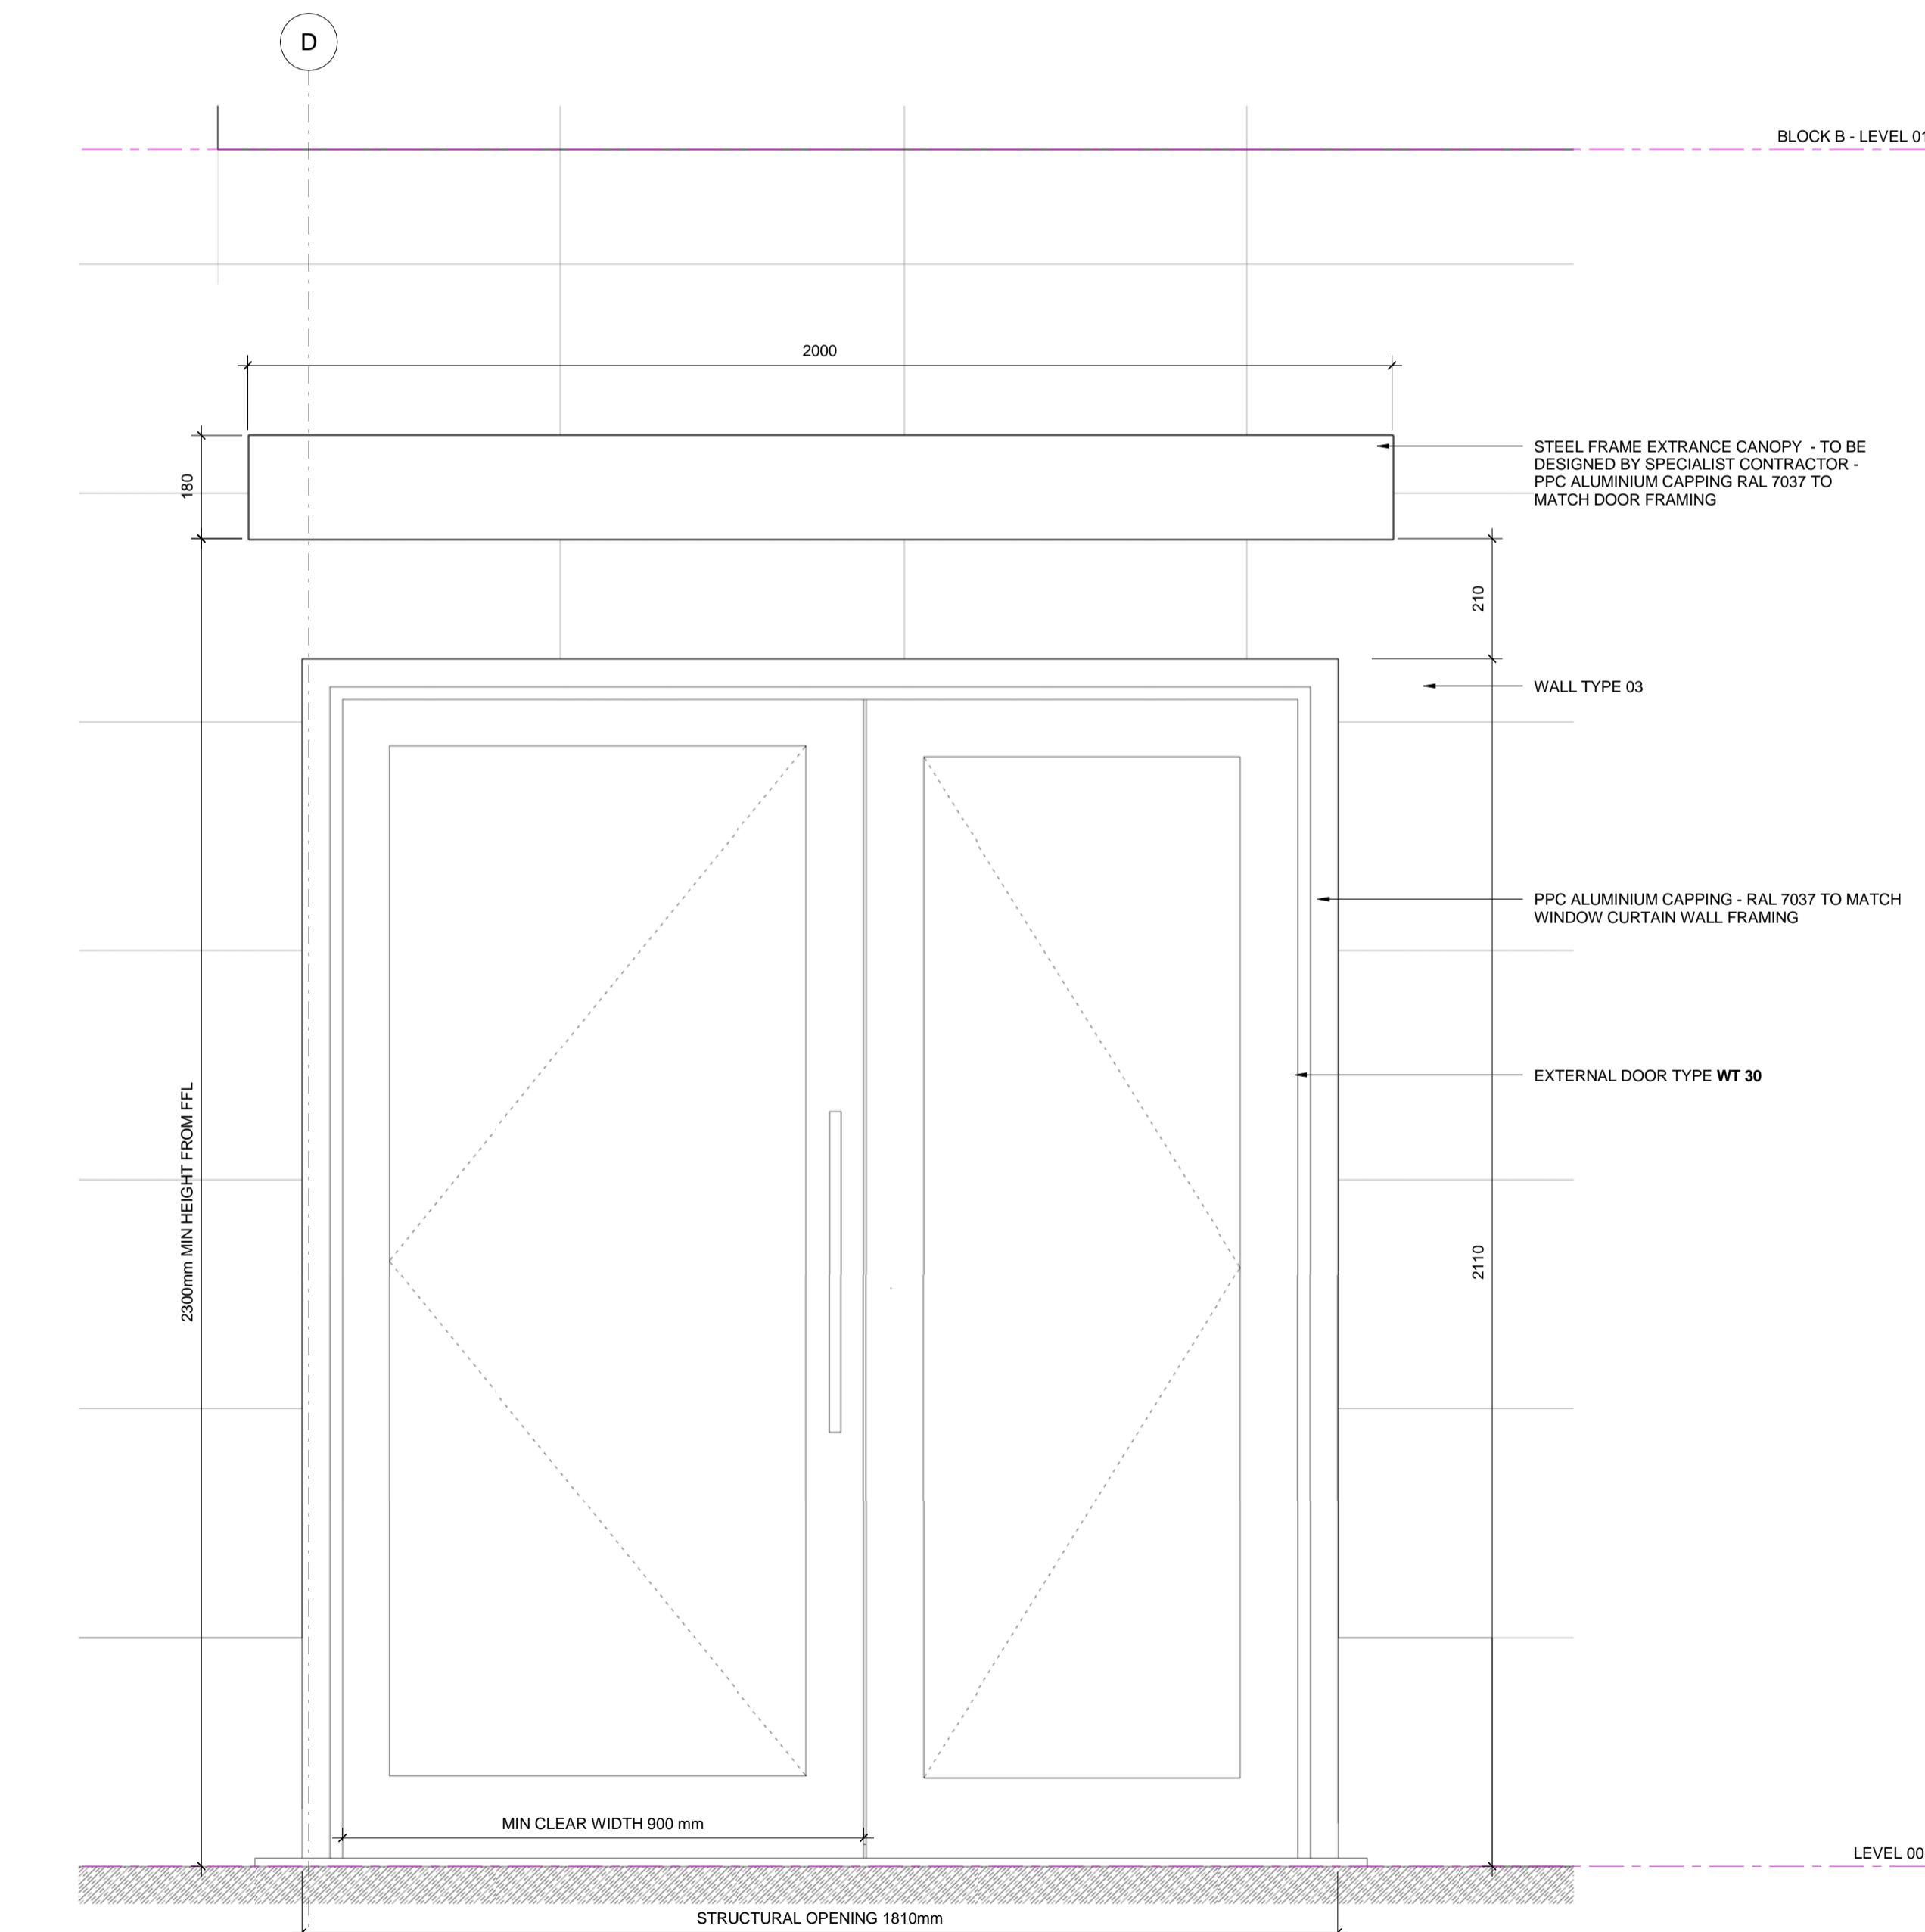

2 THRESHOLD DETAIL - RESIDENTIAL DOOR - ELEVATION
1 : 10

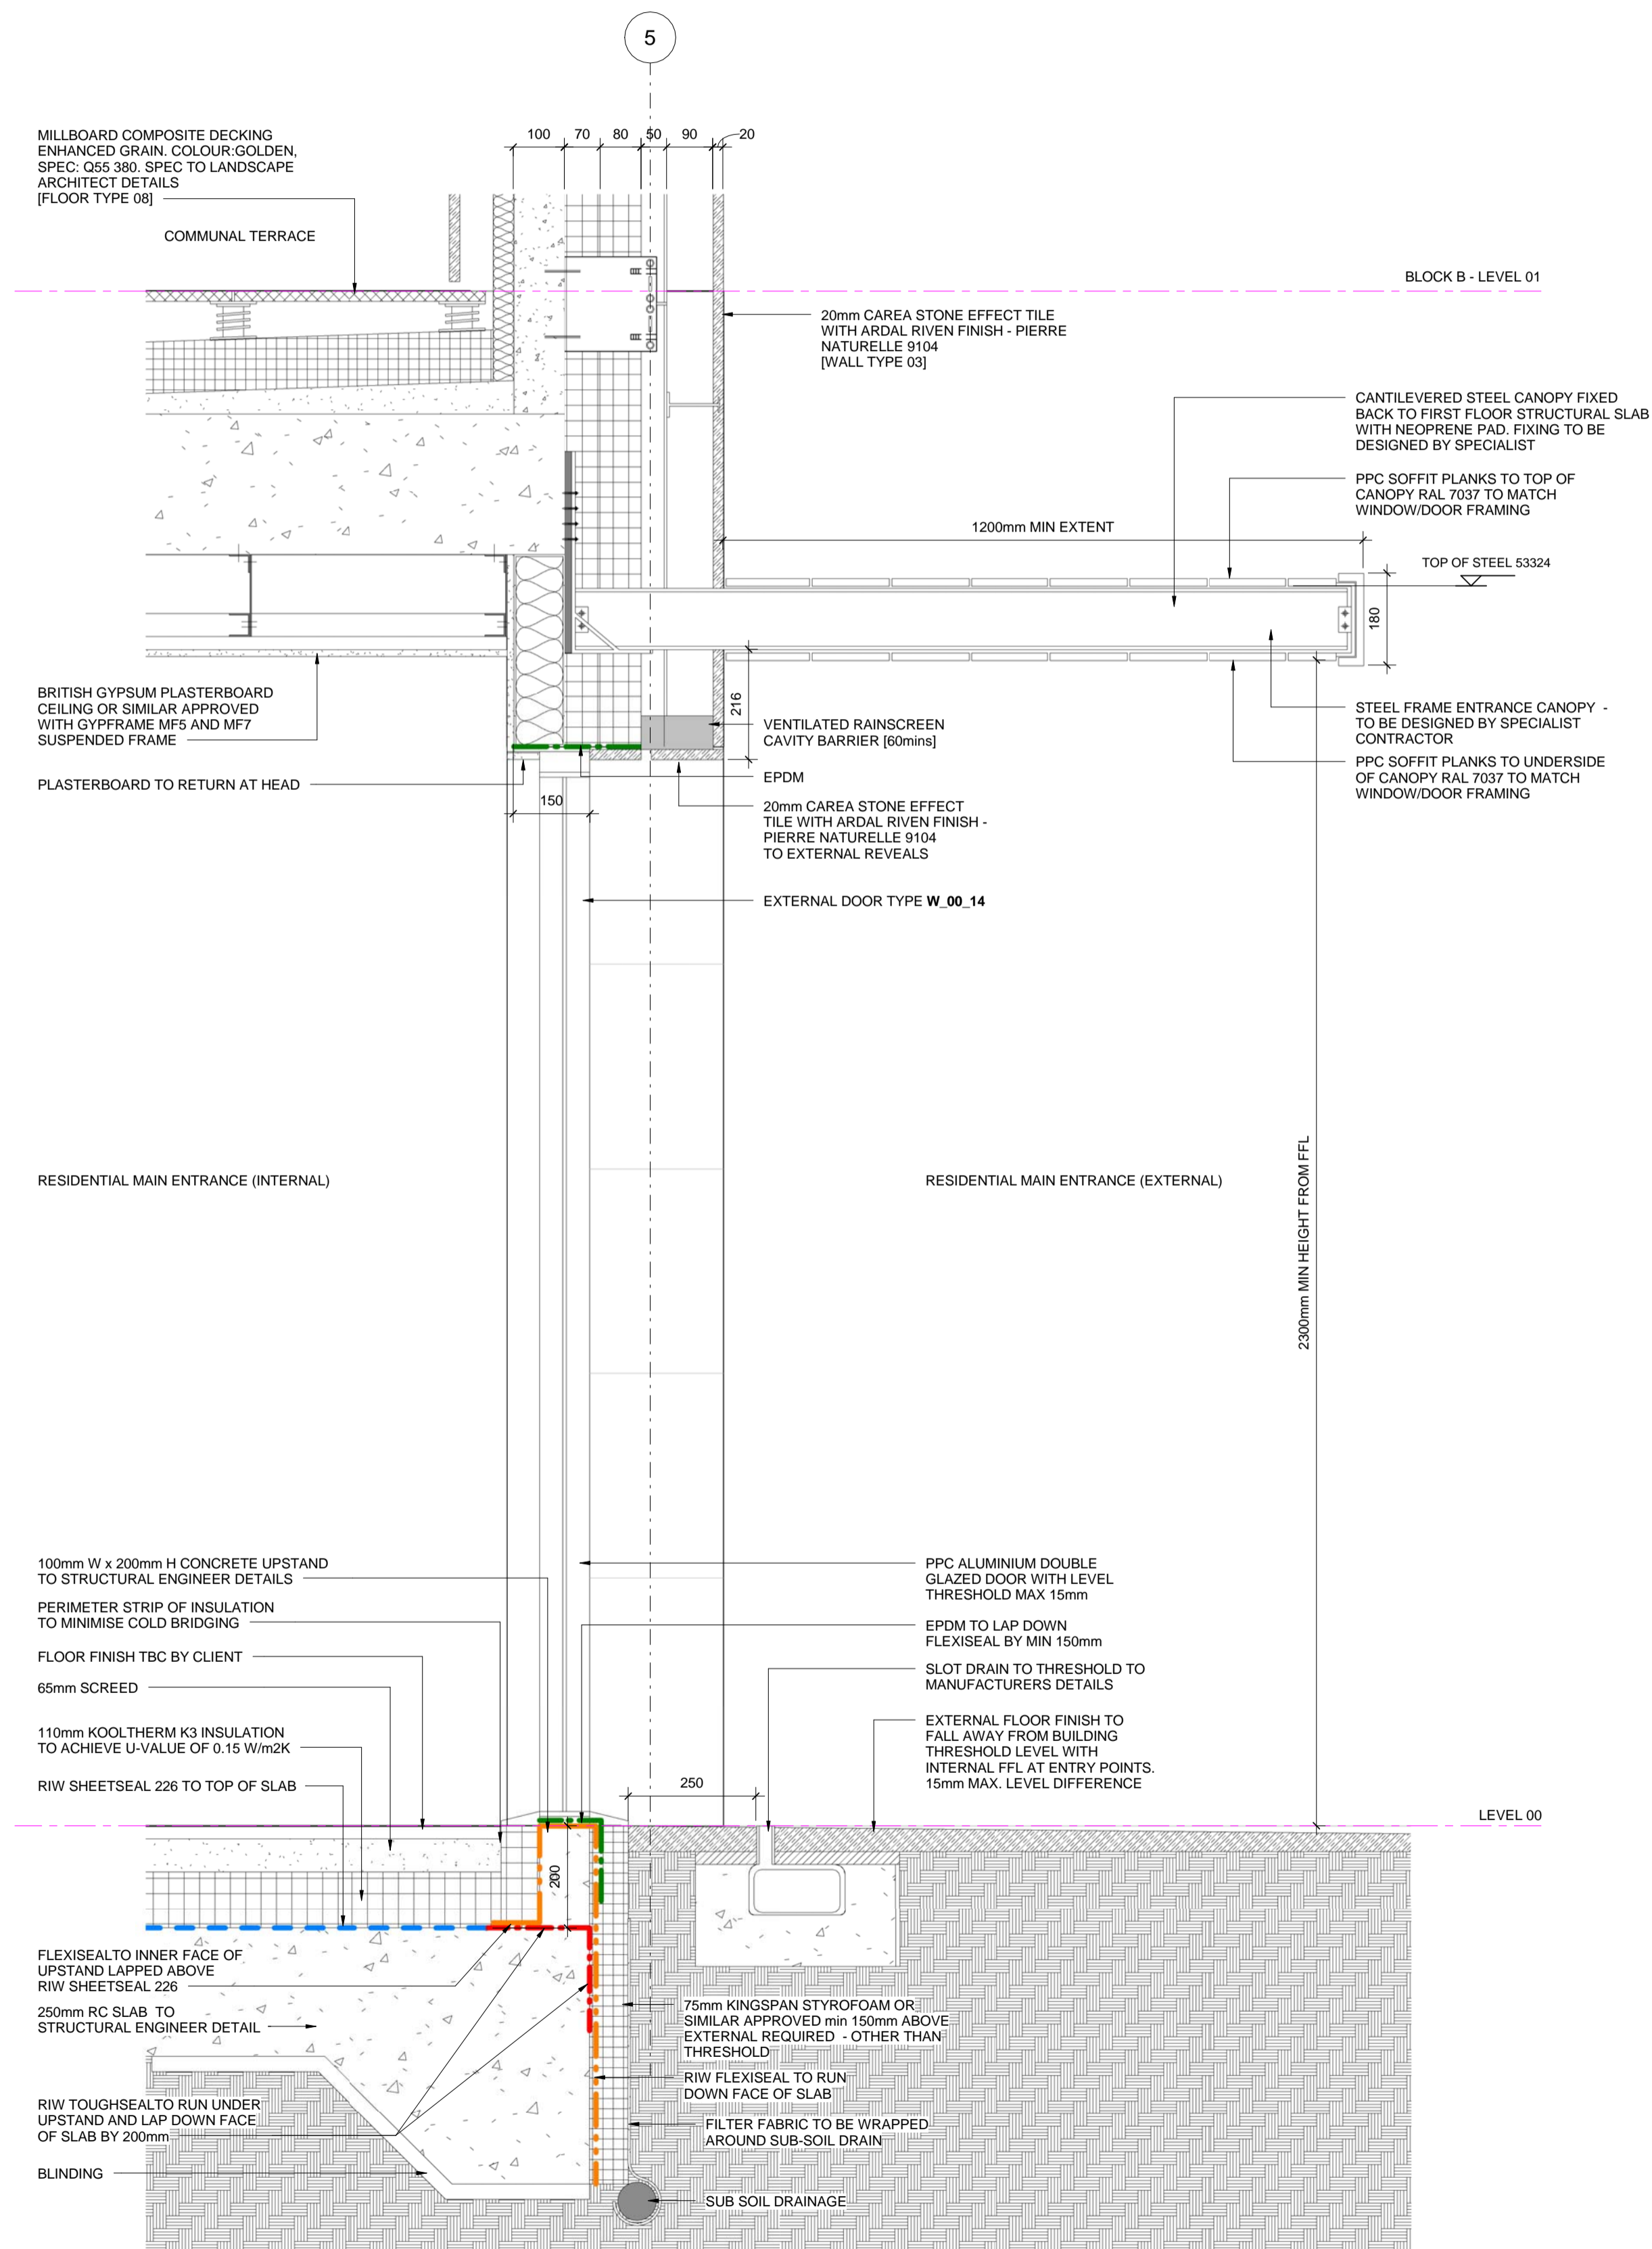


3 THRESHOLD DETAIL - RESIDENTIAL DOOR - HEAD AND BASE
1 : 10

NOTE: DRAWINGS TO BE READ IN CONJUNCTION WITH SHEET 475

KEY RESIDUAL RISK

KEY PLAN

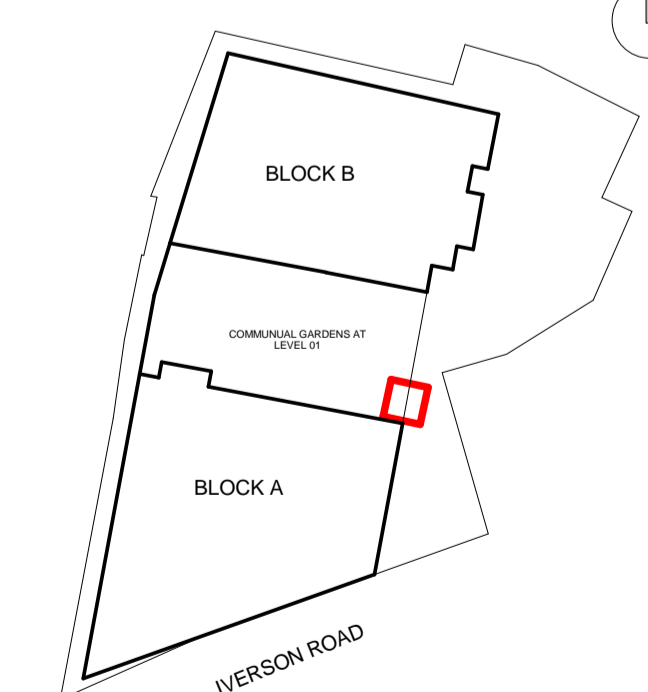

ORIGINATOR davidmillerarchitects WWW.DAVID-MILLER.CO.UK	DRAWING TITLE RESIDENTIAL DOOR DETAIL	JOB NO 159-161 IVERSON ROAD, WEST HAMPSTEAD, LONDON, NW6 2RB	STATUS FOR INFORMATION
PROJECT ORIGIN IVR DMA ALL SL DET A3 822 C	SCALE 1 : 10	DATE 03/03/15	CHECKED APPROVED DMA