


1
030 Proposed Stair Ground Floor Plan



2
030 Proposed Stair Lower Ground Floor Plan

Notes:

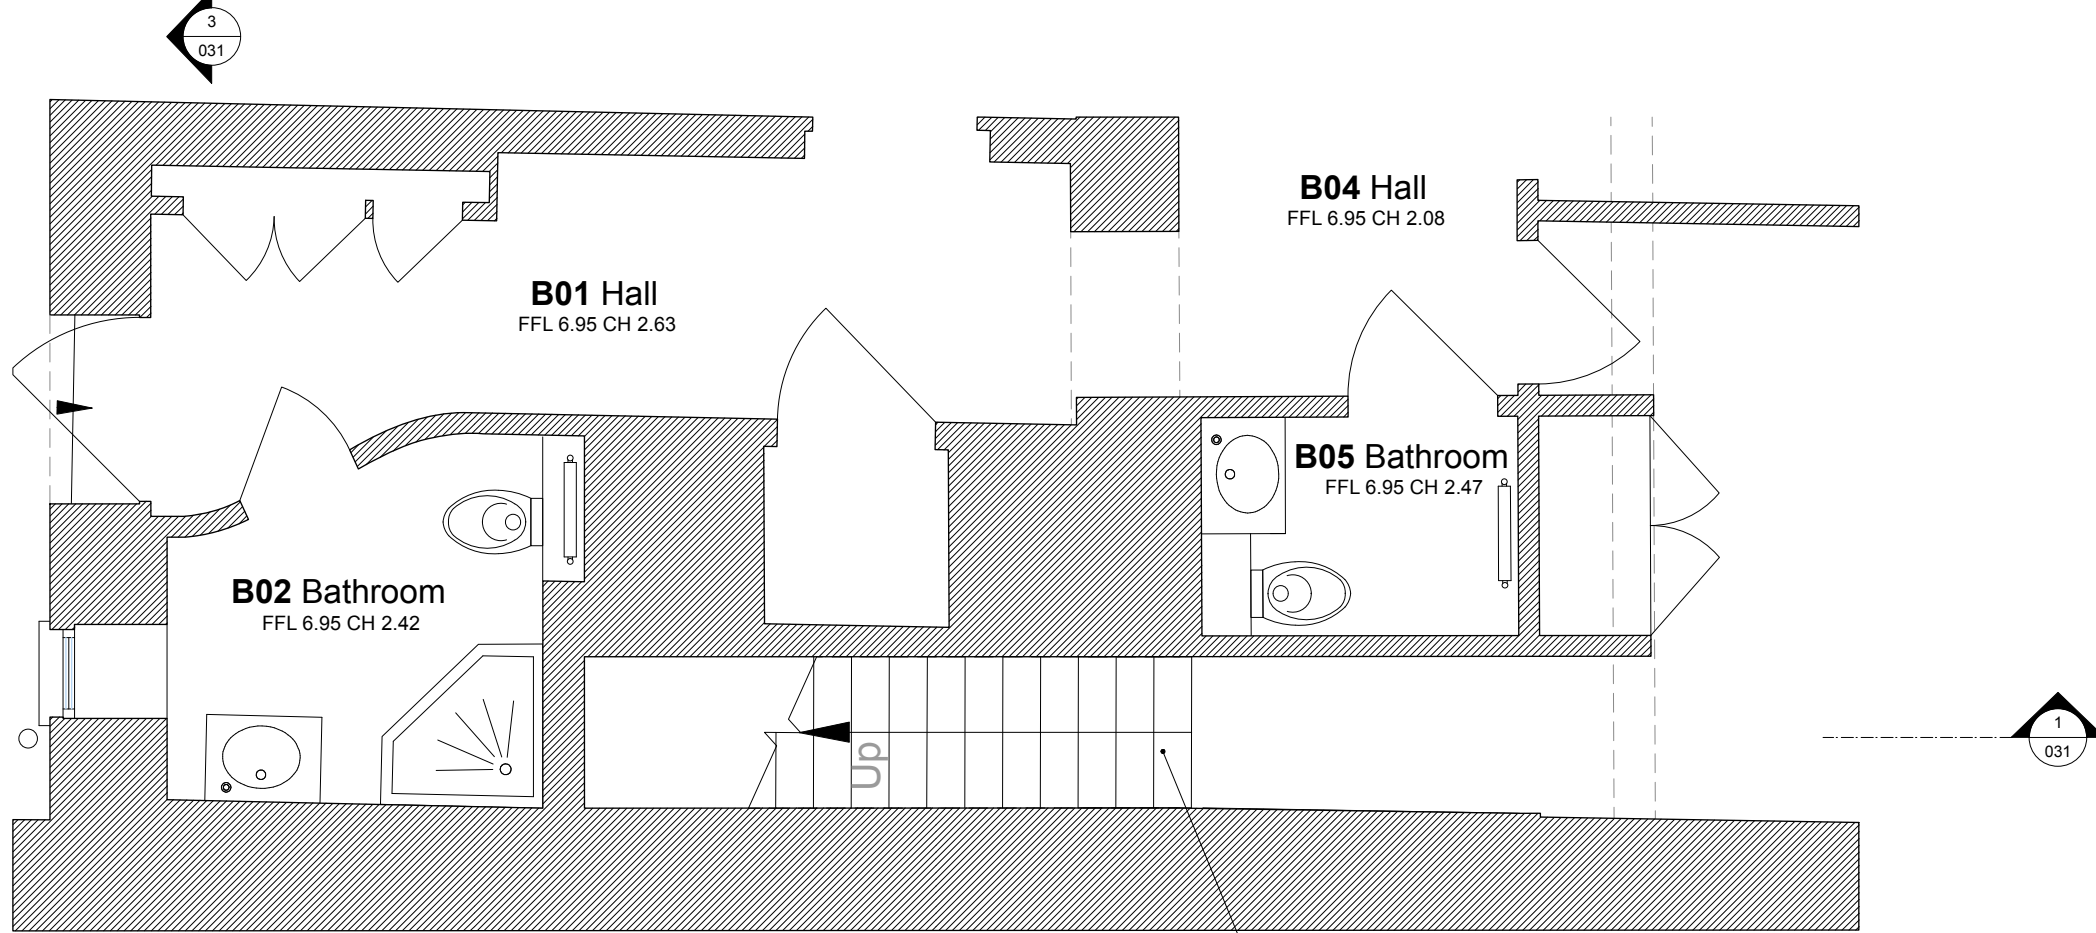