




01 Section A-A
Garden Terrace Sections

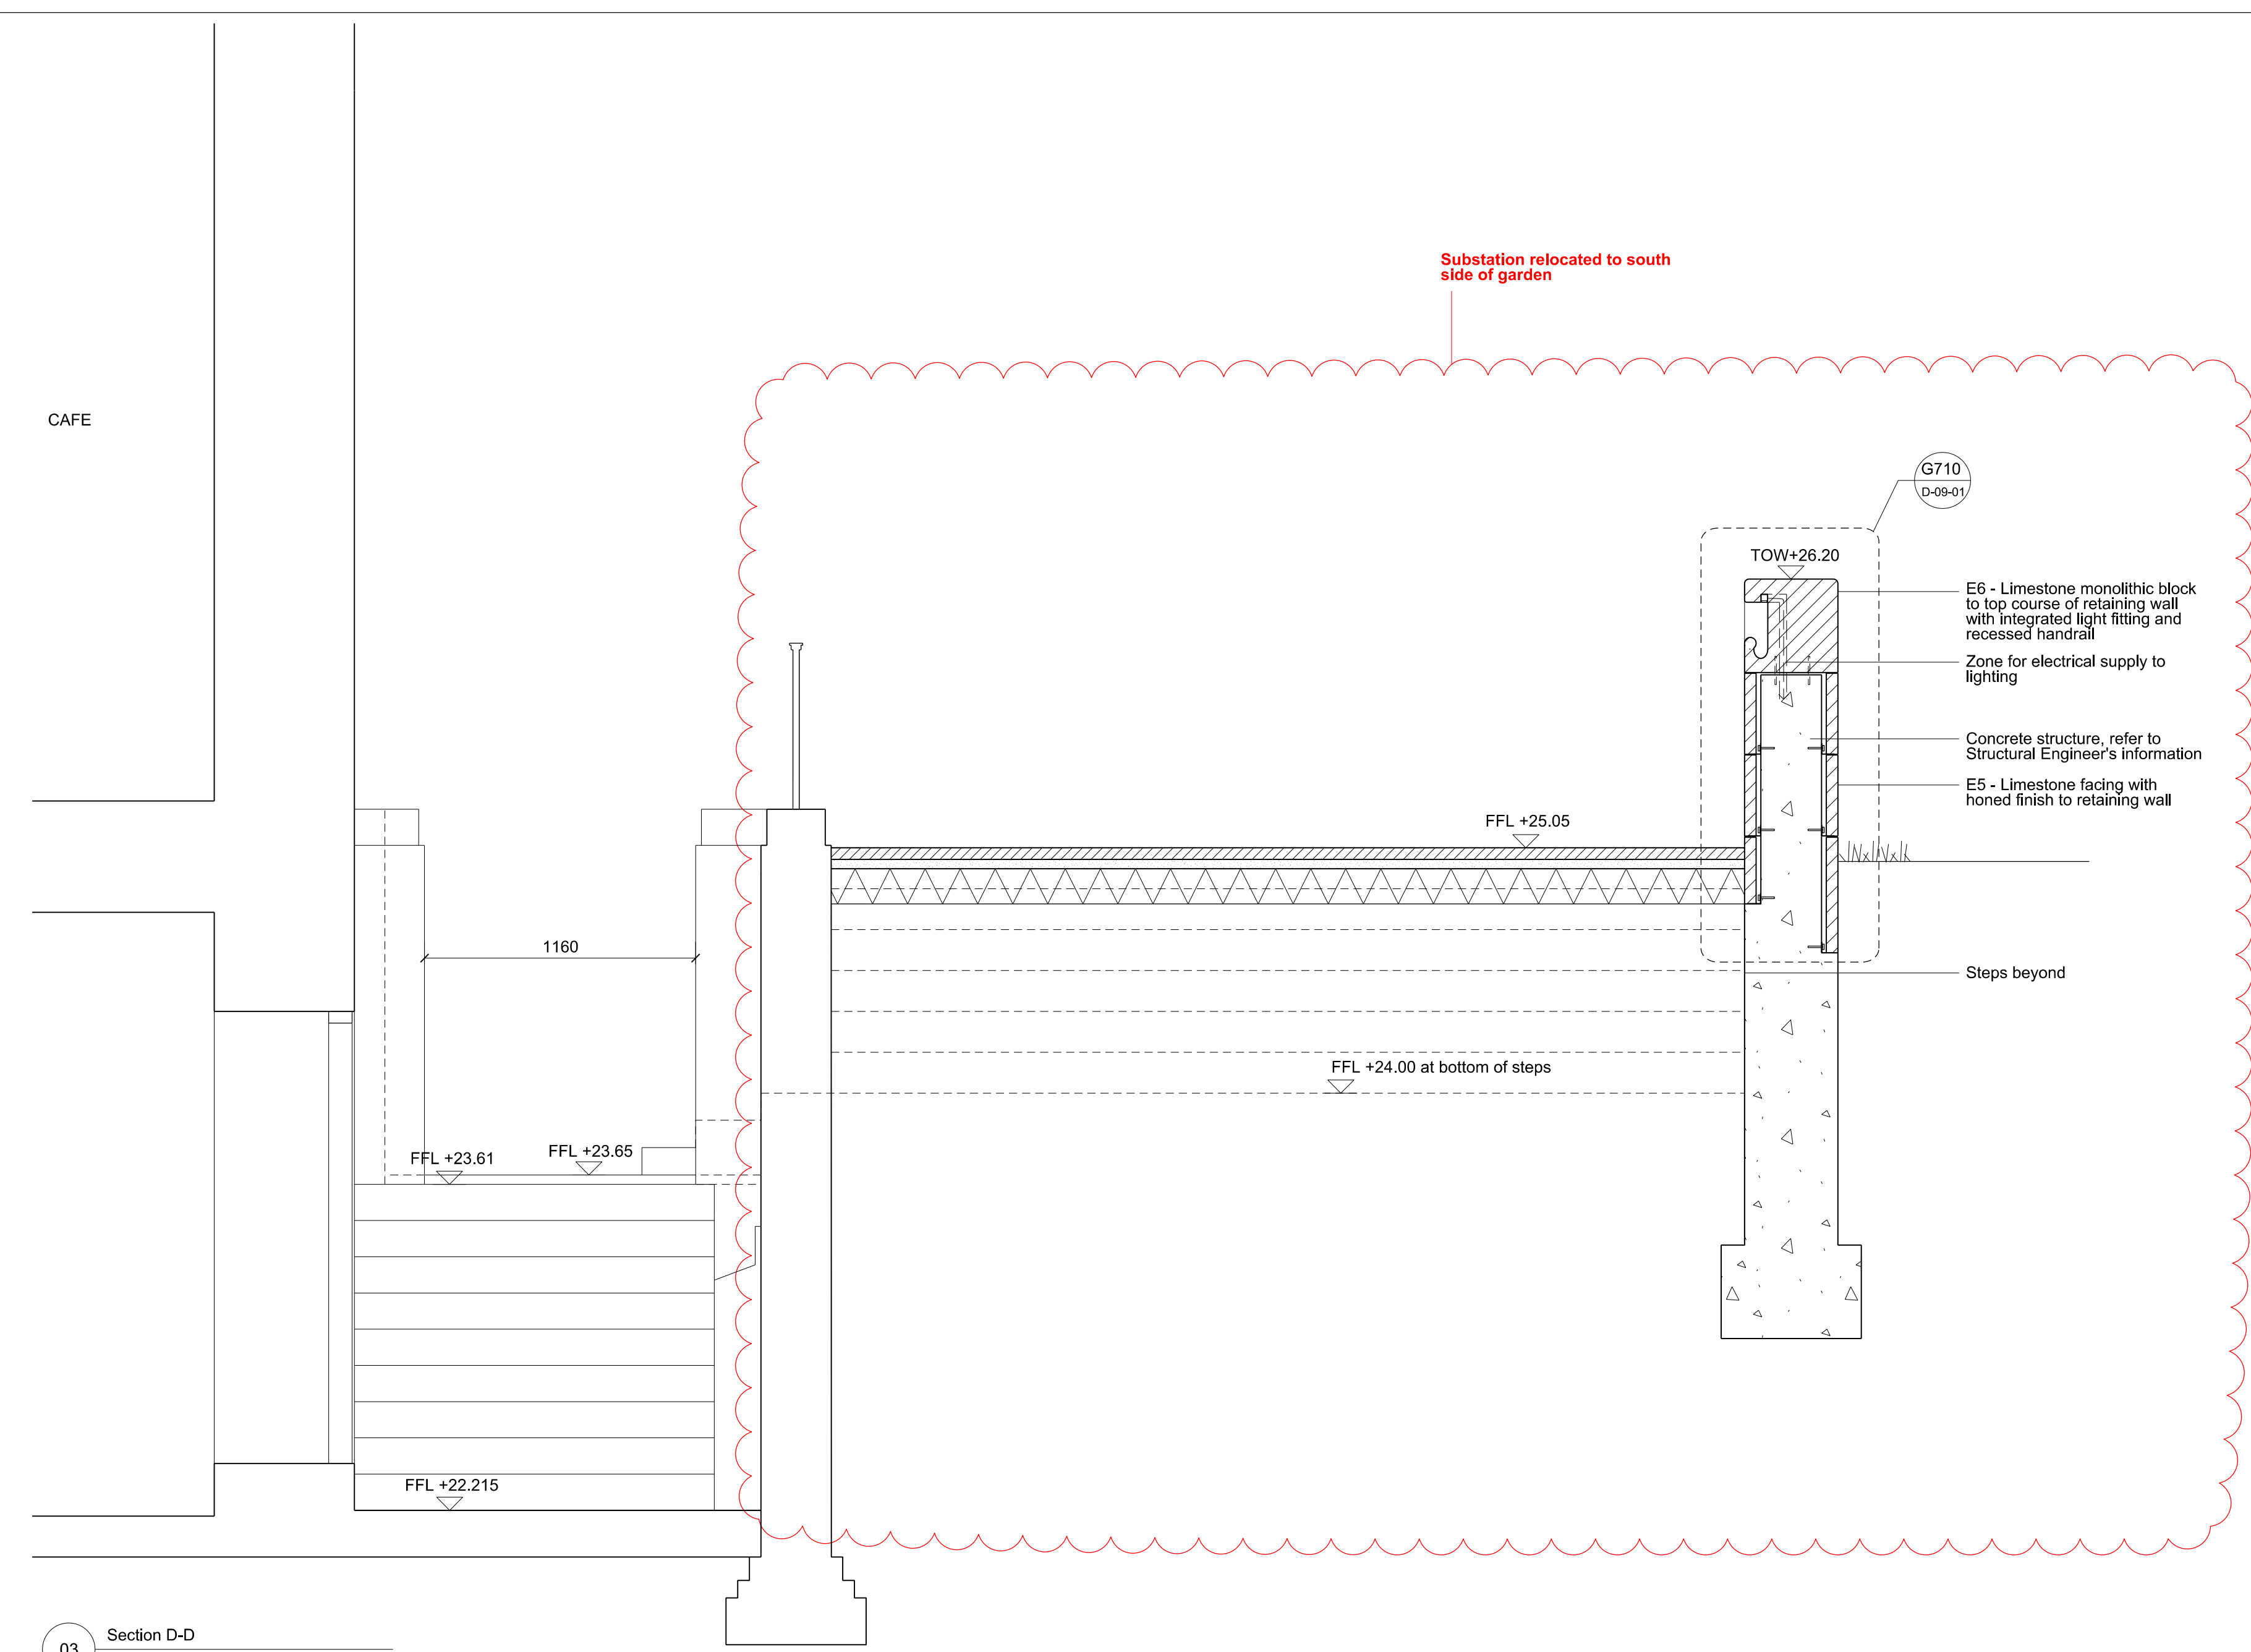

03 Section D-D
Garden Terrace Sections

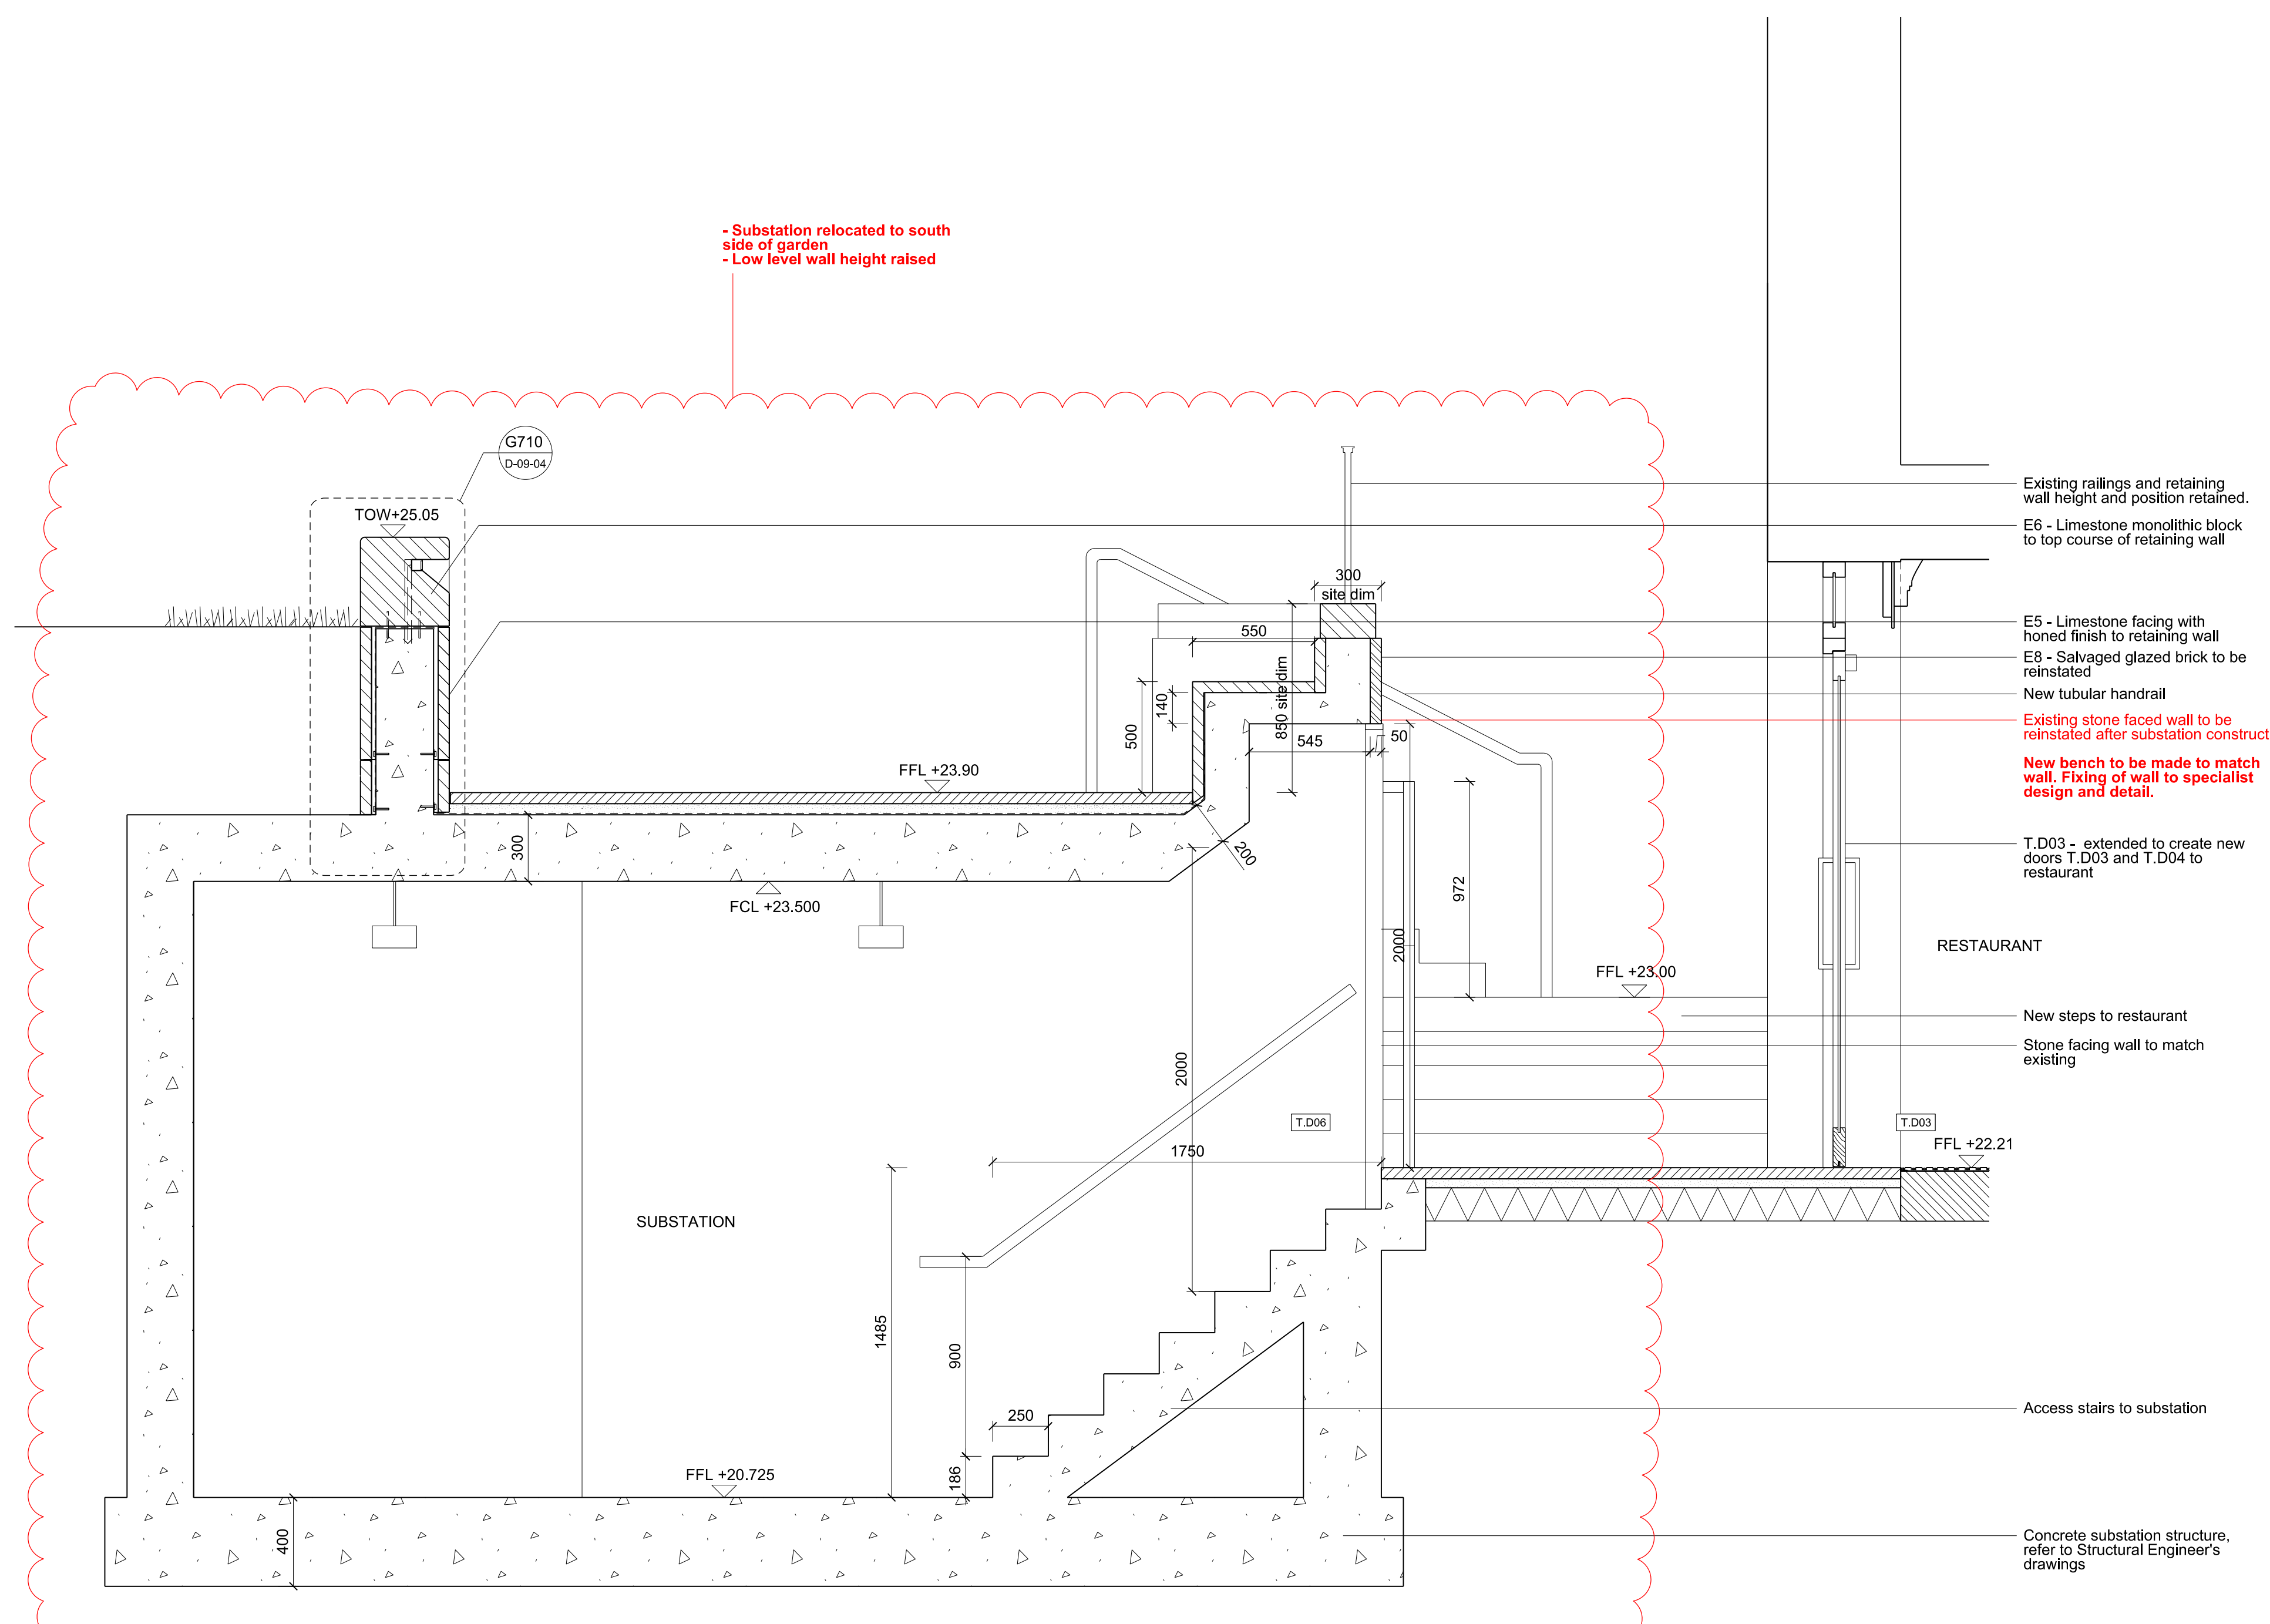

02 Section B-B
Garden Terrace Sections

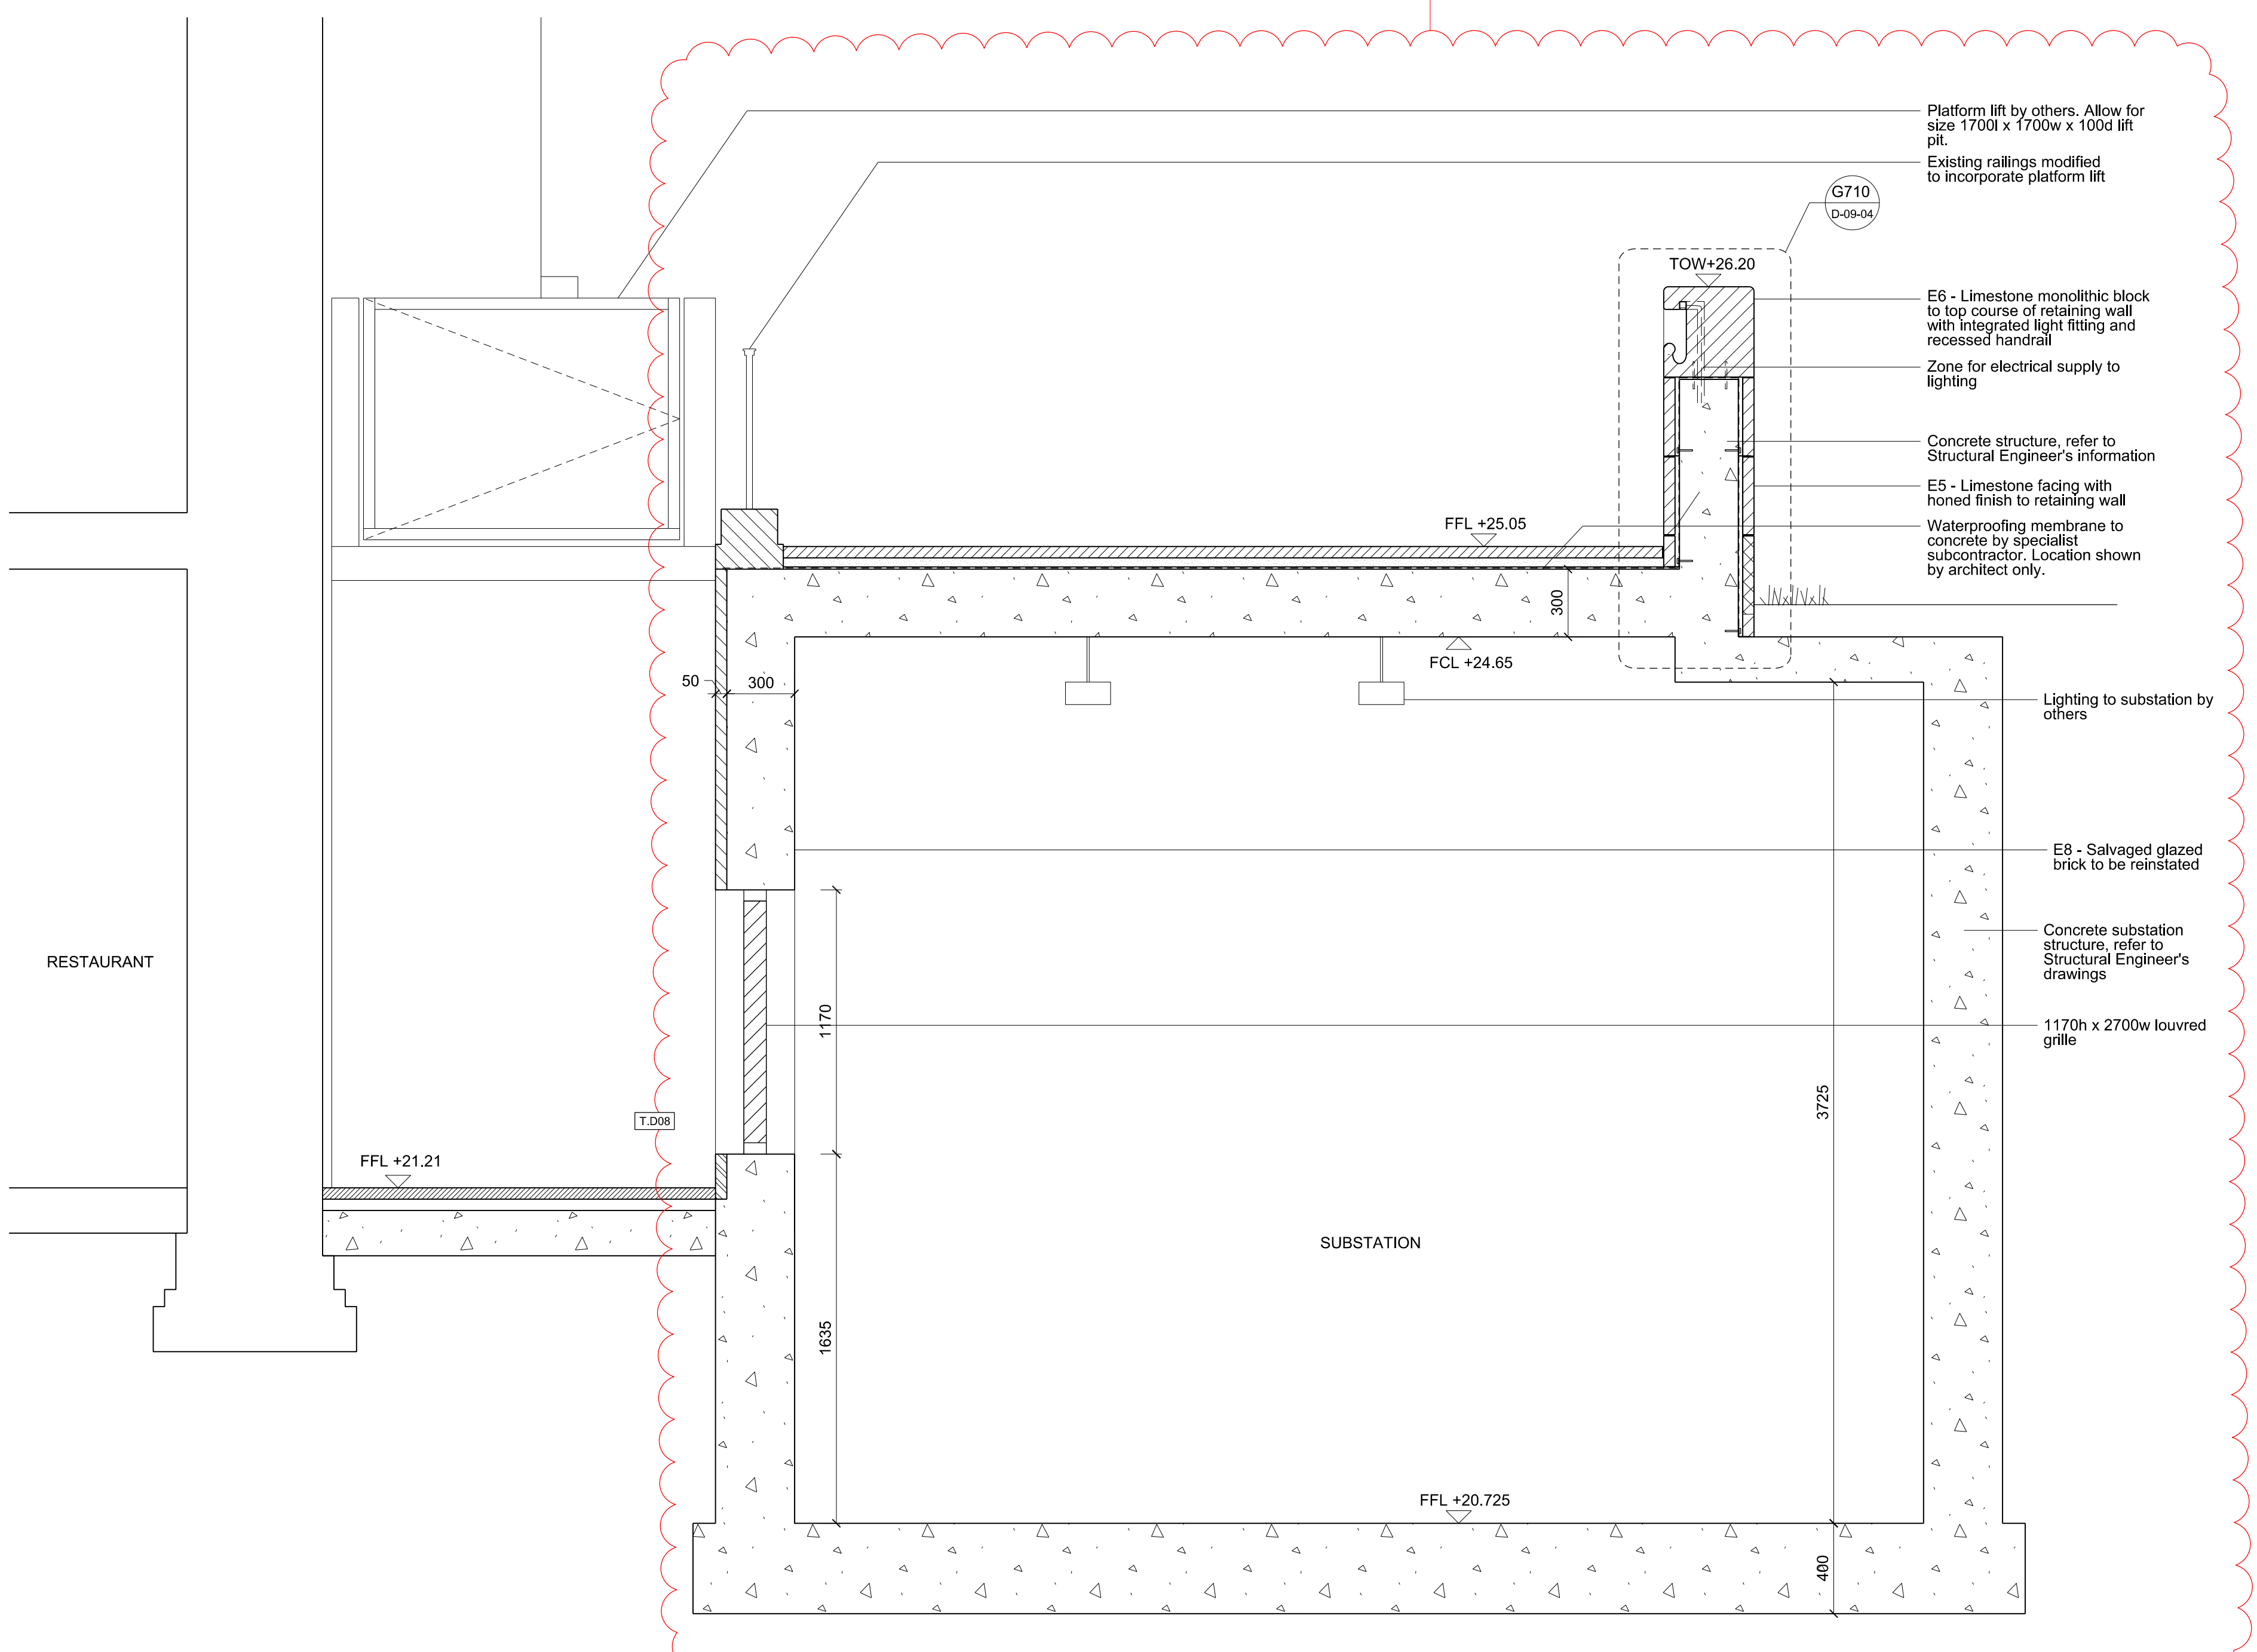

04 Section C-C
Garden Terrace Sections

Project Logo

Notes
Do not scale from this drawing.
All dimensions are to be checked on site and any discrepancies noted in writing to the Project Manager.
All dimensions are in millimeters unless noted otherwise.


Rev.	Date	Description	Drawn	Checked
00	03/02/14	Planning	LB	JD
01	26/02/14	For Stage E	LB	JD
02	04/04/14	For Stage E	LB	JD
03	19/11/15	For Information	LB	JD
04	14/09/15	For Planning	LB	JD

Platform lift by others. Allow for size 1700 x 1700w x 100d lift pit.
Existing railings modified to incorporate platform lift

E6 - Limestone monolithic block to top course of retaining wall with integrated light fitting and recessed handrail
Zone for electrical supply to lighting
Concrete structure, refer to Structural Engineer's information
E5 - Limestone facing with honed finish to retaining wall
Waterproofing membrane to concrete by specialist subcontractor. Location shown by architect only

Lighting to substation by others
E6 - Salvaged glazed brick to be reinstated
Concrete substation structure, refer to Structural Engineer's drawings
1170h x 2700w louvred grille

JOHN McASLAN + PARTNERS
7-8 Wilton Road
London NW1 3ER
T +44 (0)20 7313 8000
F +44 (0)20 7313 8001
www.mcaslan.co.uk

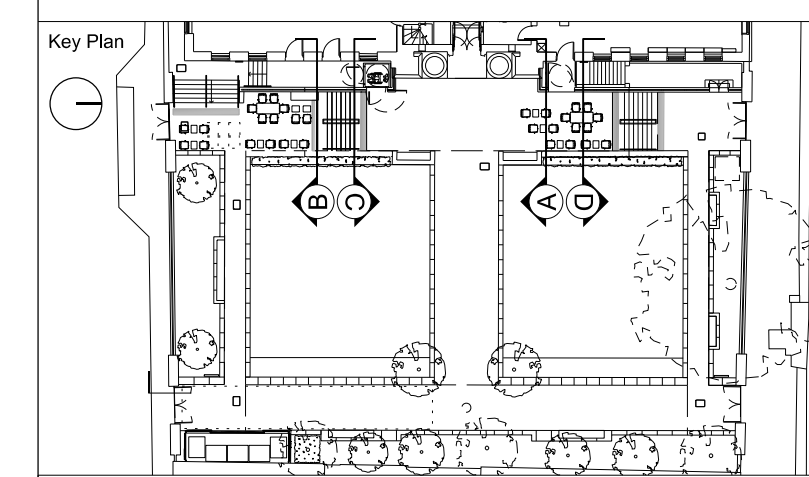

Friends House Garden
Easton
Terrace Sections A-D - PROPOSED

Scale: As A0: 1:20 Job Number: 1498
Date: 03/02/2014 Drawing: LB
Drawing Status: STAGE E Checked: JD
Drawing Number: 1498-GT19-S-01 Revision: 04

NOTE: Revision notes identify changes made since original planning submission dated 03.02.14