

Signage

E2 - Existing railings and gate retained
New handrail fixed to existing wall
New tubular handrail
New bench above substation

New steps to restaurant
250 x 250mm grille to substation wall beyond
Existing window openings behind extended to create new doors (T.D03 and T.D04) to restaurant
Concrete substation structure, refer to Structural Engineer's drawings
Substation relocated to south side of garden

Reinstatement of lantern to match original lantern

Replacement of modern flood light with new light fitting


T.D01 - Secondary doors replaced with new automatic glazed doors. Existing timber outer doors retained

Balustrade amended - Door fenestration amended to meet planning condition

Proposed steps relocated 280mm north

E2 - Existing railings and gate retained

01 Section H-H - Option 1 Garden Terrace Sections

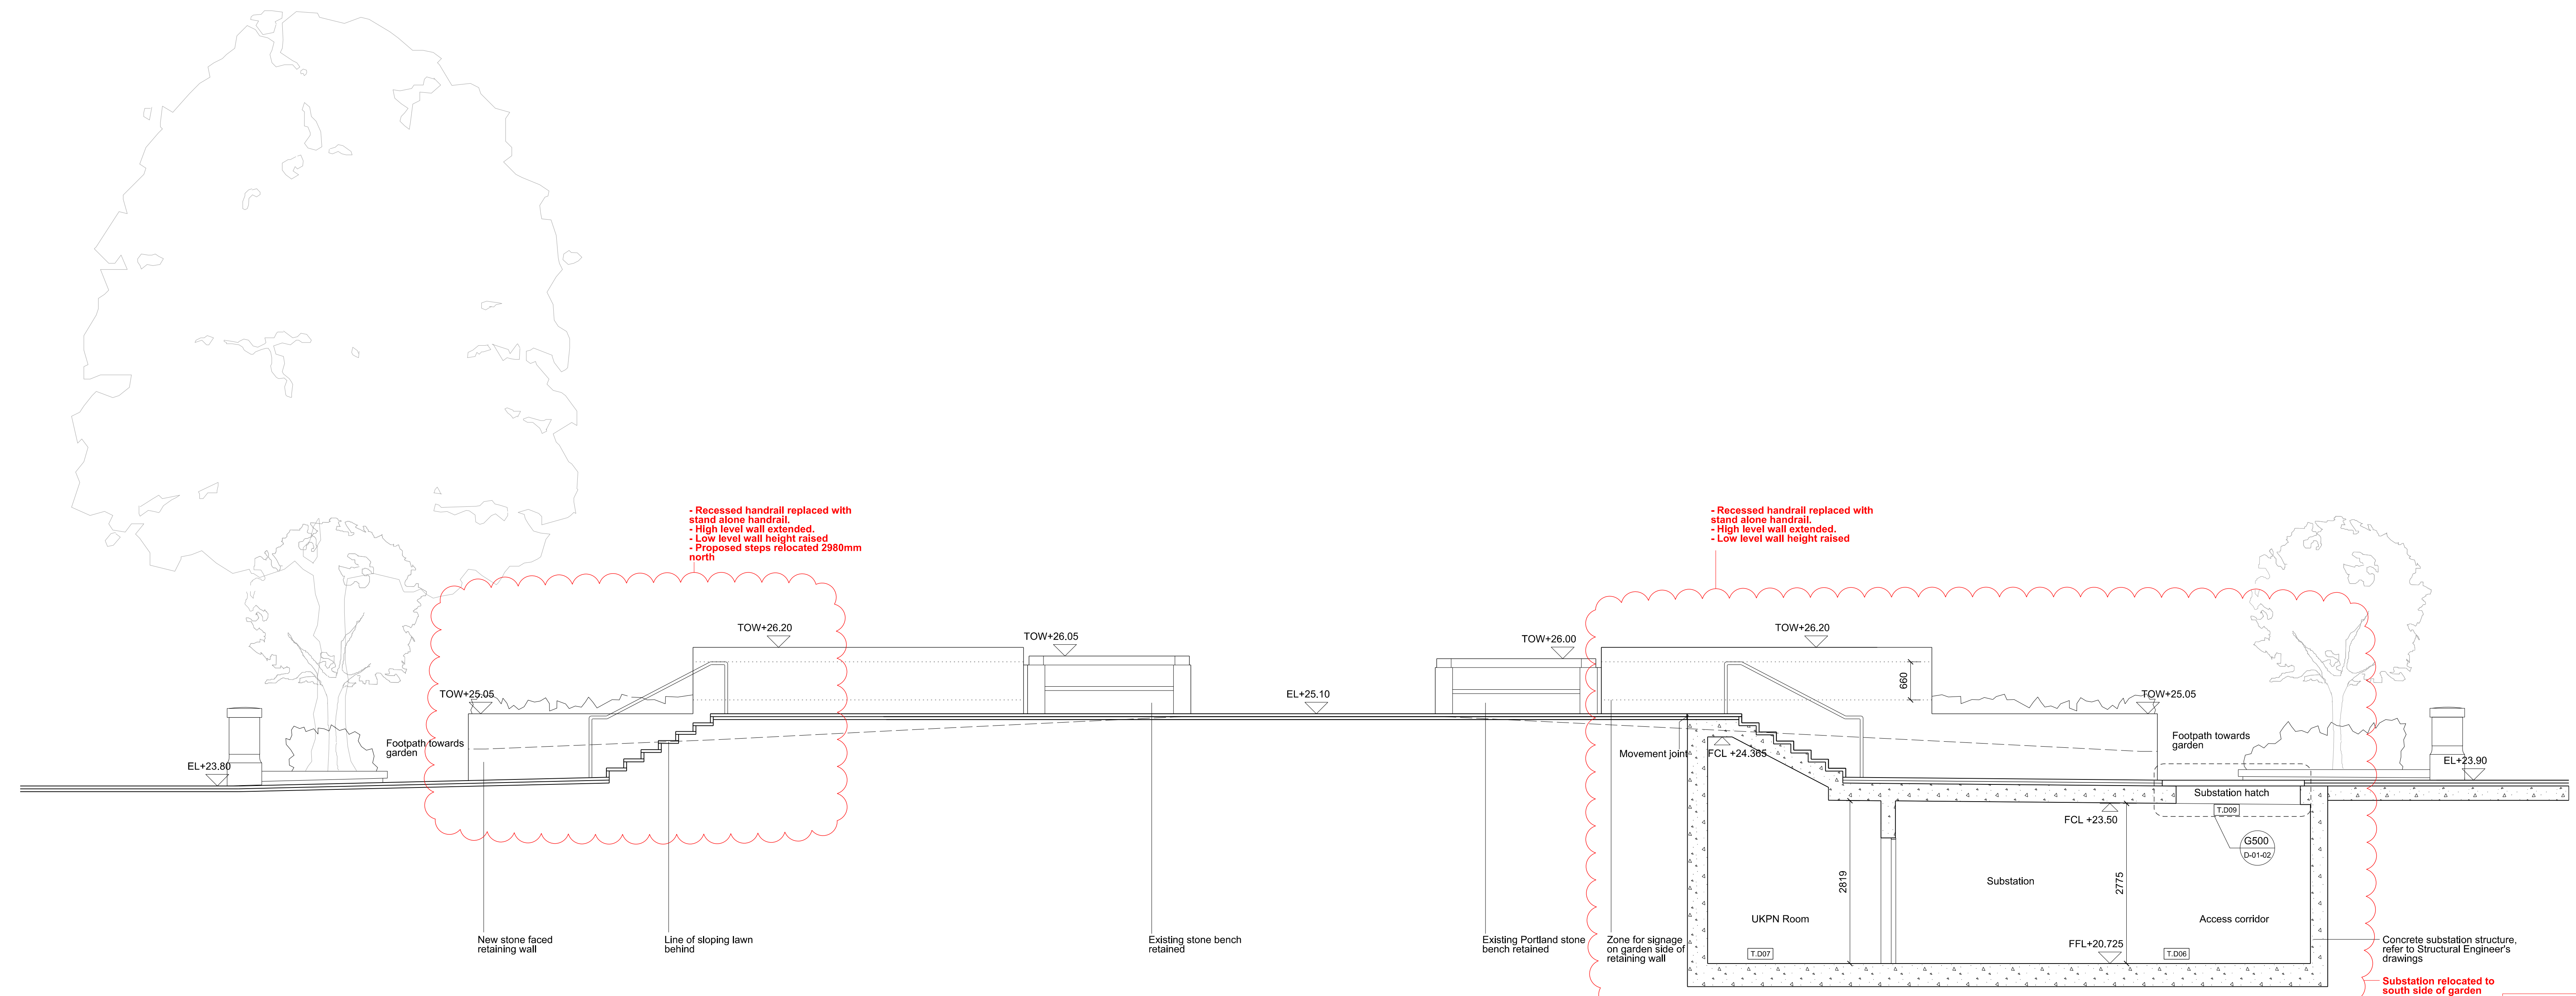

- Recessed handrail replaced with stand stone handrail.
- High level wall extended.
- Low level wall height raised.
- Proposed steps relocated 280mm north

- Recessed handrail replaced with stand stone handrail.
- High level wall extended.
- Low level wall height raised

NOTE: Revision notes identify changes made since original planning submission dated 03.02.14

02 Section I-I Garden Terrace Sections

Project Logo

Notes
Do not scale from this drawing.
All dimensions are to be checked on site and any discrepancies noted in writing to the Project Manager.
All dimensions are in millimeters unless noted otherwise.


Rev. No.	Date	Description	Drawn	Checked
00	03/02/14	Planning	LB	JD
01	26/02/14	For Stage E	LB	JD
02	04/04/14	For Stage E	LB	JD
03	22/02/14	For Comment	LB	JD
04	19/11/14	For Information	LB	JD
05	14/01/15	For Planning	LB	JD

KEY

+ PL+00.00	Proposed Level
+ EL+00.00	Existing Level
+ TOW+00.00	Top of Wall Level
+ BOW+00.00	Bottom of Wall Level

NOTE:
Doors T.D05, T.D06 and T.D10 as, Sunray FireLock steel fire doors

JOHN MCASLAN + PARTNERS
7-8 Wilton Road
London NW1 3ER
T +44 (0)20 7313 8000
F +44 (0)20 7313 8001
www.mcaslan.co.uk

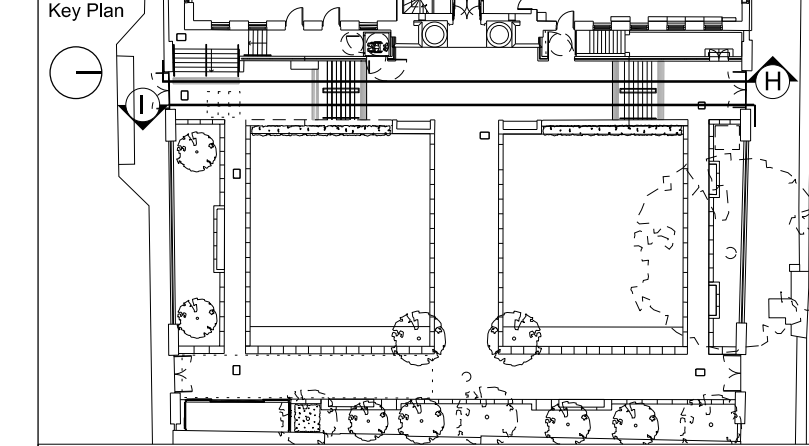

Friends House Garden
Elevation
Terrace Sections H & I - PROPOSED

Scale: As A3: 1:50	Job Number: 1498
Date: 03/02/2014	Drawing: LB
Drawing Status: STAGE E	Checked: JD
Drawing Number: 1498-0710-S-04	Revision: 04