




01 Section A-A  
Garden Terrace Sections

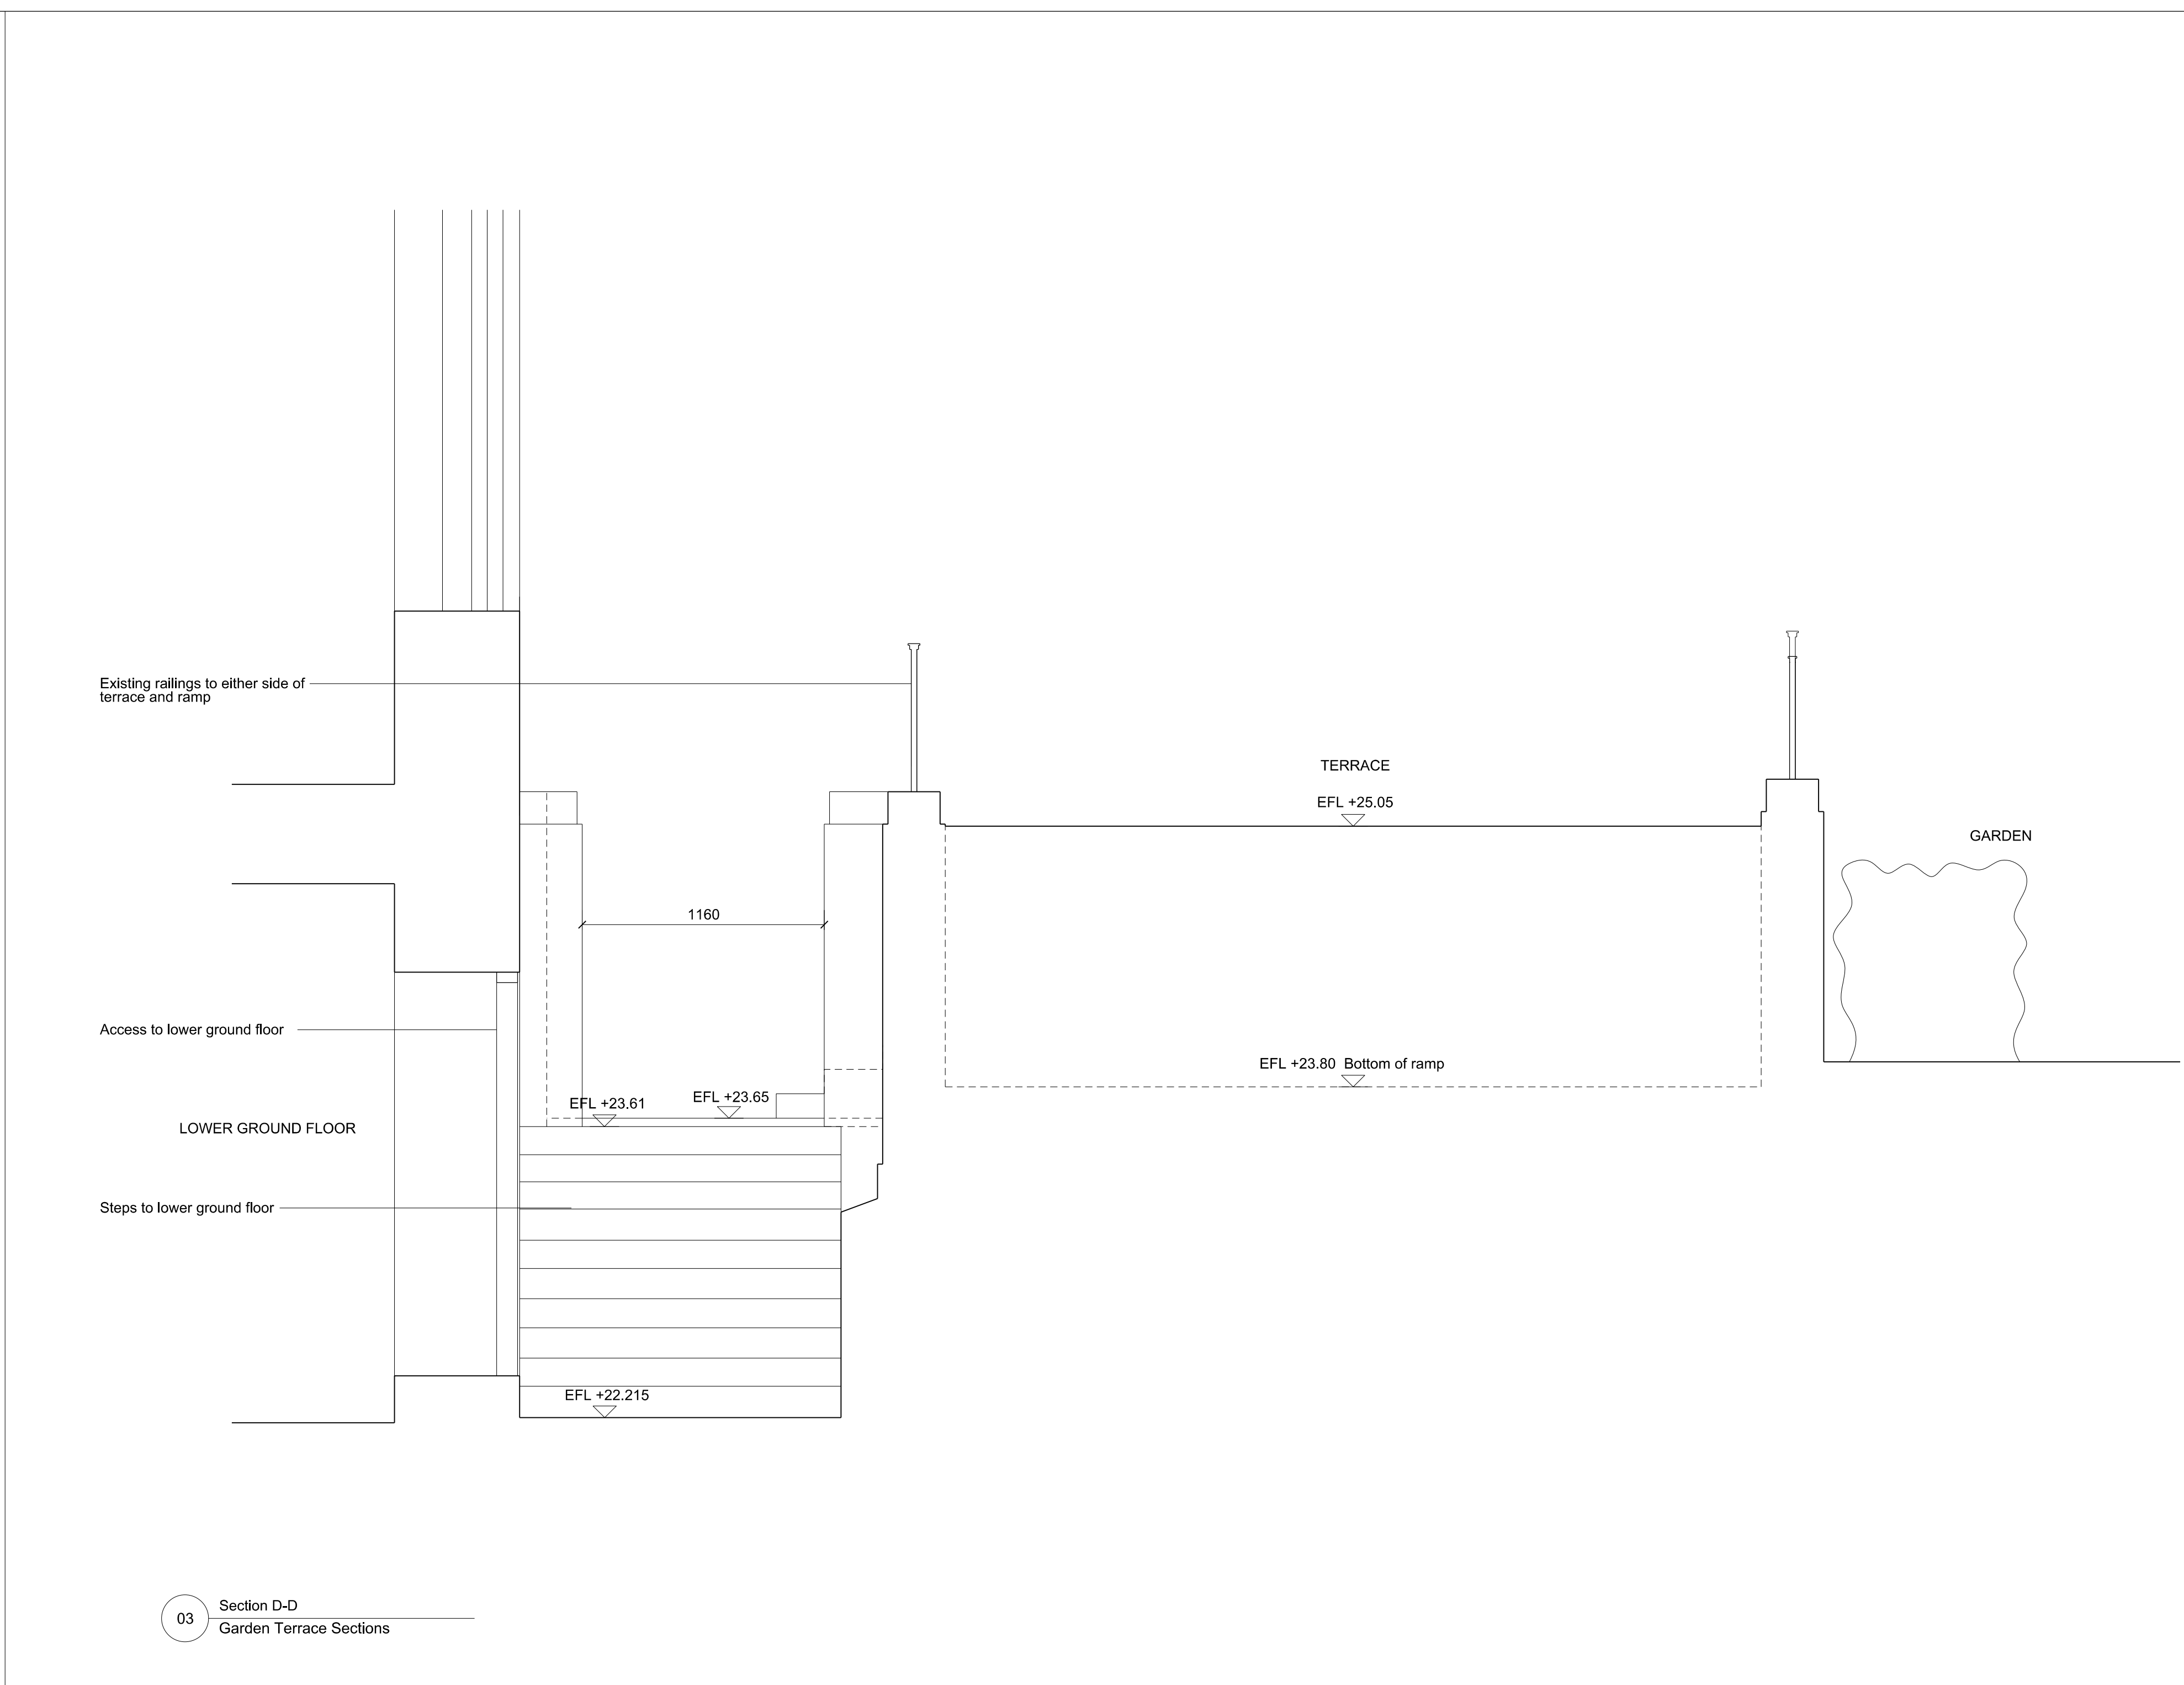

03 Section D-D  
Garden Terrace Sections

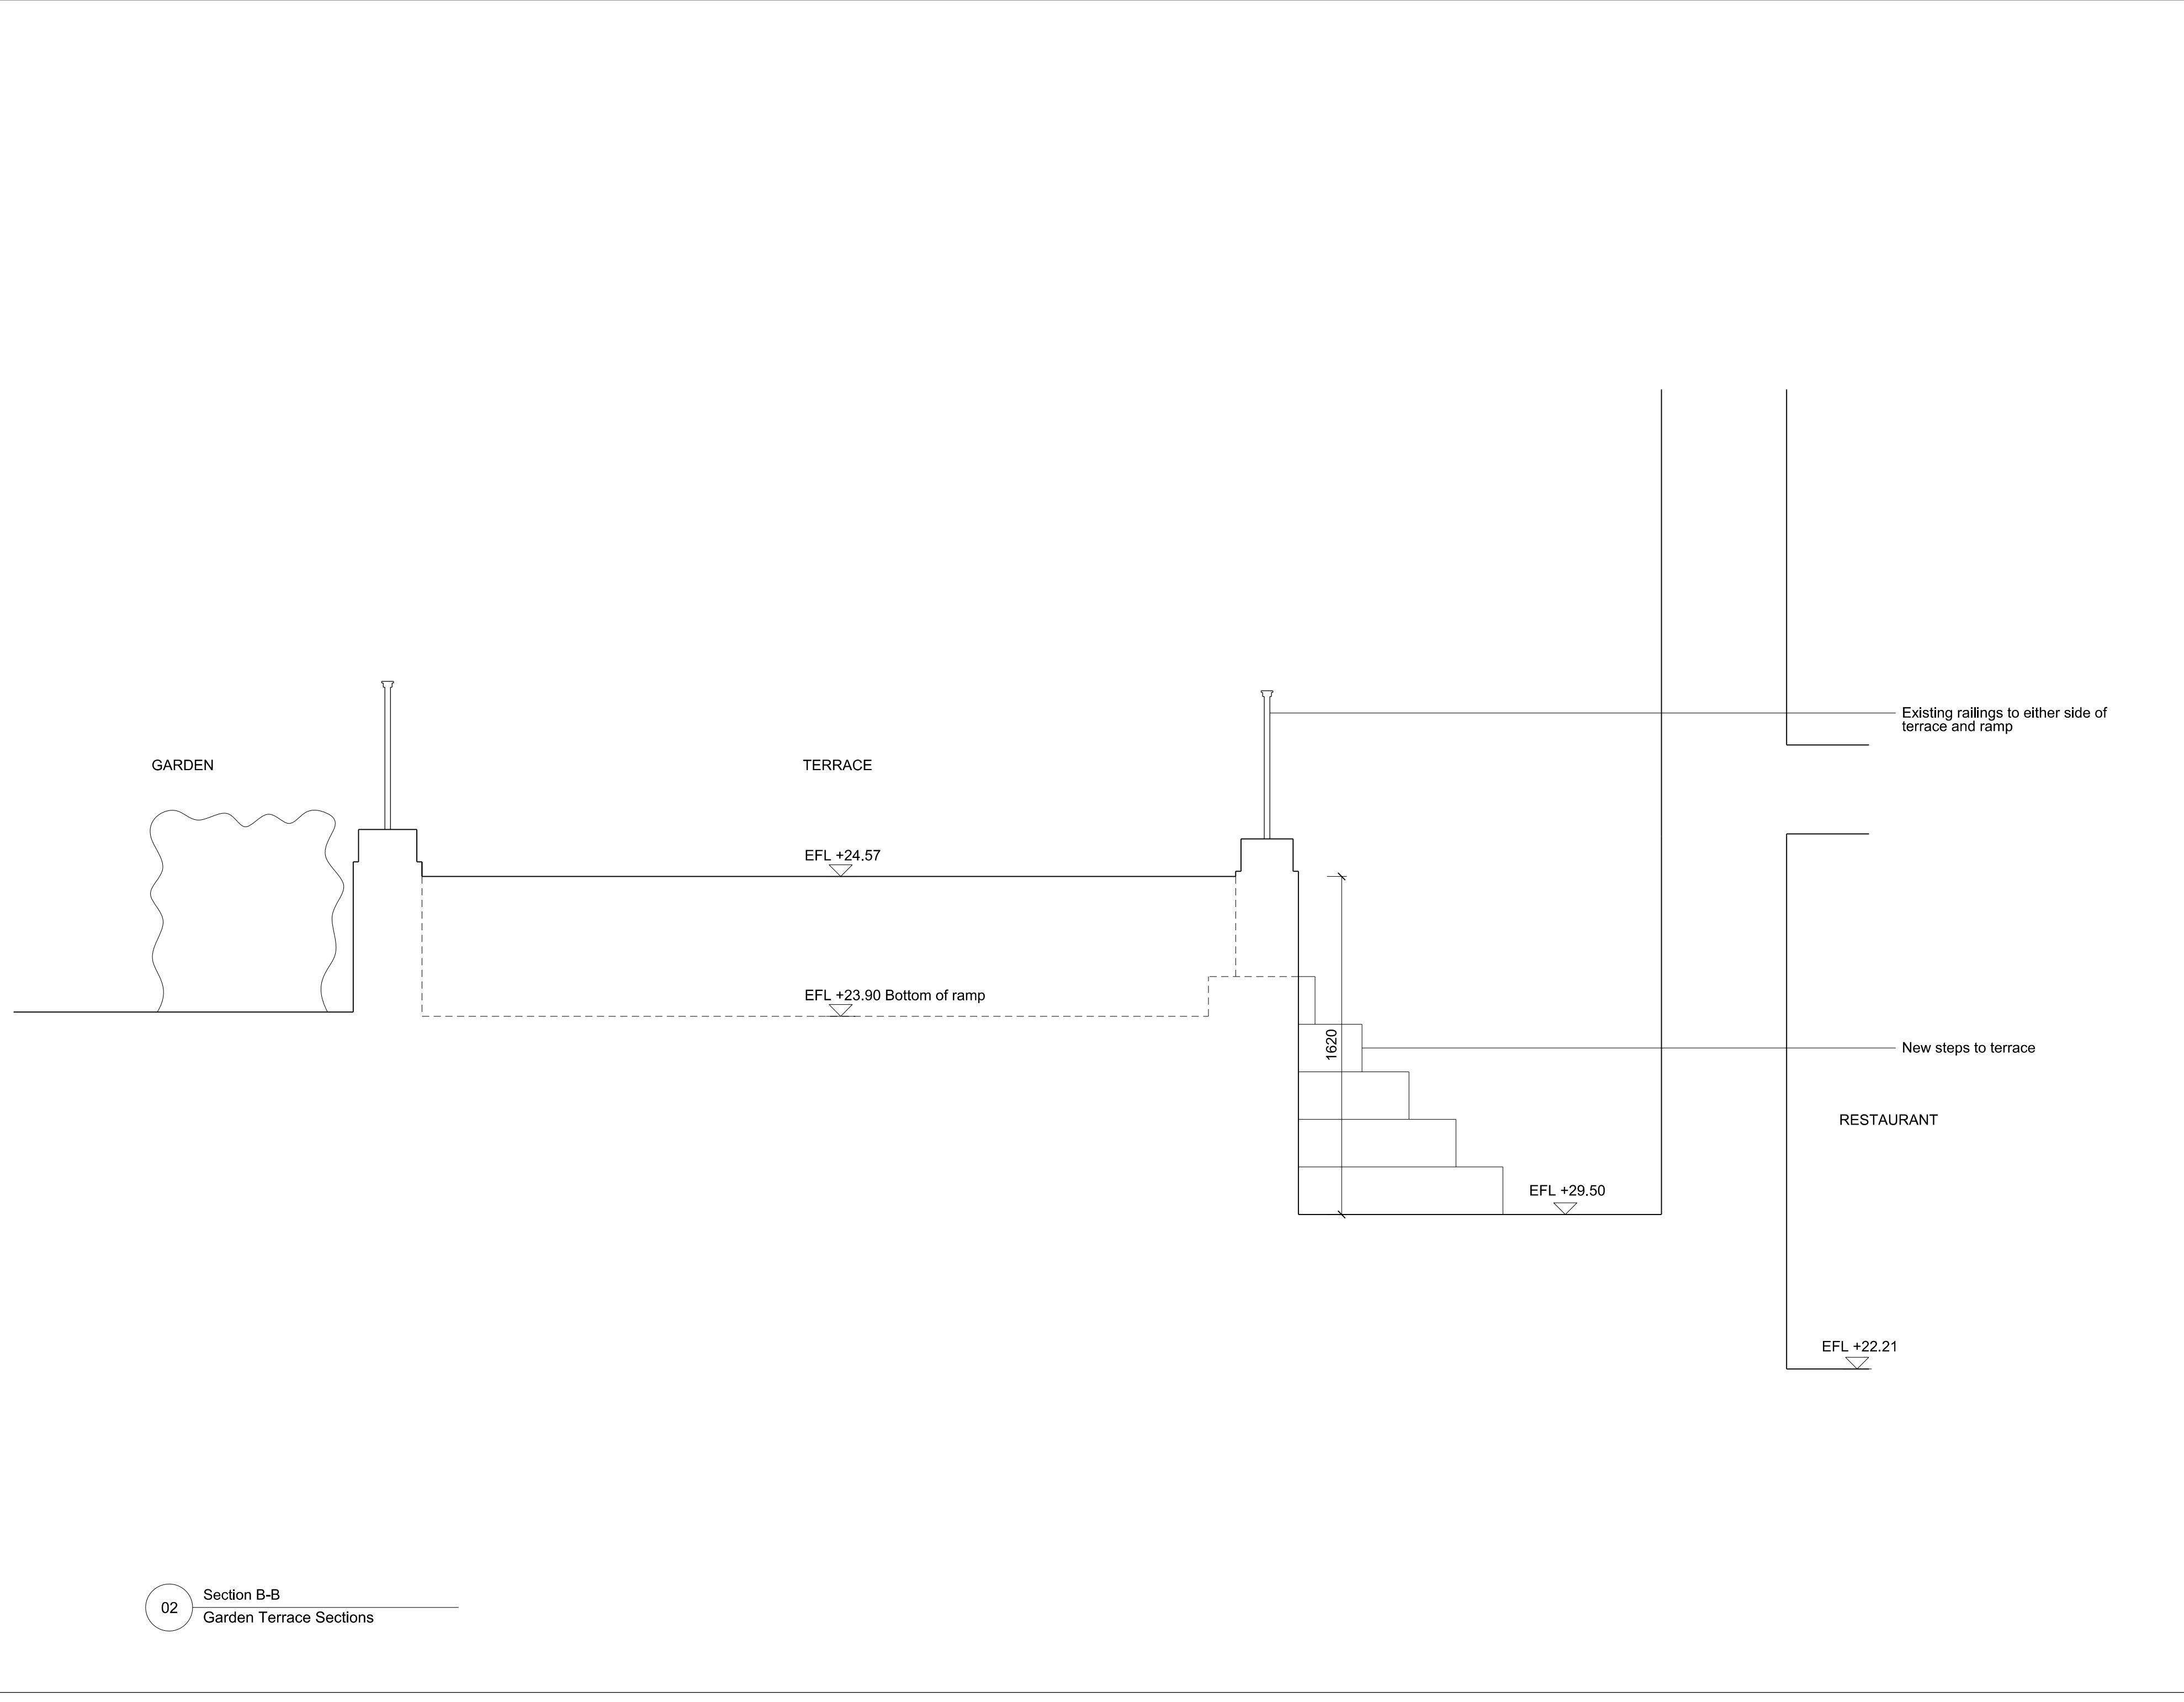

02 Section B-B  
Garden Terrace Sections

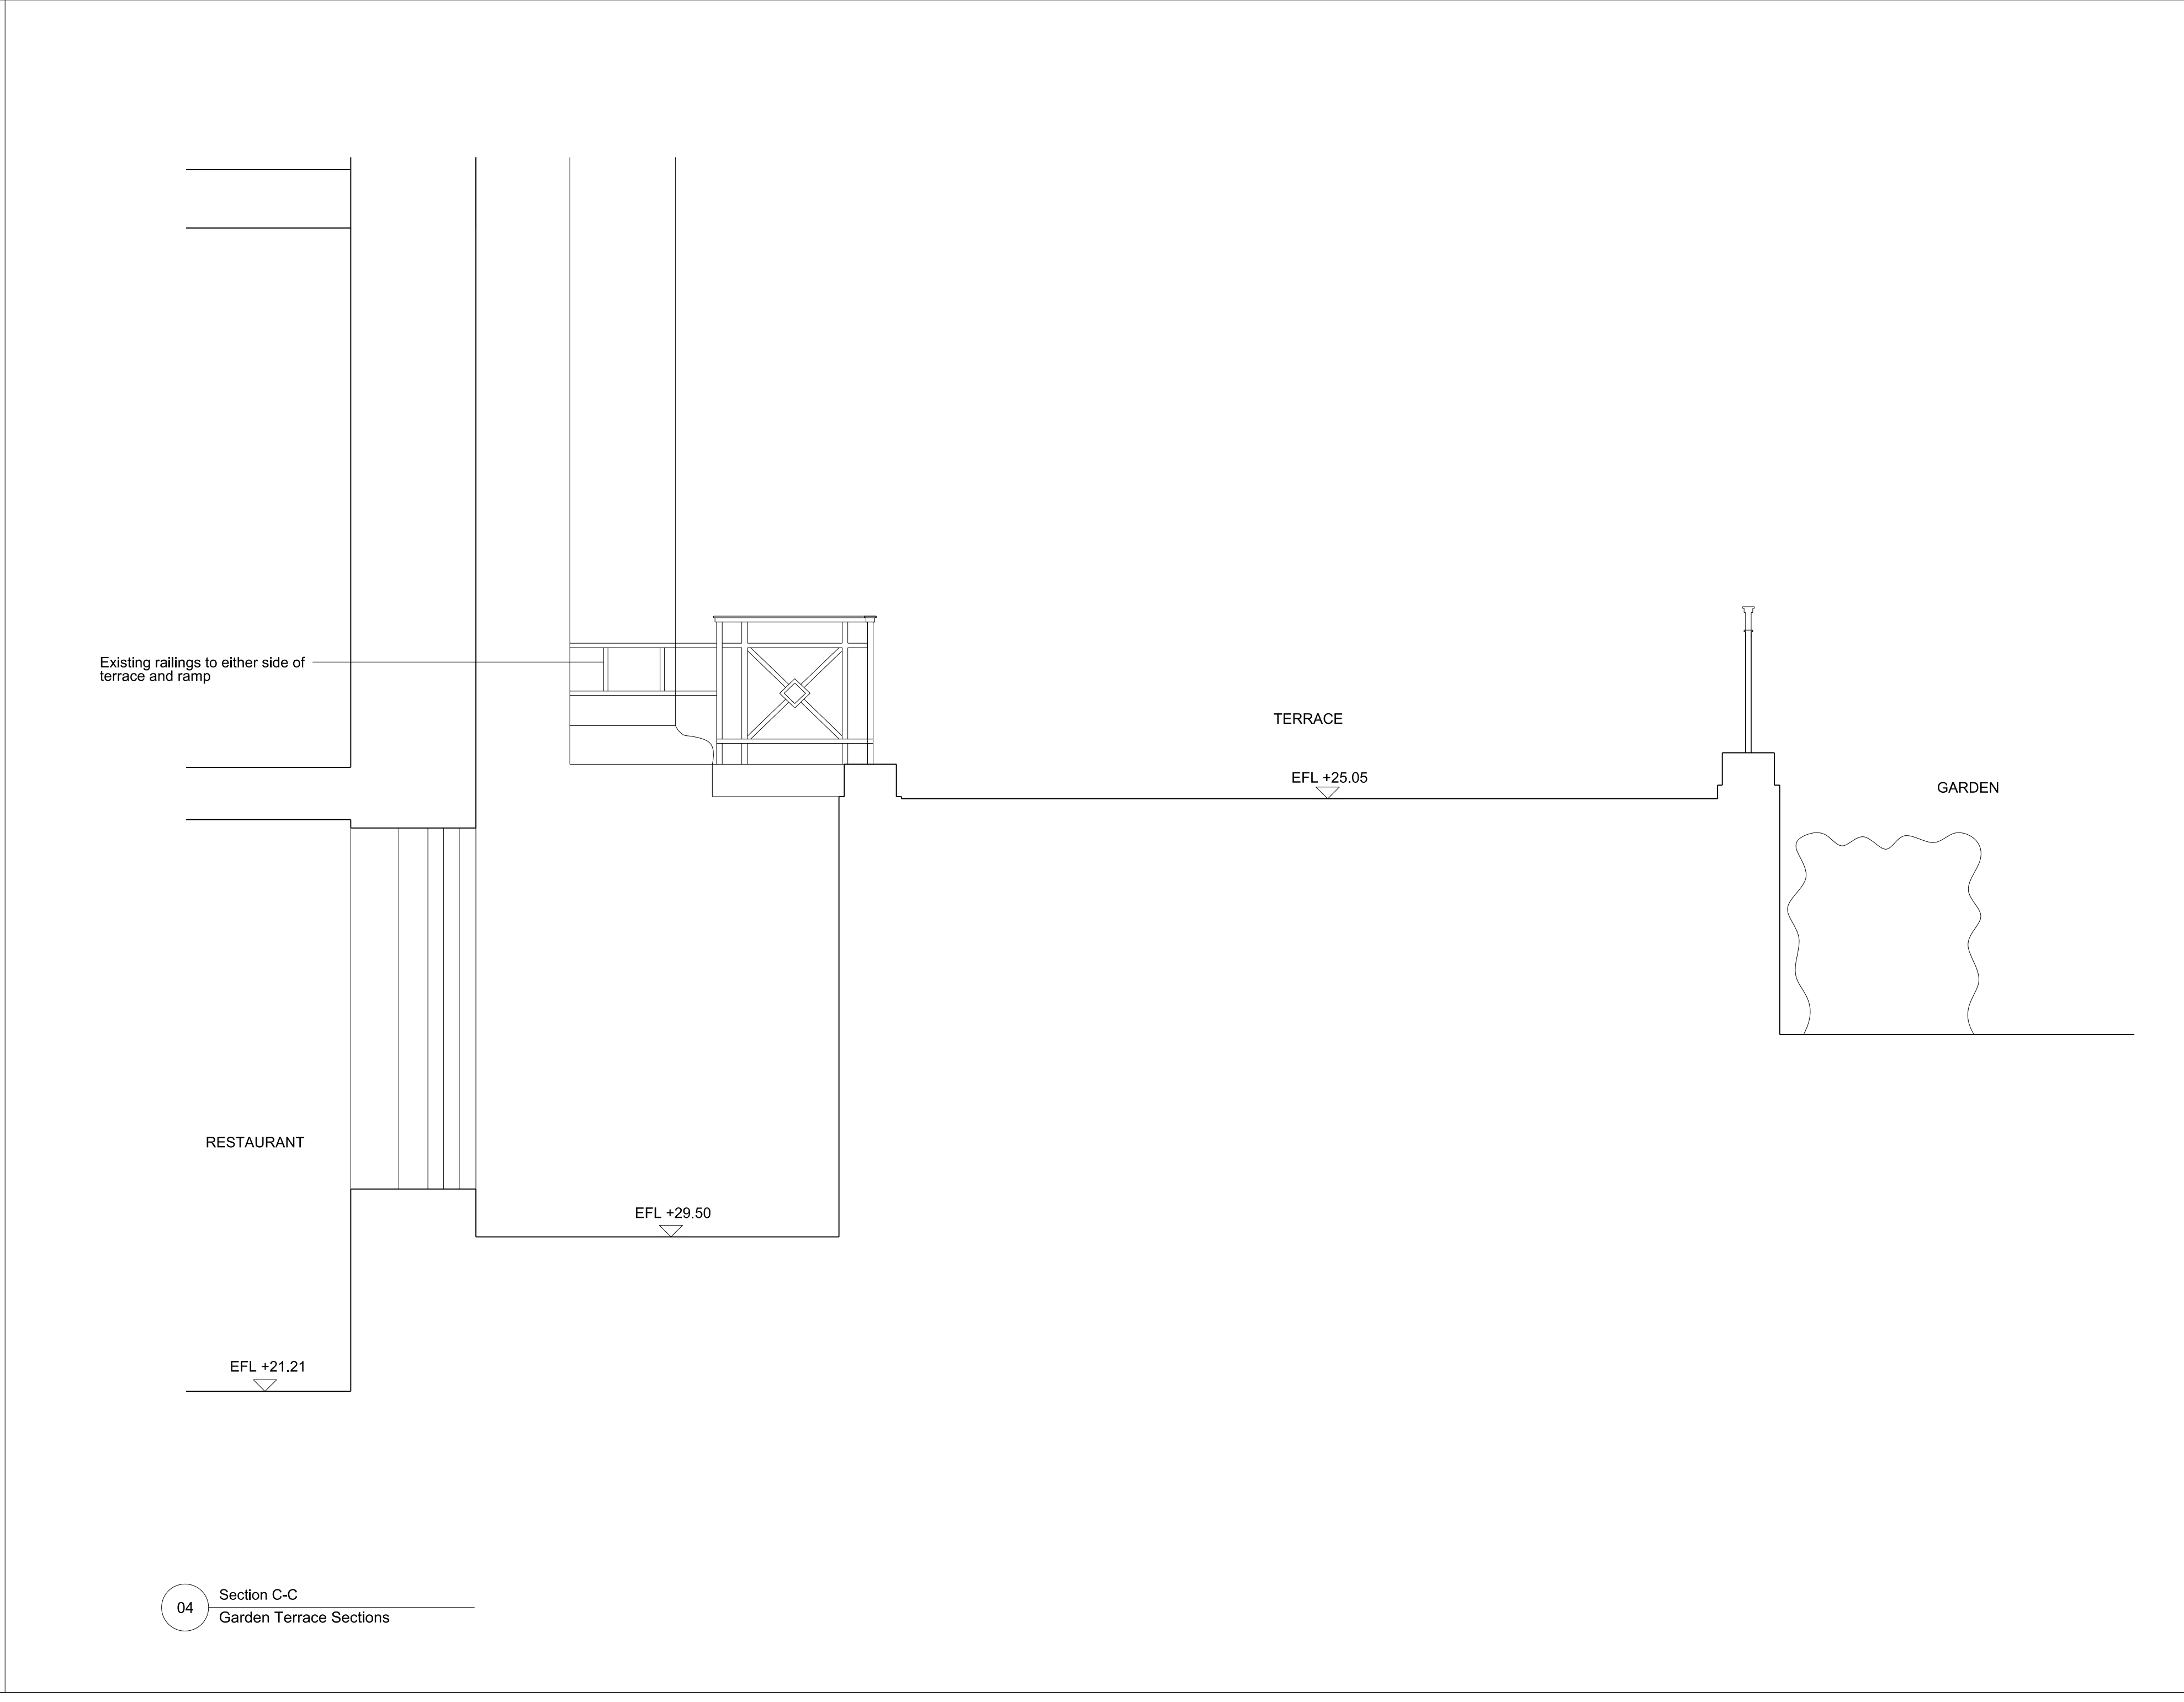

04 Section C-C  
Garden Terrace Sections

Project Logo

Notes  
Do not scale from this drawing.  
All dimensions are to be checked on site and any discrepancies noted in writing to the Project Manager.  
All dimensions are in millimeters unless noted otherwise.

Rev.	Date	Description	Drawn	Checked
00	03/02/14	For Planning	LB	JD

**JOHN McASLAN + PARTNERS**  
7-8 Wilton Road  
London NW1 3ER  
T +44 (0)20 7313 8000  
F +44 (0)20 7313 8001  
www.mcaslan.co.uk

Key Plan

Friends House Garden  
Elevation  
Terrace Sections A-D - Existing

Scale	As A4	1:20	Job Number	1498
Date:	03/02/2014		Drawing:	LB
Drawing Status:	PLANNING		Checked:	JD
Drawing Number:	1498-0710-XB-01		Revision:	00