


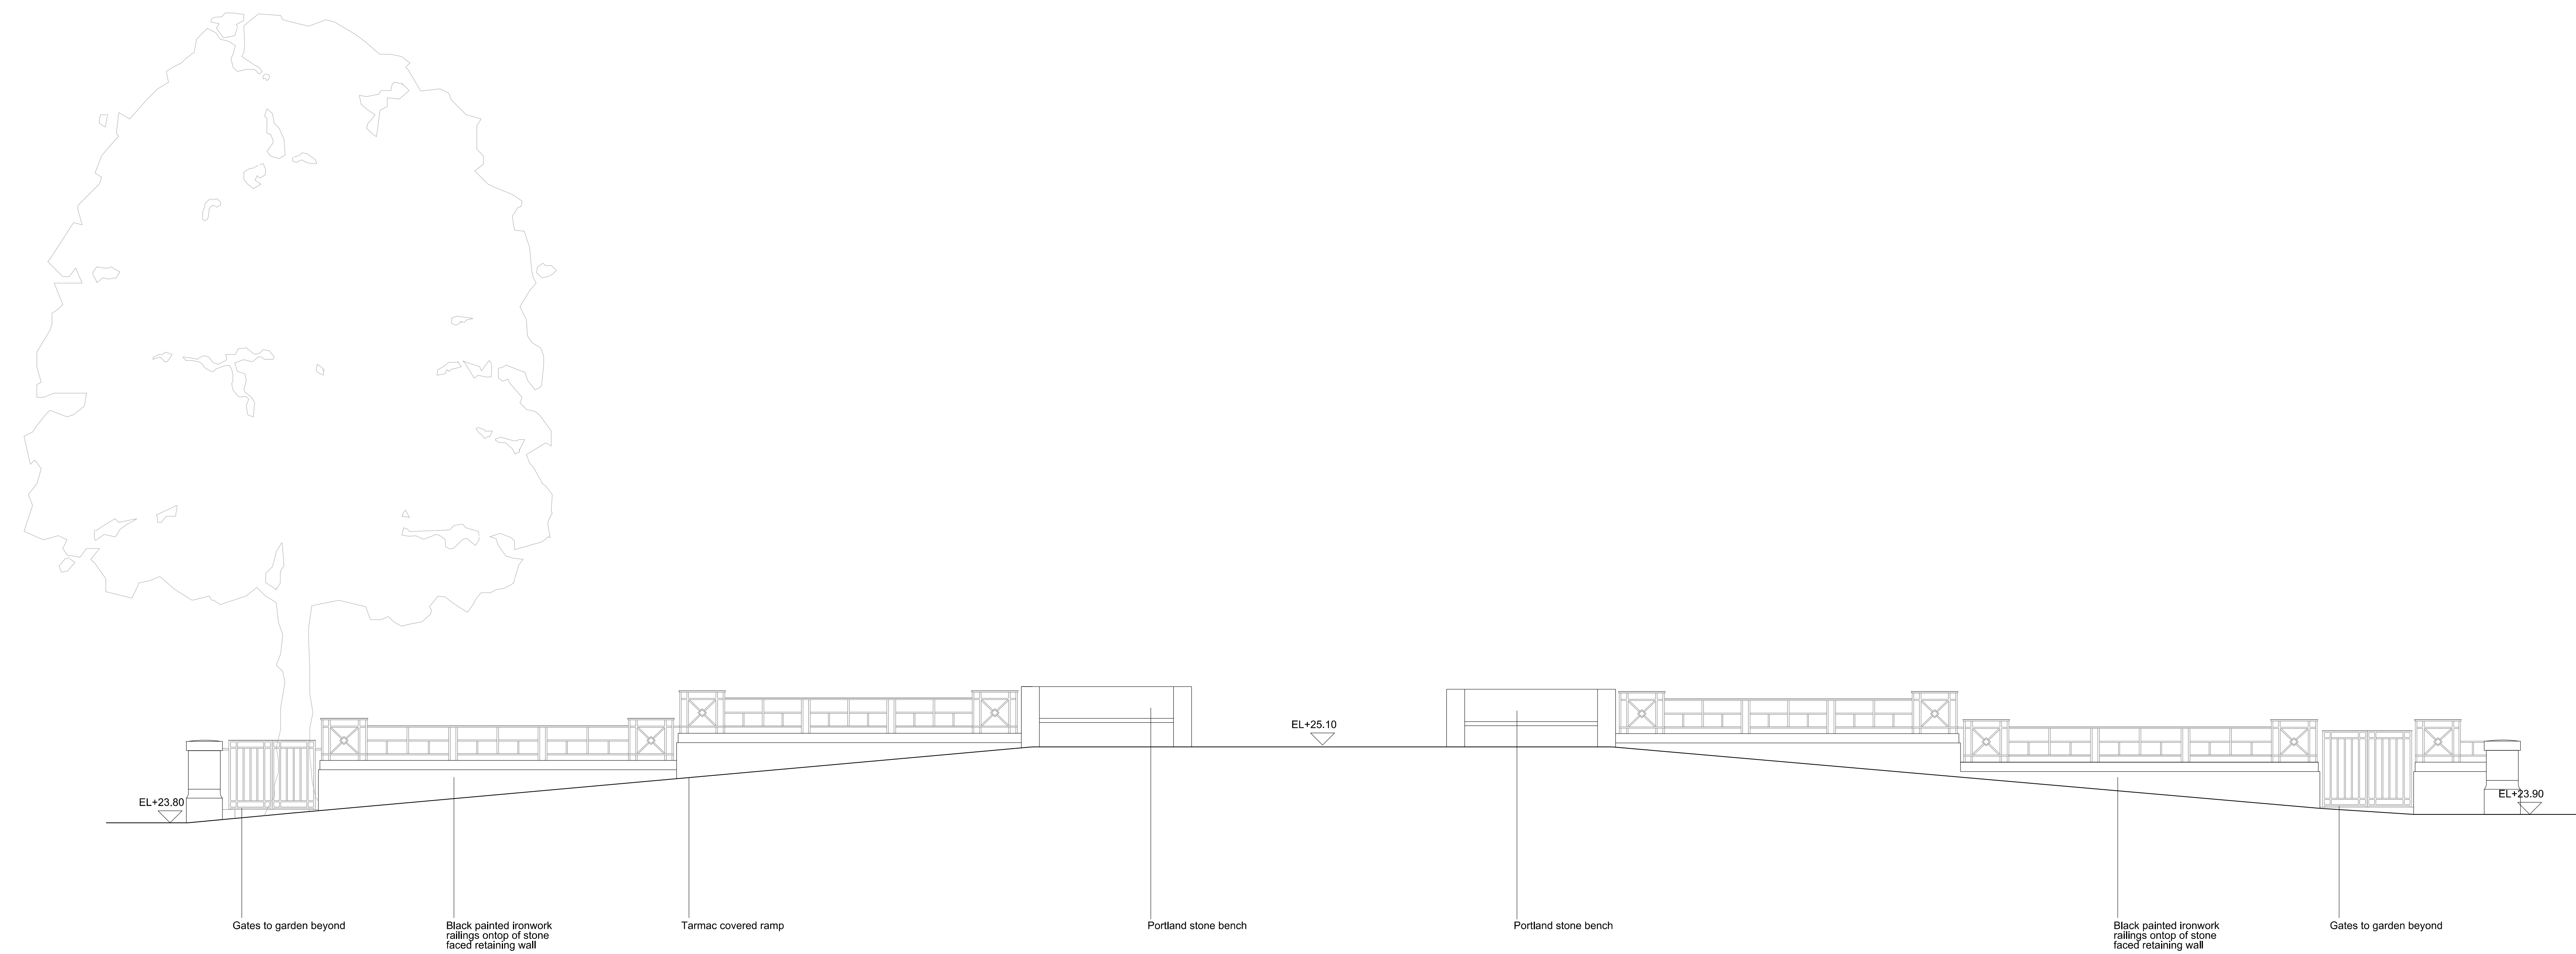

01 Section H-H
Garden Terrace Sections



02 Section I-I
Garden Terrace Sections

Project Logo


Notes:
Do not scale from this drawing.
All dimensions are to be checked on site and any discrepancies noted in writing to the Project Manager.
All dimensions are in millimeters unless noted otherwise.

Rev.	Date	Description	Drawn	Checked
00	03/02/14	For Planning	LB	JG

JOHN McASLAN + PARTNERS

7-8 Wilton Road
London NW1 3ER
T +44 (0)20 7313 8000
F +44 (0)20 7313 8001
www.mcaslan.co.uk

- Architect
- Landscape

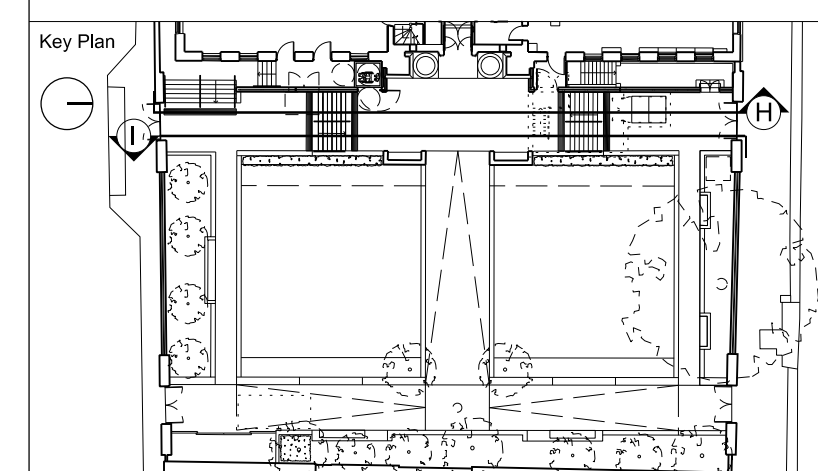

Friends House Garden
Elevation
Terrace Sections H & I - EXISTING

Scale: A1: 1:50	Job Number: 1498
Date: 03/02/2014	Drawing: LB
Drawing Status: PLANNING	Checked: JG
Drawing Number: 1498-0710-XB-04	Revision: 00