




FLOOR PLAN AS EXISTING WITH EXISTING DRAINAGE
1:100 @ A1

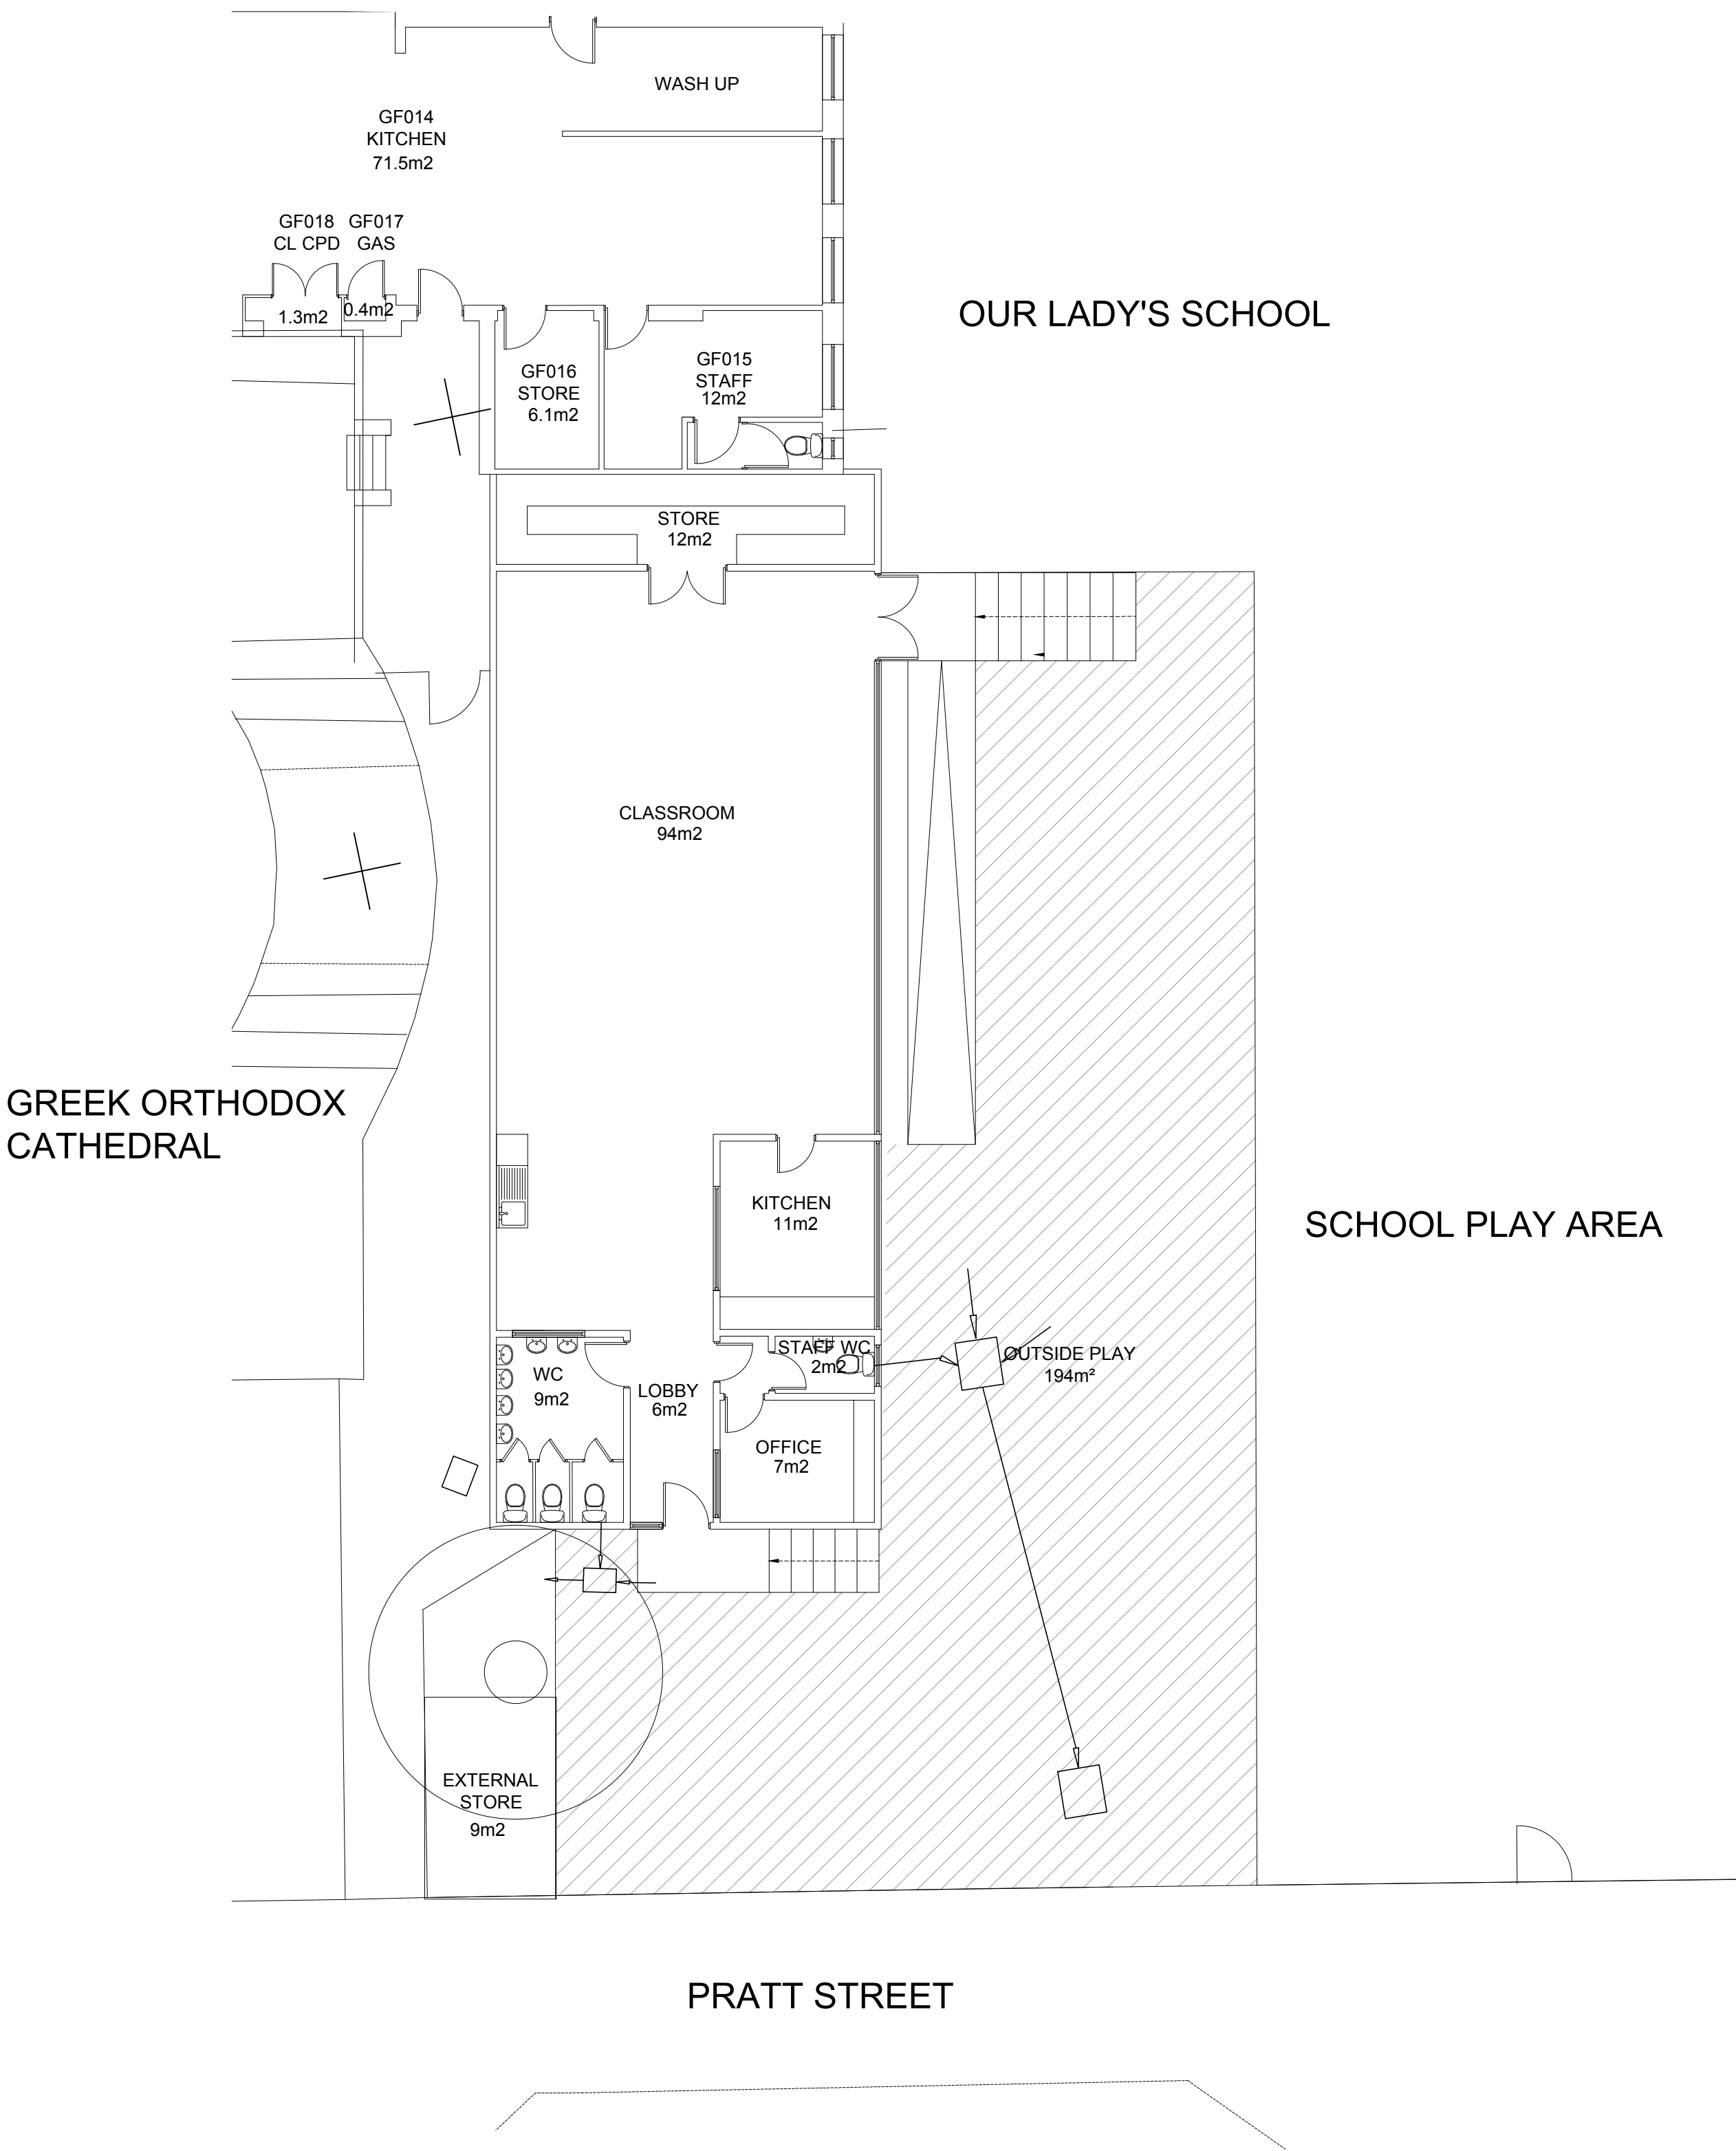

FLOOR PLAN AS PROPOSED WITH EXISTING DRAINAGE
1:100 @ A1

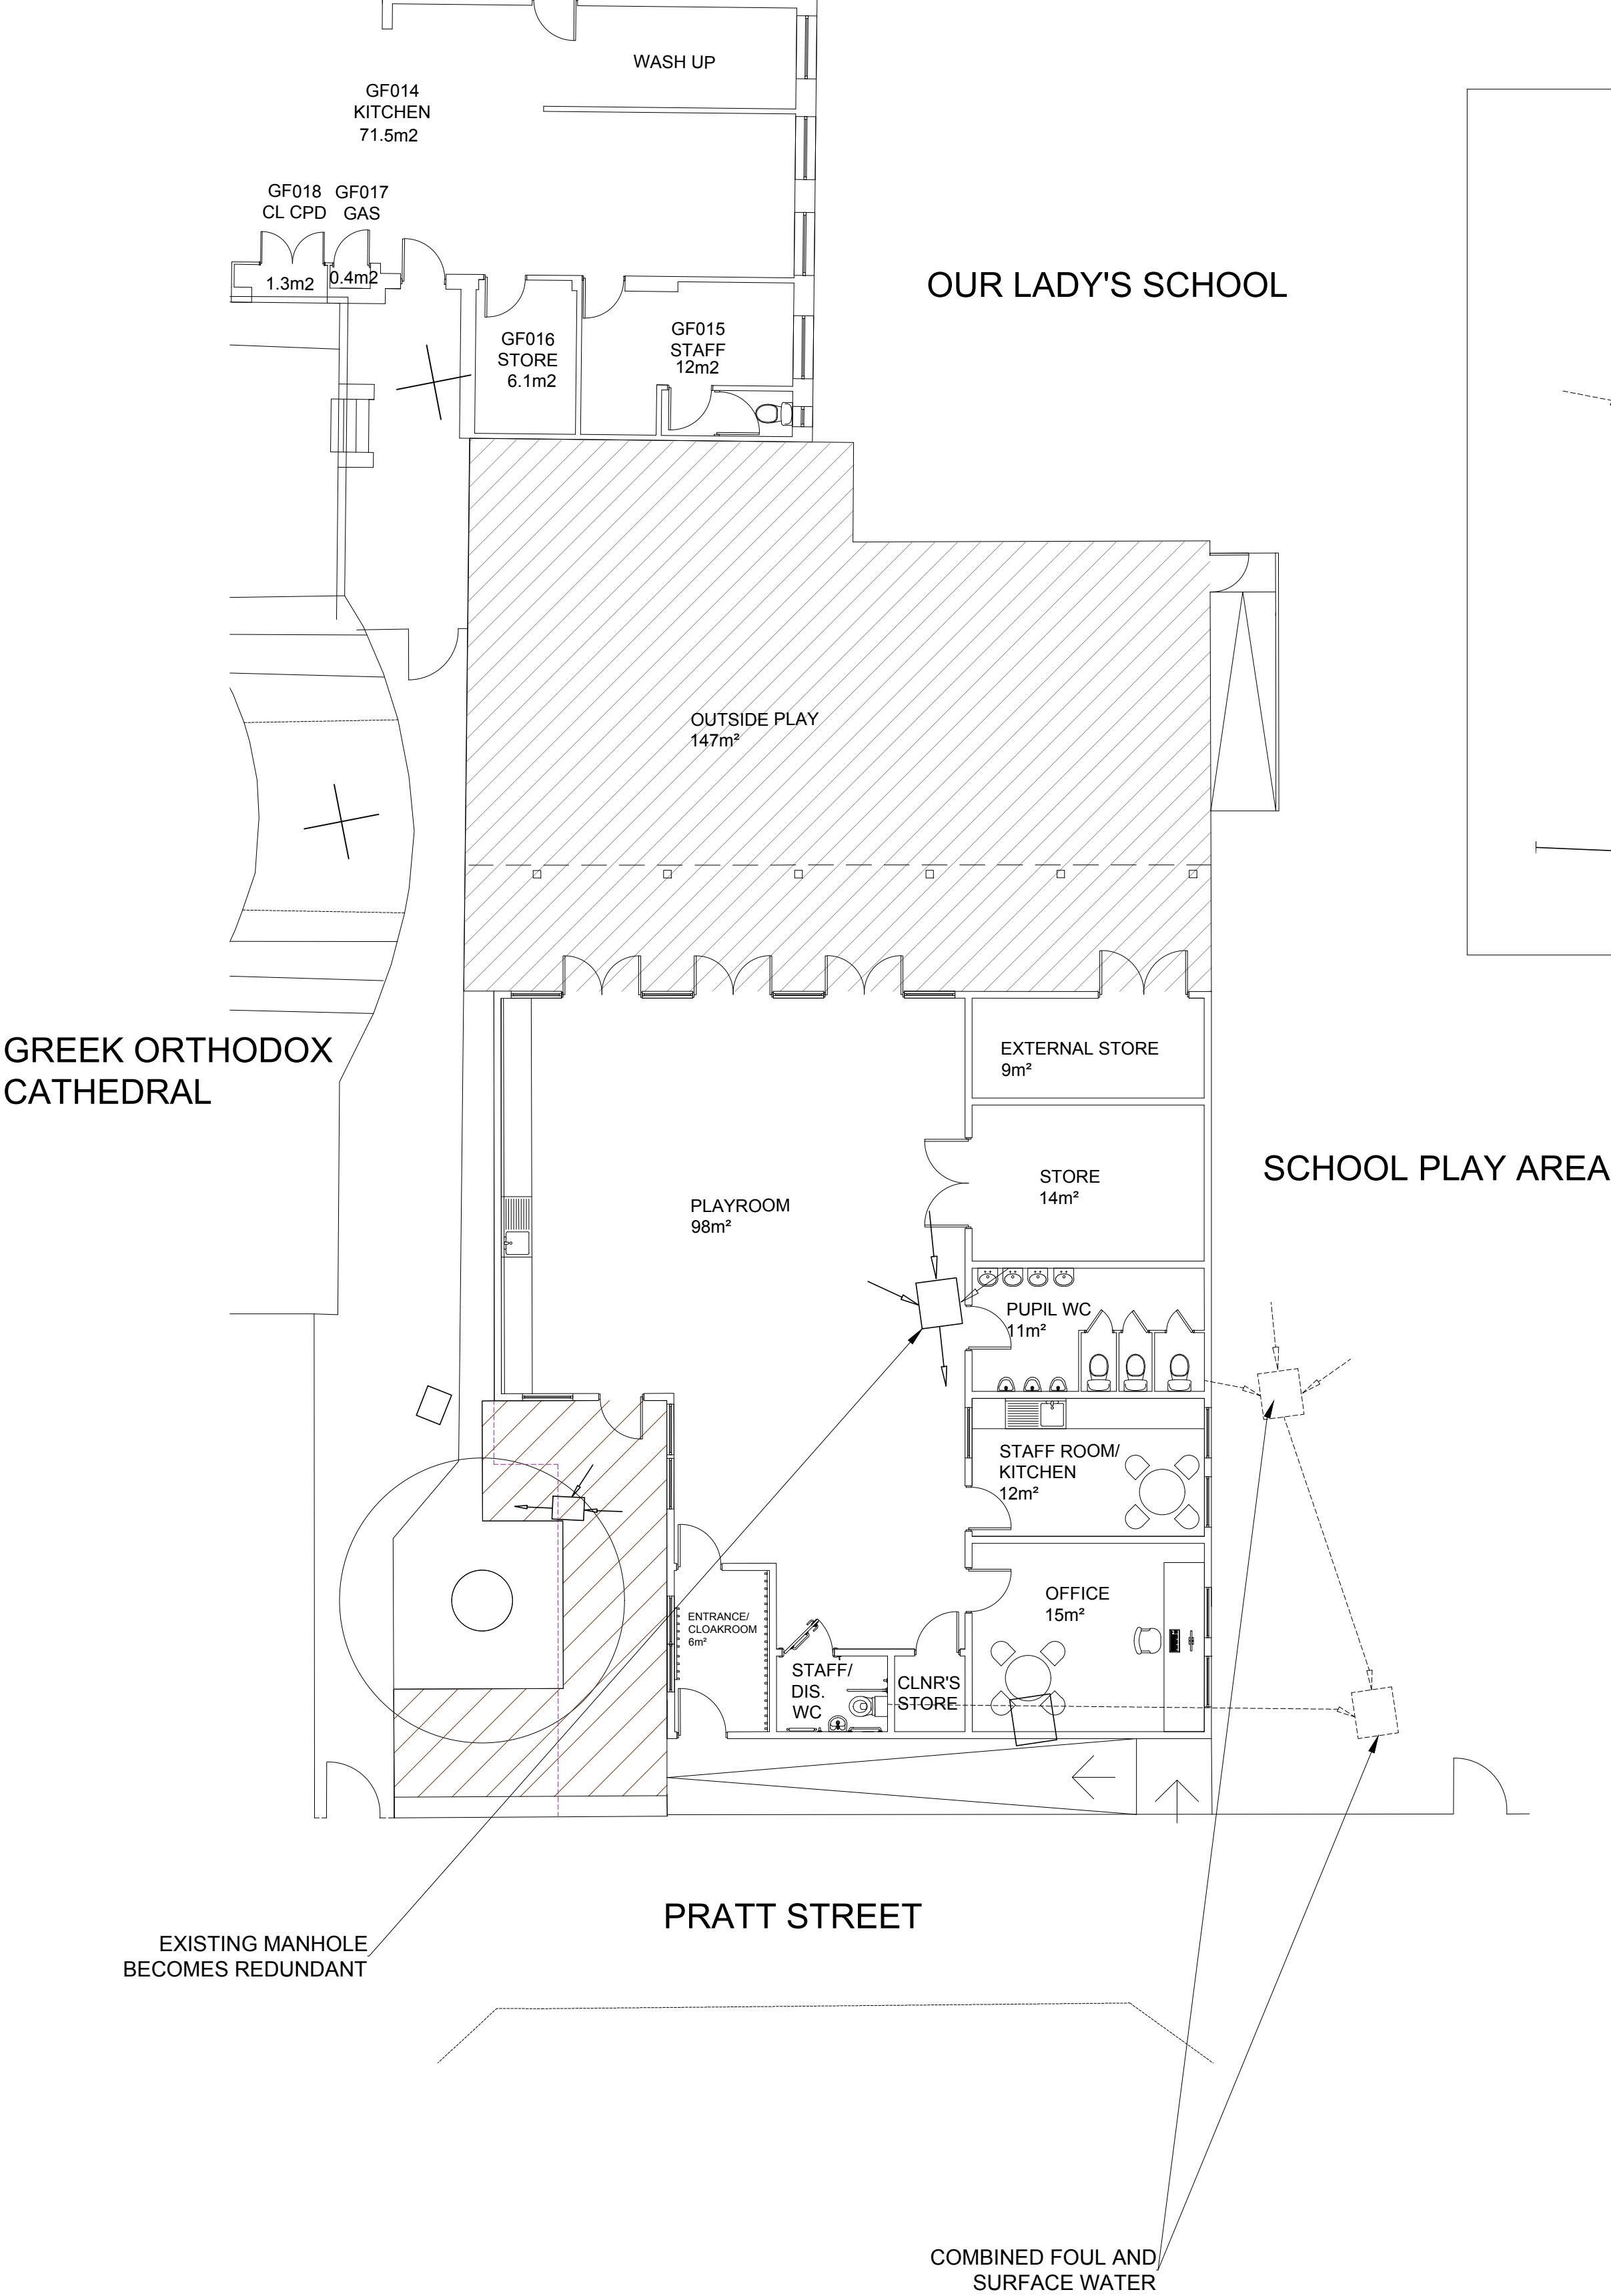

ALL WORKING DIMENSIONS TO BE CHECKED ON SITE.
FIGURED DIMENSIONS TO BE TAKEN IN PREFERENCE TO SCALED
DIMENSIONS.
ANY DISCREPANCIES BETWEEN DRAWINGS OF DIFFERING SCALES
AND BETWEEN DRAWINGS AND SPECIFICATION WHERE
APPROPRIATE TO BE NOTIFIED TO SUPERVISING OFFICER FOR
DECISION.
COPYRIGHT RESERVED.

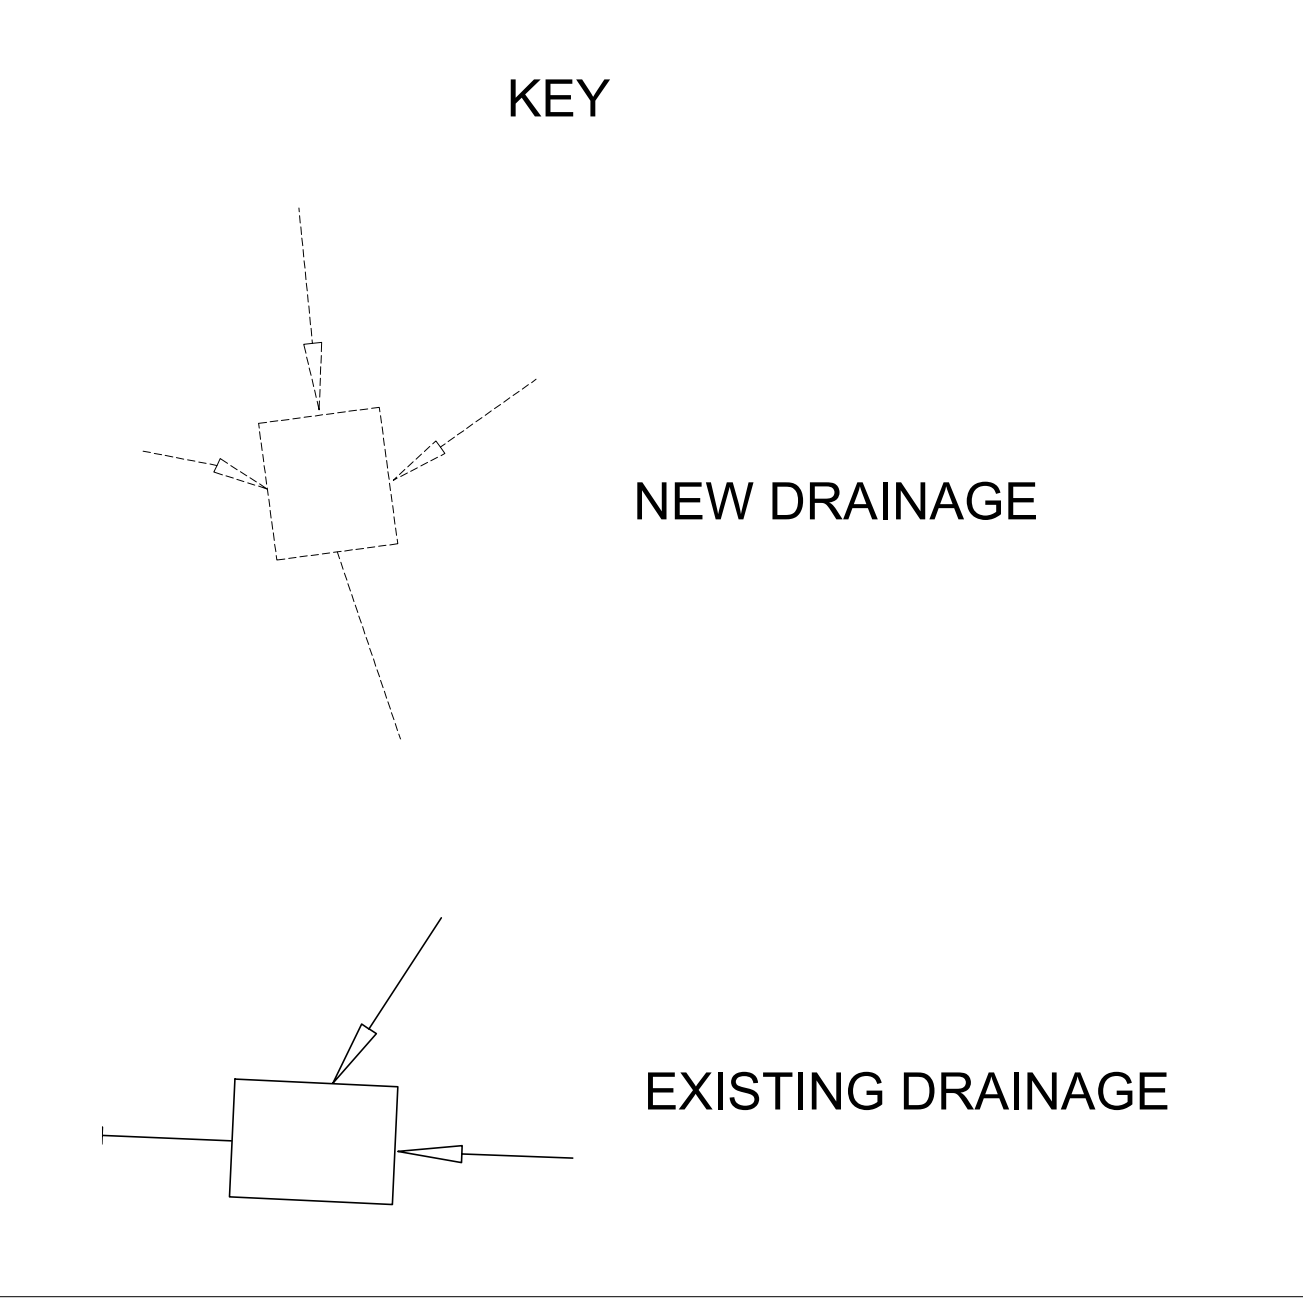

NEW NURSERY
OUR LADY'S R.C. PRIMARY
SCHOOL, CAMDEN, NW1 0DP

WESTMINSTER ROMAN
CATHOLIC DIOCESE TRUSTEE

DRAINAGE AS EXISTING & AS
PROPOSED

RIBA Chartered Practice

RICs

wilby & burnett

Provident House, 123 Ashdon Road, Saffron Walden, Essex CB10 2AJ
T: 01799 513621 E: info@wilbyburnett.co.uk W: www.wilbyburnett.co.uk
Wilby & Burnett LLP is a Limited Liability Partnership registered in England & Wales No. OC34570
Regulated by RICS

OCT 2015 MY

1:100 @ A1 LT

2403/2/F04