


Flue dilution system for pizza oven, no vertical discharge needed, flue gases diluted and dispersed.

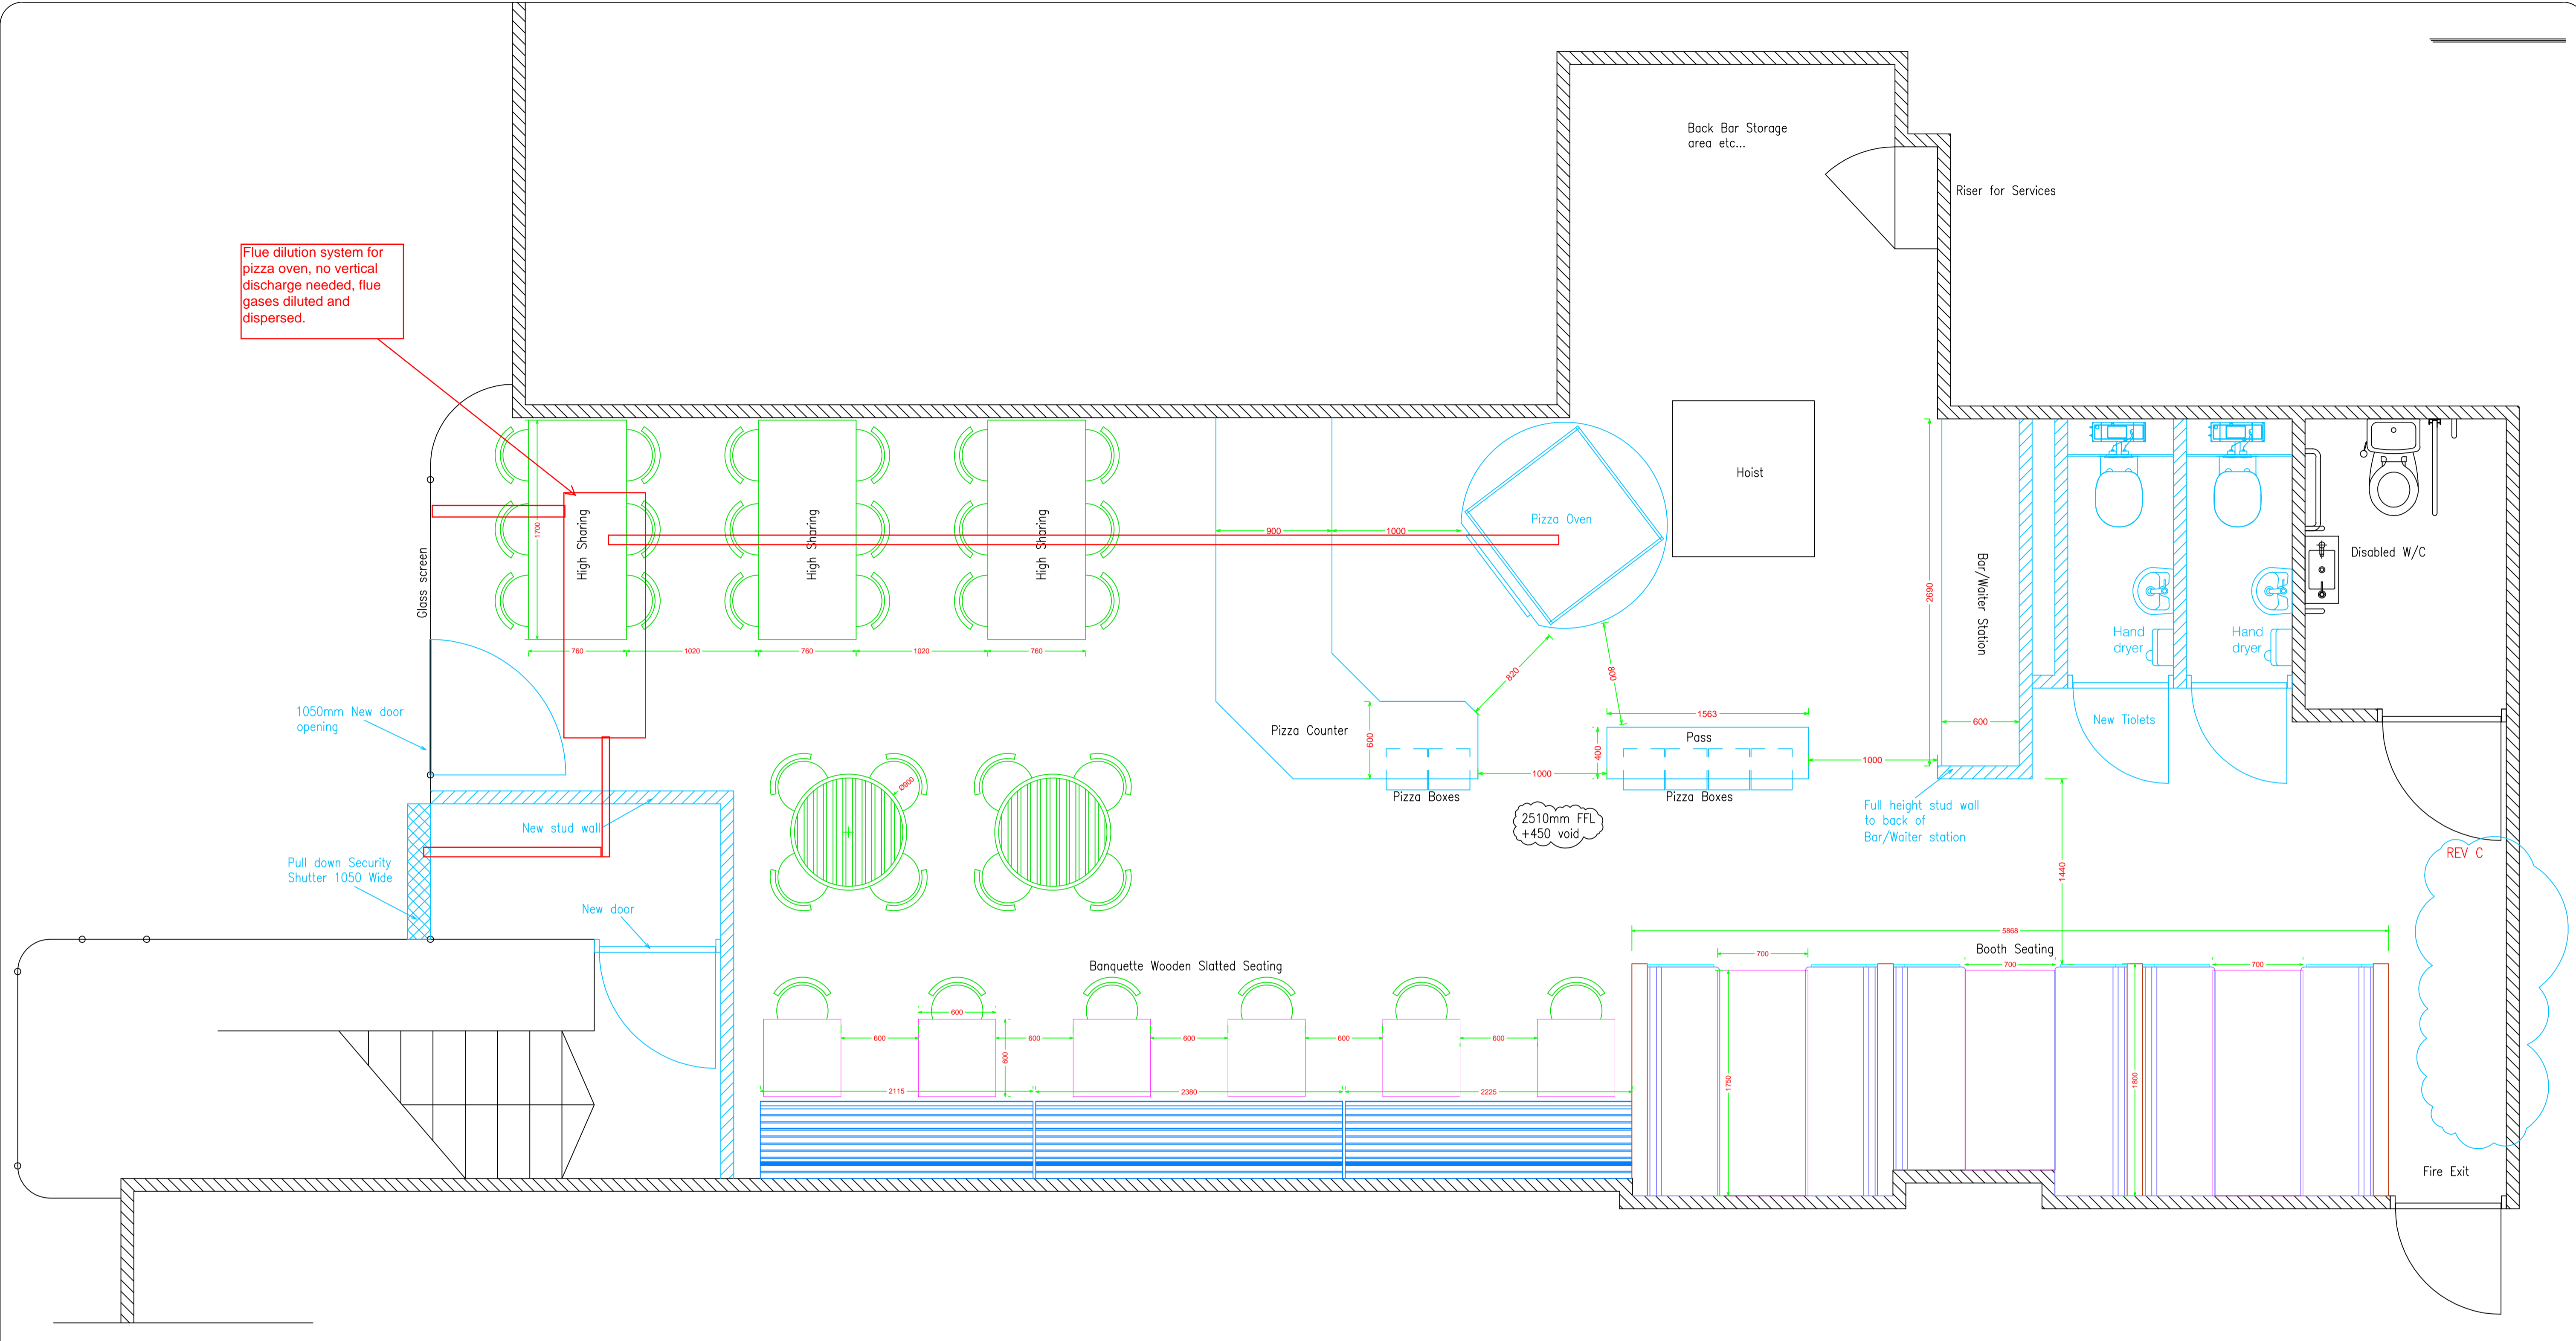

LAYOUT REVISED IN BLUE

DRAWING FOR APPROVAL

NOTE: DO NOT SCALE OR DIMENSION FROM THIS DRAWING. ALL DIMENSIONS SHOWN ARE SUBJECT TO SITE SURVEY

REV	DATE	DETAILS
REV A	31-07-15	LAYOUT ADDED
REV B	03-10-15	LAYOUT REVISED
REV C	03-10-15	HIGH LEVEL STORAGE UNIT OMITTED

NATURAL TIMBER PRODUCTS DISPLAY VARIATIONS IN GRAIN AND COLOURS. ELITE SHOPFITTERS WILL NOT ATTEMPT TO MATCH SECTIONS OF MATERIALS. NATURAL PRODUCTS ARE SUBJECT TO COLOUR CHANGES DUE TO AGEING SPEED OF GROWTH AND EXPOSURE TO NATURAL LIGHT. ELITE SHOPFITTERS CANNOT ACCEPT LIABILITY FOR THE PRODUCT ONCE IT HAS BEEN DELIVERED/INSTALLED.

This drawing is the property of Elite Shopfitters Ltd. Copyright is reserved. The drawing is issued on the condition that it is not copied, reproduced, retained or disclosed to any unauthorized person either wholly or in part.

© ELITE SHOPFITTERS LTD - 2015



Queens Court
Queens Drive
Doncaster
DN5 9QB

Tel : 01302 390099
Fax : 01302 391921
Email : -jim@eliteshopfitters.co.uk

CLIENT
PIZZA PILGRIM

PROJECT
170 DRURY LANE

DRAWING
GROUND FLOOR LAYOUT

Drg no 2806-002	Rev C
Scale 1:25	A1
Date 17-06-15	Drawn by: JF