


NOTES:

- Drawing based upon the formal survey information issue by GREENHATCH Surveys Dated October 2014
- Information to read in conjunction with Structural Engineer and MEP Engineer package information
- All levels indicated as height above Ordnance Survey
- Datum taken from survey. To be confirmed.
- All dimensions subject to a tolerance of +/-5mm.
- All details are indicative and should be reviewed against contractors selected supplier / manufacturer / system. Any variations are to be advised to and approved by the Contract Administrator prior to commencement on site.
- Refer to CDM Risk Schedule 1503-0000-CDM-001
- Refer to Design Risk Schedule 1503-0000-DRS-001

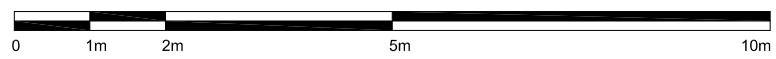


DATE	REVISIONS
21.10.2015	PL05 PLANNING REVISION
20.10.2015	PL04 PLANNING REVISION
05.10.2015	PL03 PLANNING REVISION
04.09.2015	PL02 PLANNING REVISION
12.05.2015	PL01 PLANNING SUBMISSION
11.02.2015	PR01 PRE-APP ISSUE

Do not scale from this drawing
All dimensions to be confirmed on site
Information contained within this drawing is the sole copyright of EMRYS Architects Ltd and is not to be reproduced without permission
EMRYS Architects are to be notified immediately of any discrepancies


EMRYS
 CAP House | 9-12 Long Lane | London | EC1A 9HA
 mail@emrysarchitects.com
 www.emrysarchitects.com T: 020 7726 5060

JOB NO.	1503	CLIENT	QAALFA DIBEEHI
TITLE	10C LYME TERRACE LONDON, NW1 0SN		
DWG	PROPOSED PLANS 2ND FLOOR PLAN		
DRAWN	CM	DATE	11.02.2015
CHECKED	GE	STATUS	PLANNING
DWG NO.	1503-0200-AP-001		SCALE
			1/100
			REV: PL05

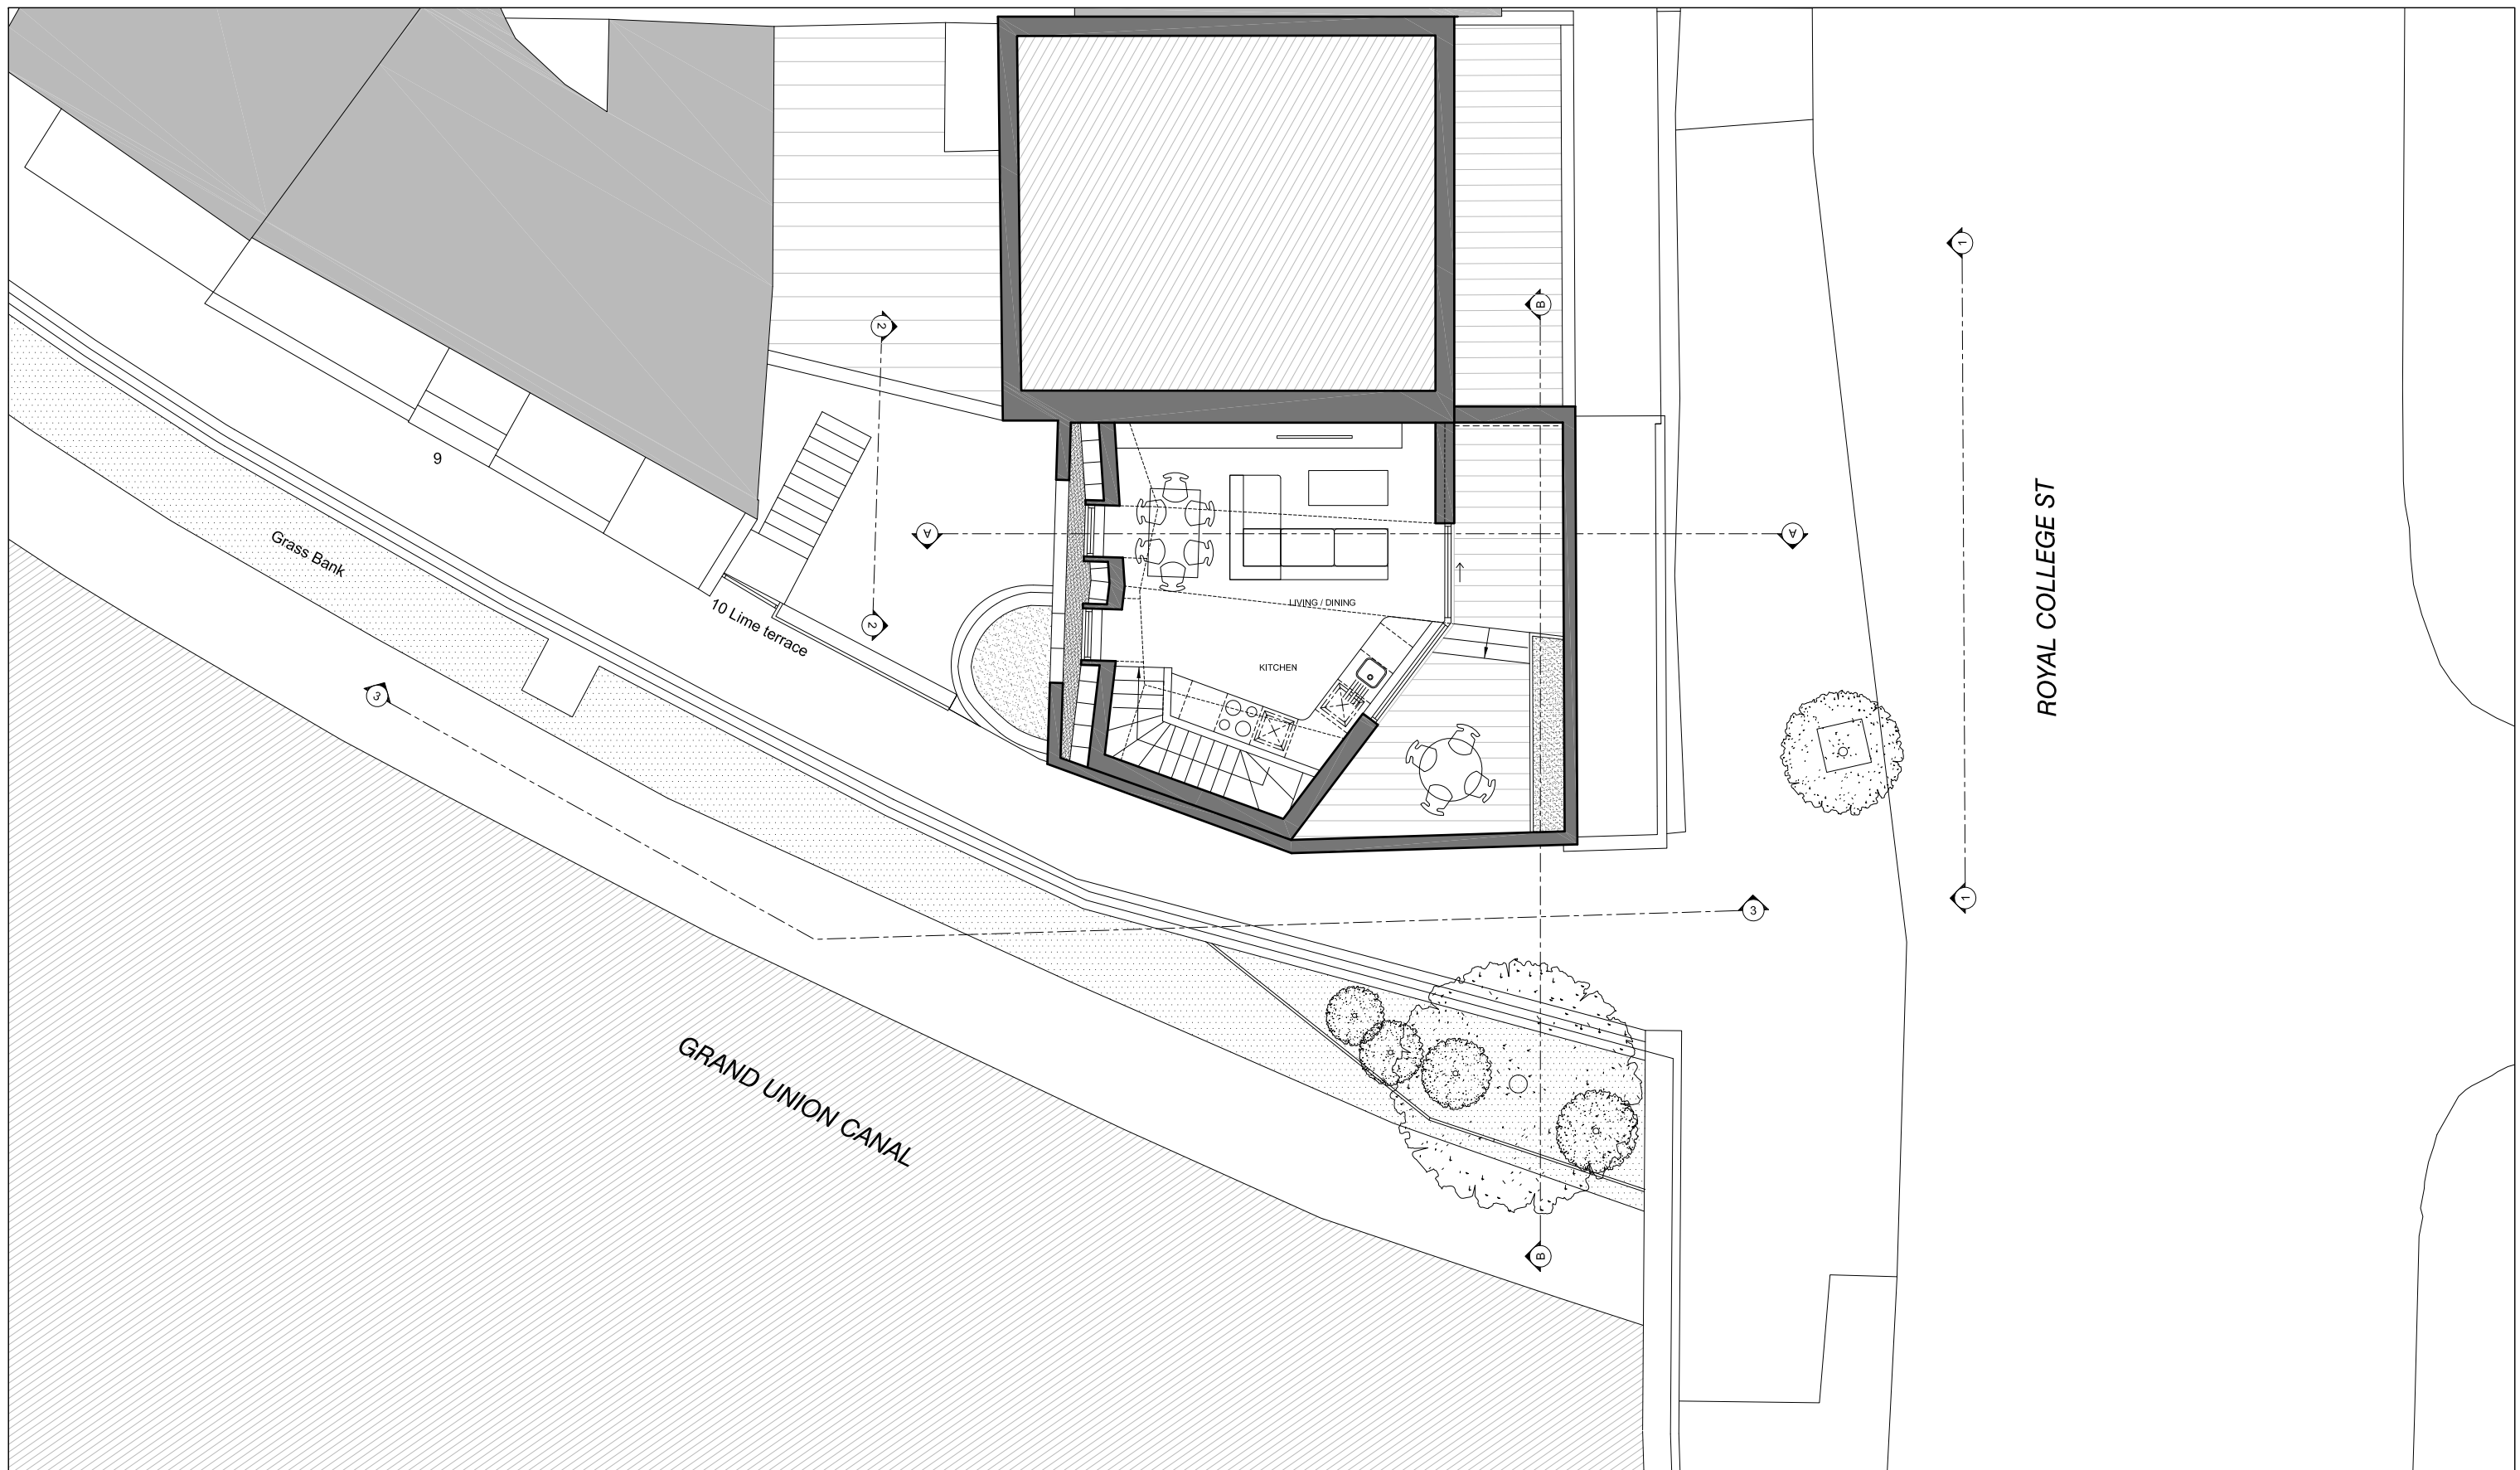

NOTES:

- Drawing based upon the formal survey information issue by GREENHATCH Surveys Dated October 2014
- Information to read in conjunction with Structural Engineer and MEP Engineer package information
- All levels indicated as height above Ordnance Survey
- Datum taken from survey. To be confirmed.
- All dimensions subject to a tolerance of +/-5mm.
- All details are indicative and should be reviewed against contractors selected supplier / manufacturer / system. Any variations are to be advised to and approved by the Contract Administrator prior to commencement on site.
- Refer to CDM Risk Schedule 1503-0000-CDM-001
- Refer to Design Risk Schedule 1503-0000-DRS-001

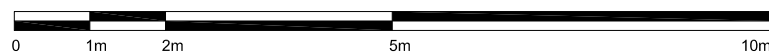


DATE	REVISIONS
21.10.2015	PL05 PLANNING REVISION
20.10.2015	PL04 PLANNING REVISION
05.10.2015	PL03 PLANNING REVISION
04.09.2015	PL02 PLANNING REVISION
12.05.2015	PL01 PLANNING SUBMISSION
11.02.2015	PR01 PRE-APP ISSUE

Do not scale from this drawing
All dimensions to be confirmed on site
Information contained within this drawing is the sole copyright of EMRYS Architects Ltd and is not to be reproduced without permission
EMRYS Architects are to be notified immediately of any discrepancies


EMRYS
 CAP House | 9-12 Long Lane | London | EC1A 9HA
 mail@emrysarchitects.com
 www.emrysarchitects.com T: 020 7726 5060

JOB NO.	1503	CLIENT	QAALFA DIBEEHI
TITLE	10C LYME TERRACE LONDON, NW1 0SN		
DWG	PROPOSED PLANS 3rd FLOOR PLAN		
DRAWN	CM	DATE	11.02.2015
CHECKED	GE	STATUS	PLANNING
DWG NO.	1503-0200-AP-002		SCALE
			1/100
		REV	PL05

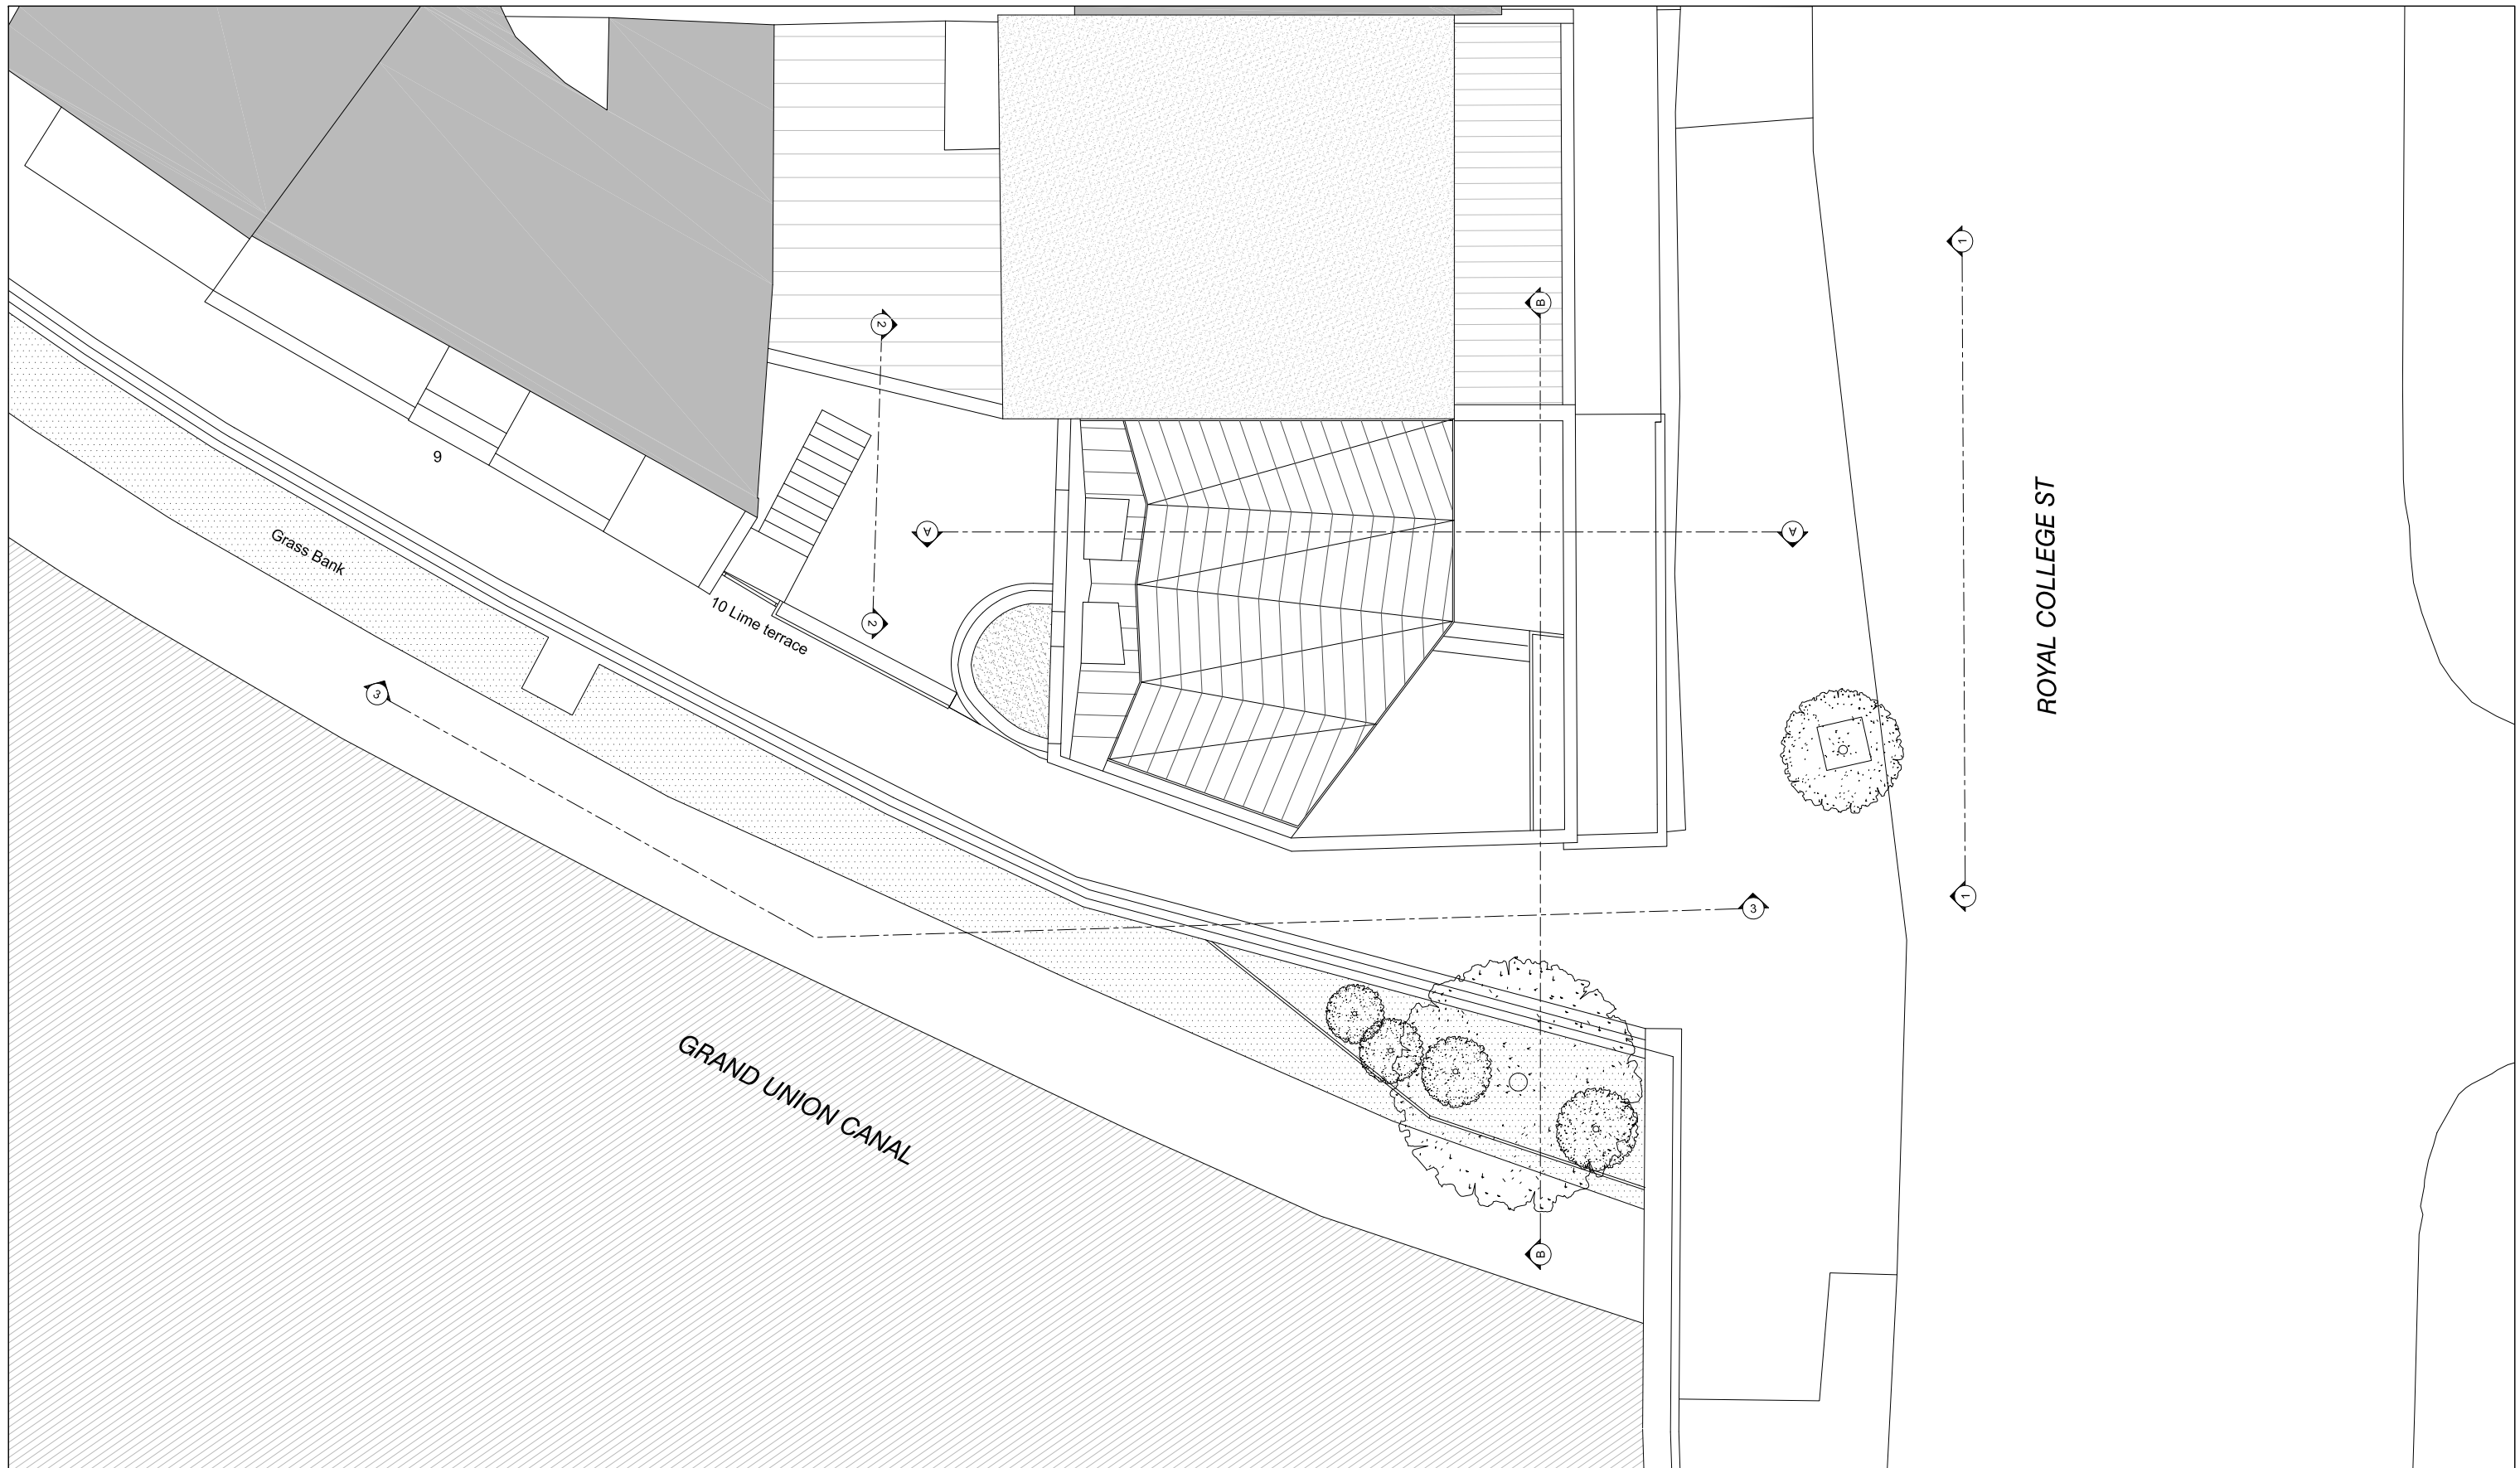

NOTES:

- Drawing based upon the formal survey information issue by GREENHATCH Surveys Dated October 2014
- Information to read in conjunction with Structural Engineer and MEP Engineer package information
- All levels indicated as height above Ordnance Survey
- Datum taken from survey. To be confirmed.
- All dimensions subject to a tolerance of +/-5mm.
- All details are indicative and should be reviewed against contractors selected supplier / manufacturer / system. Any variations are to be advised to and approved by the Contract Administrator prior to commencement on site.
- Refer to CDM Risk Schedule 1503-0000-CDM-001
- Refer to Design Risk Schedule 1503-0000-DRS-001

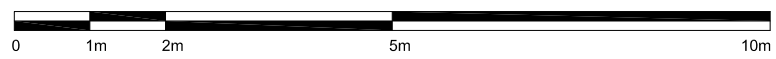


DATE	REVISIONS
21.10.2015	PL05 PLANNING REVISION
20.10.2015	PL04 PLANNING REVISION
02.10.2015	PL03 PLANNING REVISION
04.09.2015	PL02 PLANNING REVISION
12.05.2015	PL01 PLANNING SUBMISSION
11.02.2015	PR01 PRE-APP ISSUE

Do not scale from this drawing
All dimensions to be confirmed on site
Information contained within this drawing is the sole copyright of EMRYS Architects Ltd and is not to be reproduced without permission
EMRYS Architects are to be notified immediately of any discrepancies

EMRYS
 CAP House | 9-12 Long Lane | London | EC1A 9HA
 mail@emrysarchitects.com
 www.emrysarchitects.com T: 020 7726 5060

JOB NO.	1503	CLIENT	QAALFA DIBEEHI
TITLE	10C LYME TERRACE LONDON, NW1 0SN		
DWG	PROPOSED PLANS ROOF PLAN		
DRAWN	CM	DATE	11.02.2015
CHECKED	GE	STATUS	PLANNING
SCALE	1/100	REV	PL05
DWG NO.	1503-0200-AP-003		

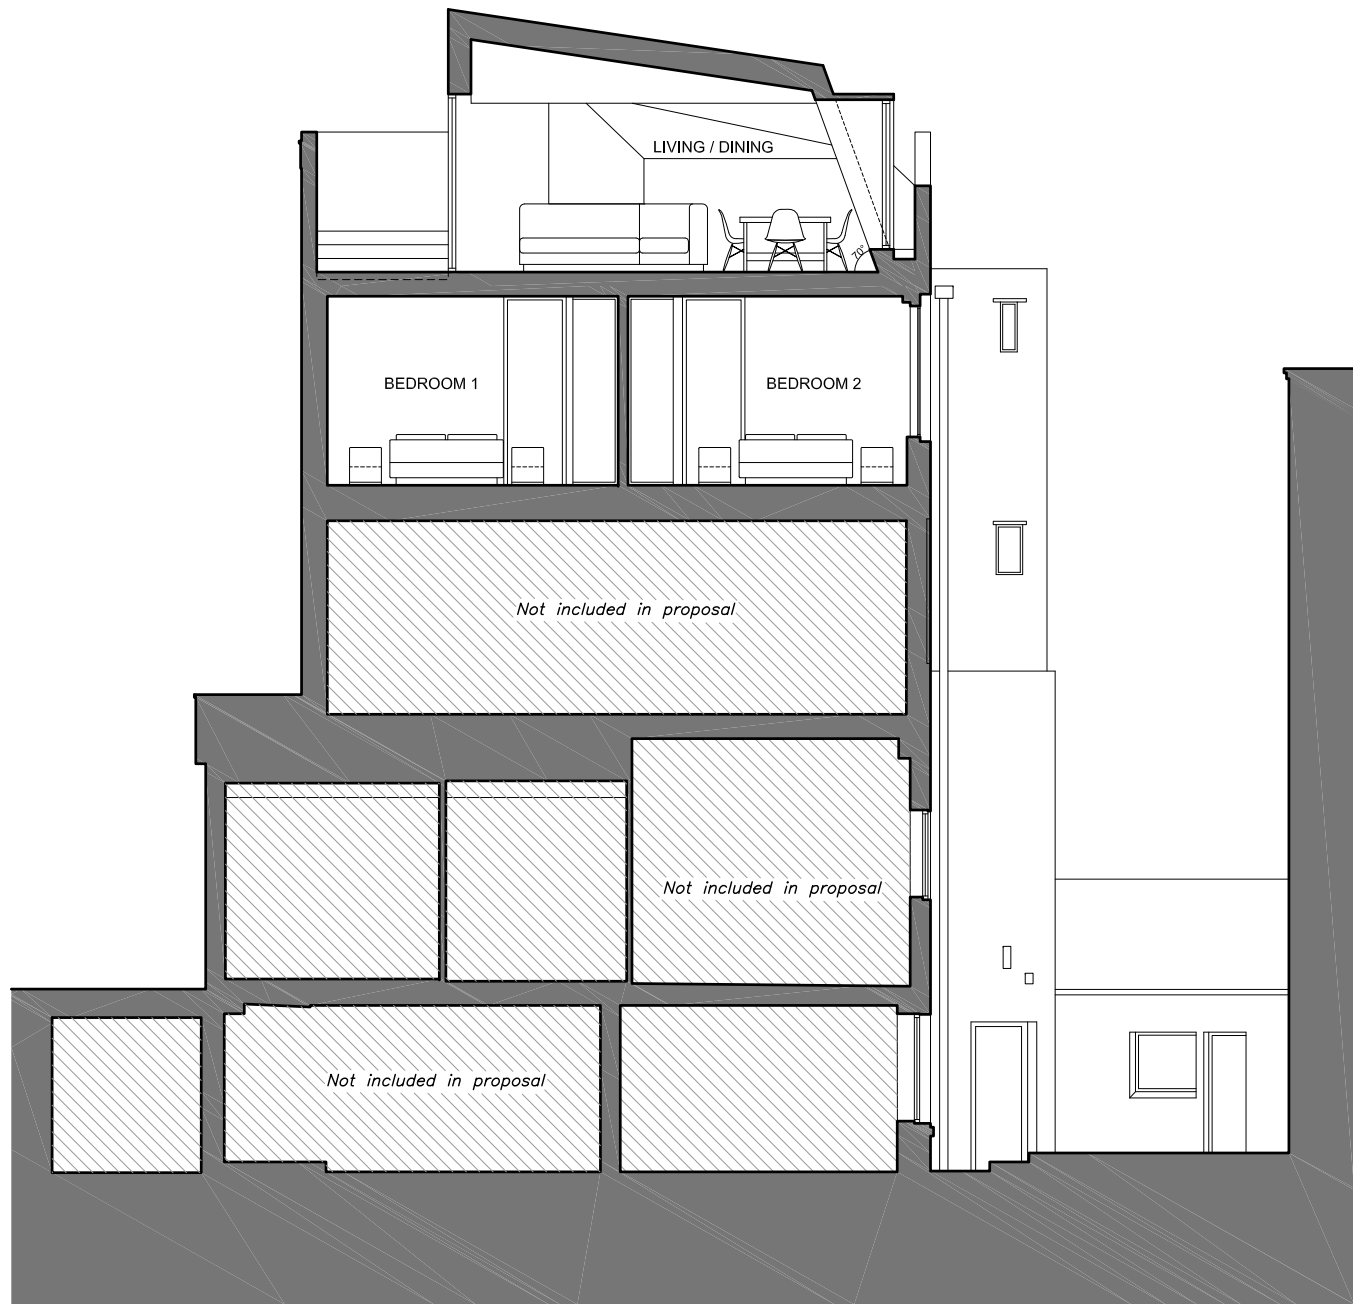

01 Section A



02 Section B

NOTES:

- Drawing based upon the formal survey information issue by GREENHATCH Surveys Dated October 2014
- Information to read in conjunction with Structural Engineer and MEP Engineer package information
- All levels indicated as height above Ordnance Survey
- Datum taken from survey. To be confirmed.
- All dimensions subject to a tolerance of +/-5mm.
- All details are indicative and should be reviewed against contractors selected supplier / manufacturer / system. Any variations are to be advised to and approved by the Contract Administrator prior to commencement on site.
- Refer to CDM Risk Schedule 1503-0000-CDM-001
- Refer to Design Risk Schedule 1503-0000-DRS-001



DATE	REVISIONS
21.10.2015	PL05 PLANNING REVISION
20.10.2015	PL04 PLANNING REVISION
05.10.2015	PL03 PLANNING REVISION
04.09.2015	PL02 PLANNING REVISION
12.05.2015	PL01 PLANNING SUBMISSION
11.02.2015	PR01 PRE-APP ISSUE


Do not scale from this drawing
All dimensions to be confirmed on site
Information contained within this drawing is the sole copyright of EMRYS Architects Ltd and is not to be reproduced without permission
EMRYS Architects are to be notified immediately of any discrepancies

EMRYS
CAP House | 9-12 Long Lane | London | EC1A 9HA
mail@emrysarchitects.com
www.emrysarchitects.com T: 020 7726 5060

JOB NO.	1503 QALFA DIBEEHI		
TITLE	10C LYME TERRACE LONDON, NW1 0SN		
DISG	PROPOSED PLANS SECTIONS A+B		
DRAWN	CM	DATE	11.02.2015 SCALE 1/100
CHECKED	GE	STATUS	PLANNING REV PL05
DISG NO.	1503-0300-AP-001		



01 Elevation 1 - Royal College St.

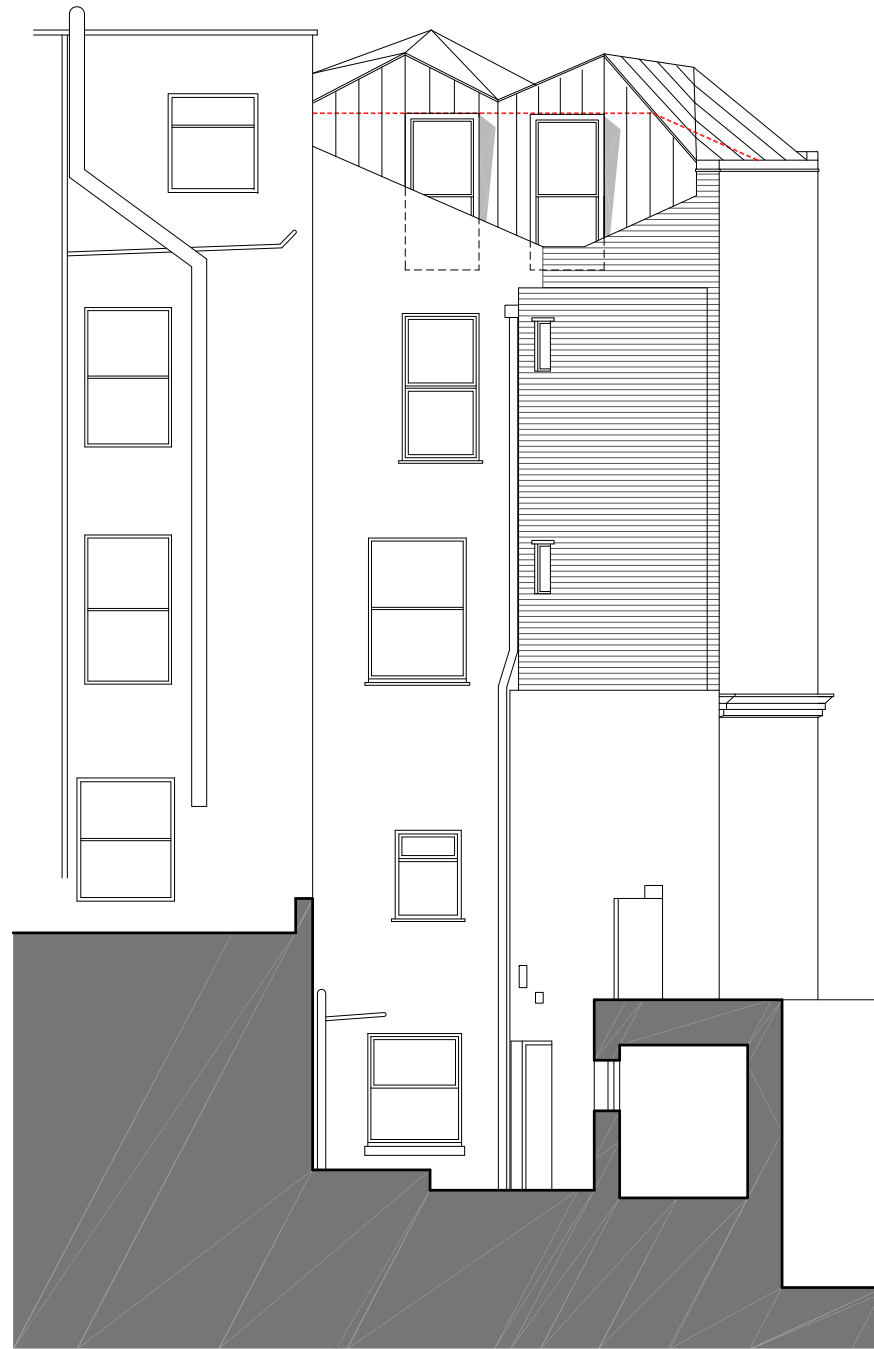


02 Elevation 2 - Rear elevation



03 Elevation 3 - Side elevation

NOTES:

- Drawing based upon the formal survey information issue by GREENHATCH Surveys Dated October 2014
- Information to read in conjunction with Structural Engineer and MEP Engineer package information
- All levels indicated as height above Ordnance Survey
- Datum taken from survey. To be confirmed.
- All dimensions subject to a tolerance of +/-5mm.
- All details are indicative and should be reviewed against contractors selected supplier / manufacturer / system. Any variations are to be advised to and approved by the Contract Administrator prior to commencement on site.
- Refer to CDM Risk Schedule 1429-0000-CDM-001
- Refer to Design Risk Schedule 1429-0000-DRS-001

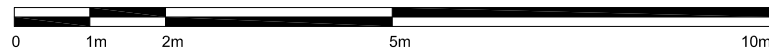

DATE	REVISIONS
21.10.2015	PL05 PLANNING REVISION
20.10.2015	PL04 PLANNING REVISION
05.10.2015	PL02 PLANNING REVISION
04.09.2015	PL02 PLANNING REVISION
12.05.2015	PL01 PLANNING SUBMISSION
11.02.2015	PR01 PRE-APP ISSUE

KEY
 - - - - - 2005 consented scheme outline

Do not scale from this drawing
 All dimensions to be confirmed on site
 Information contained within this drawing is the sole copyright of EMRYS Architects Ltd and is not to be reproduced without permission.
 EMRYS Architects are to be notified immediately of any discrepancies

EMRYS
 CAP House | 9-12 Long Lane | London | EC1A 9HA
 mail@emrysarchitects.com
 www.emrysarchitects.com T: 020 7726 5060

JOB NO.	1503	CLIENT	QAALFA DIBEEHI
TITLE	10C LYME TERRACE LONDON, NW1 0SN		
DWG	PROPOSED PLANS ELEVATION 1 - 3		
DRAWN	CM	DATE	05.10.2015
CHECKED	GE	STATUS	PLANNING
DWG NO.	1503-0400-AP-001		SCALE
		REV	PL05
		SCALE	1/100