


CONTRACTORS MUST CHECK ALL DIMENSIONS ON SITE. ONLY FIGURED DIMENSIONS ARE TO BE WORKED FROM. DISCREPANCIES MUST BE REPORTED TO THE ARCHITECT BEFORE PROCEEDING.

© THIS DRAWING IS COPYRIGHT

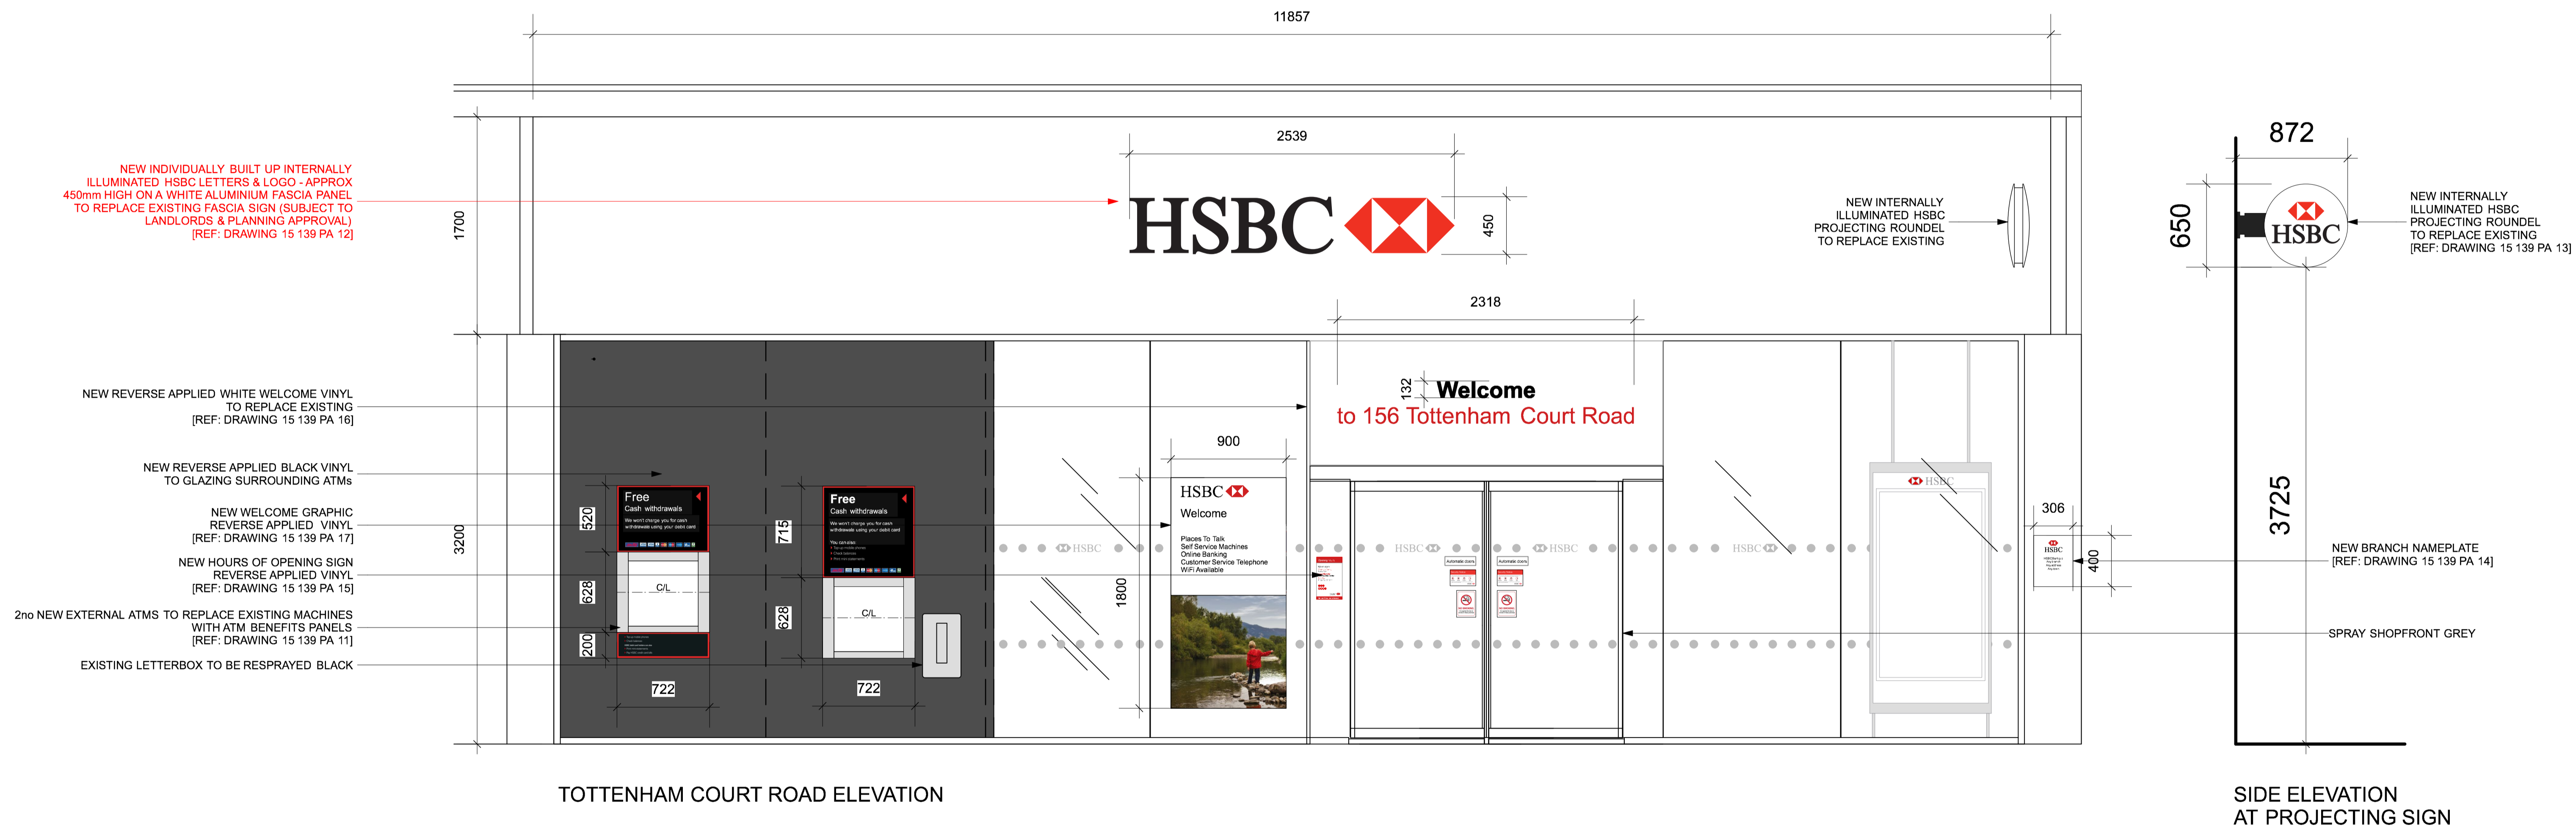

REVISION

A	FASCIA SIGN SIZE AMENDMENT	BY	JF	DATE	29.10.15
B	FASCIA SIGN LOCATION AMENDED	BY	JF	DATE	29.10.15

BY

JF 29.10.15

DATE

JF 29.10.15

REVISION

BY

DATE

**PLANNING APPLICATION**

CLIENT



PROJECT  
HSBC TOTTENHAM COURT RD  
- PIN GB3986  
156-157 Tottenham Court Road, London W1T 7AY

DRAWING

**PROPOSED ELEVATION**

DRAWING No.	15 139 PA 22	SCALE	1:50 @ A3 1:25 @ A1
DRAWN BY / OFFICE	JF - DORCHESTER	REVISION	<b>B</b>