



ELEVATION 2 [INNER] AS EXISTING

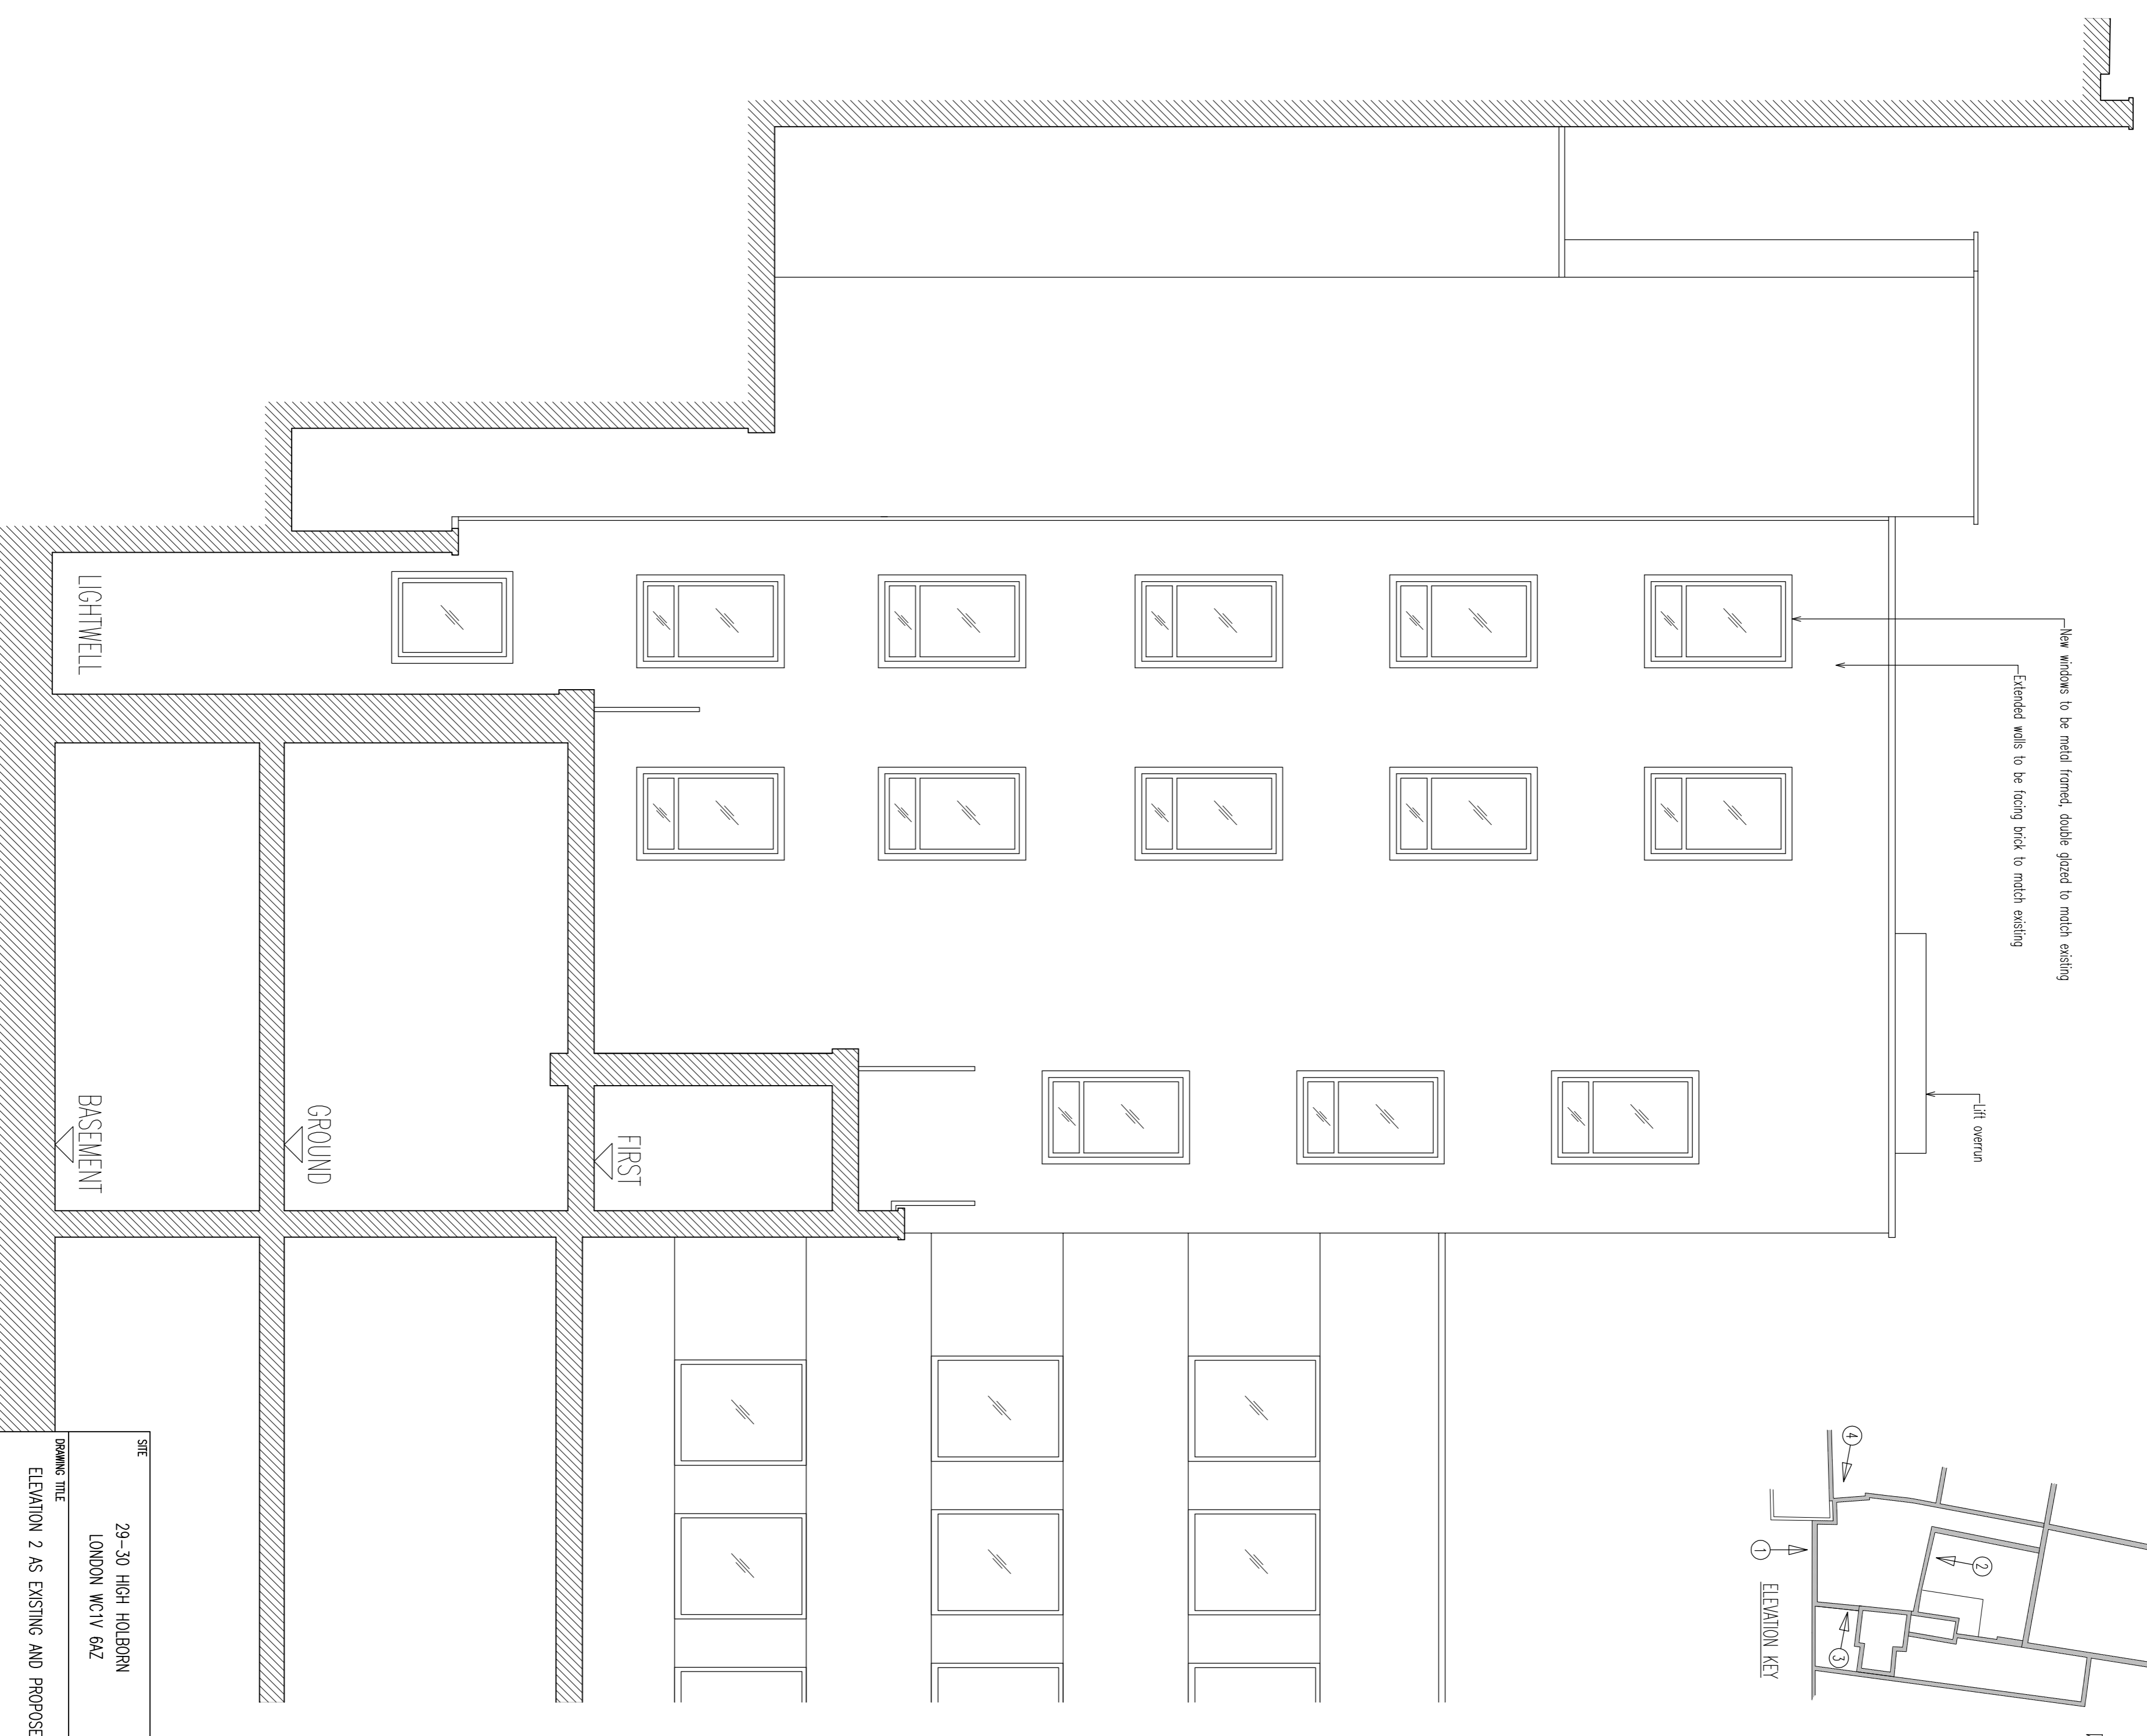

ELEVATION 2 [INNER] AS PROPOSED

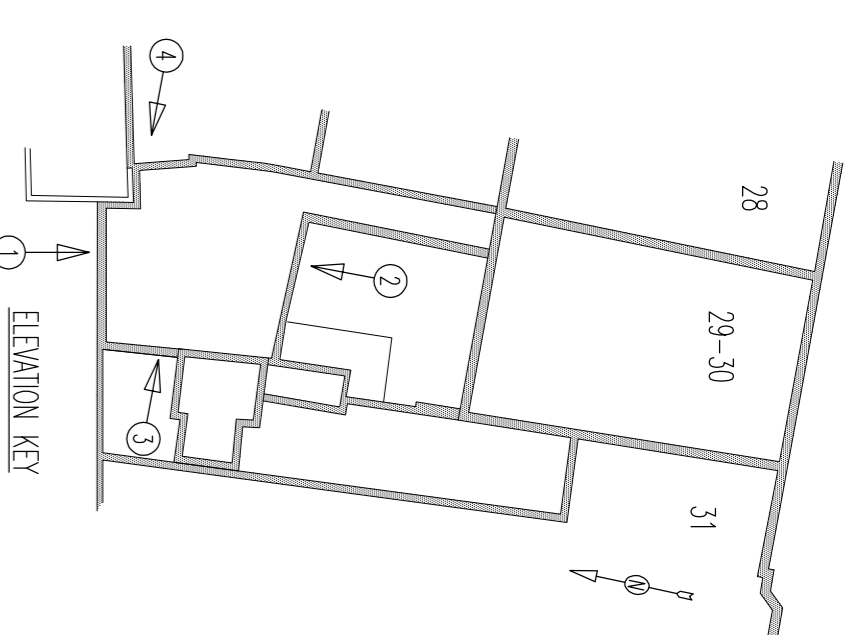

SITE	29-30 HIGH HOLBORN LONDON, WC1V 6AZ			
	DRAWING TITLE ELEVATION 2 AS EXISTING AND PROPOSED			
Scale	1:50 A4	300	Orig. No.	Rev
Date	04/2014	1255	47	
Drawn				

Copyright: The contents of this drawing may not be reproduced in whole or in part without the written permission of Draper Neal Associates

**Draper Neal Associates**  
ARCHITECTURE AND BUILDING DESIGN  
3 GROSVENOR ROAD, SEAFOORD, EAST SUSSEX  
BN25 2EL  
Tel: 072976 717 587  
pna@draperneal.co.uk