



ELEVATION 3 [SIDE] AS EXISTING

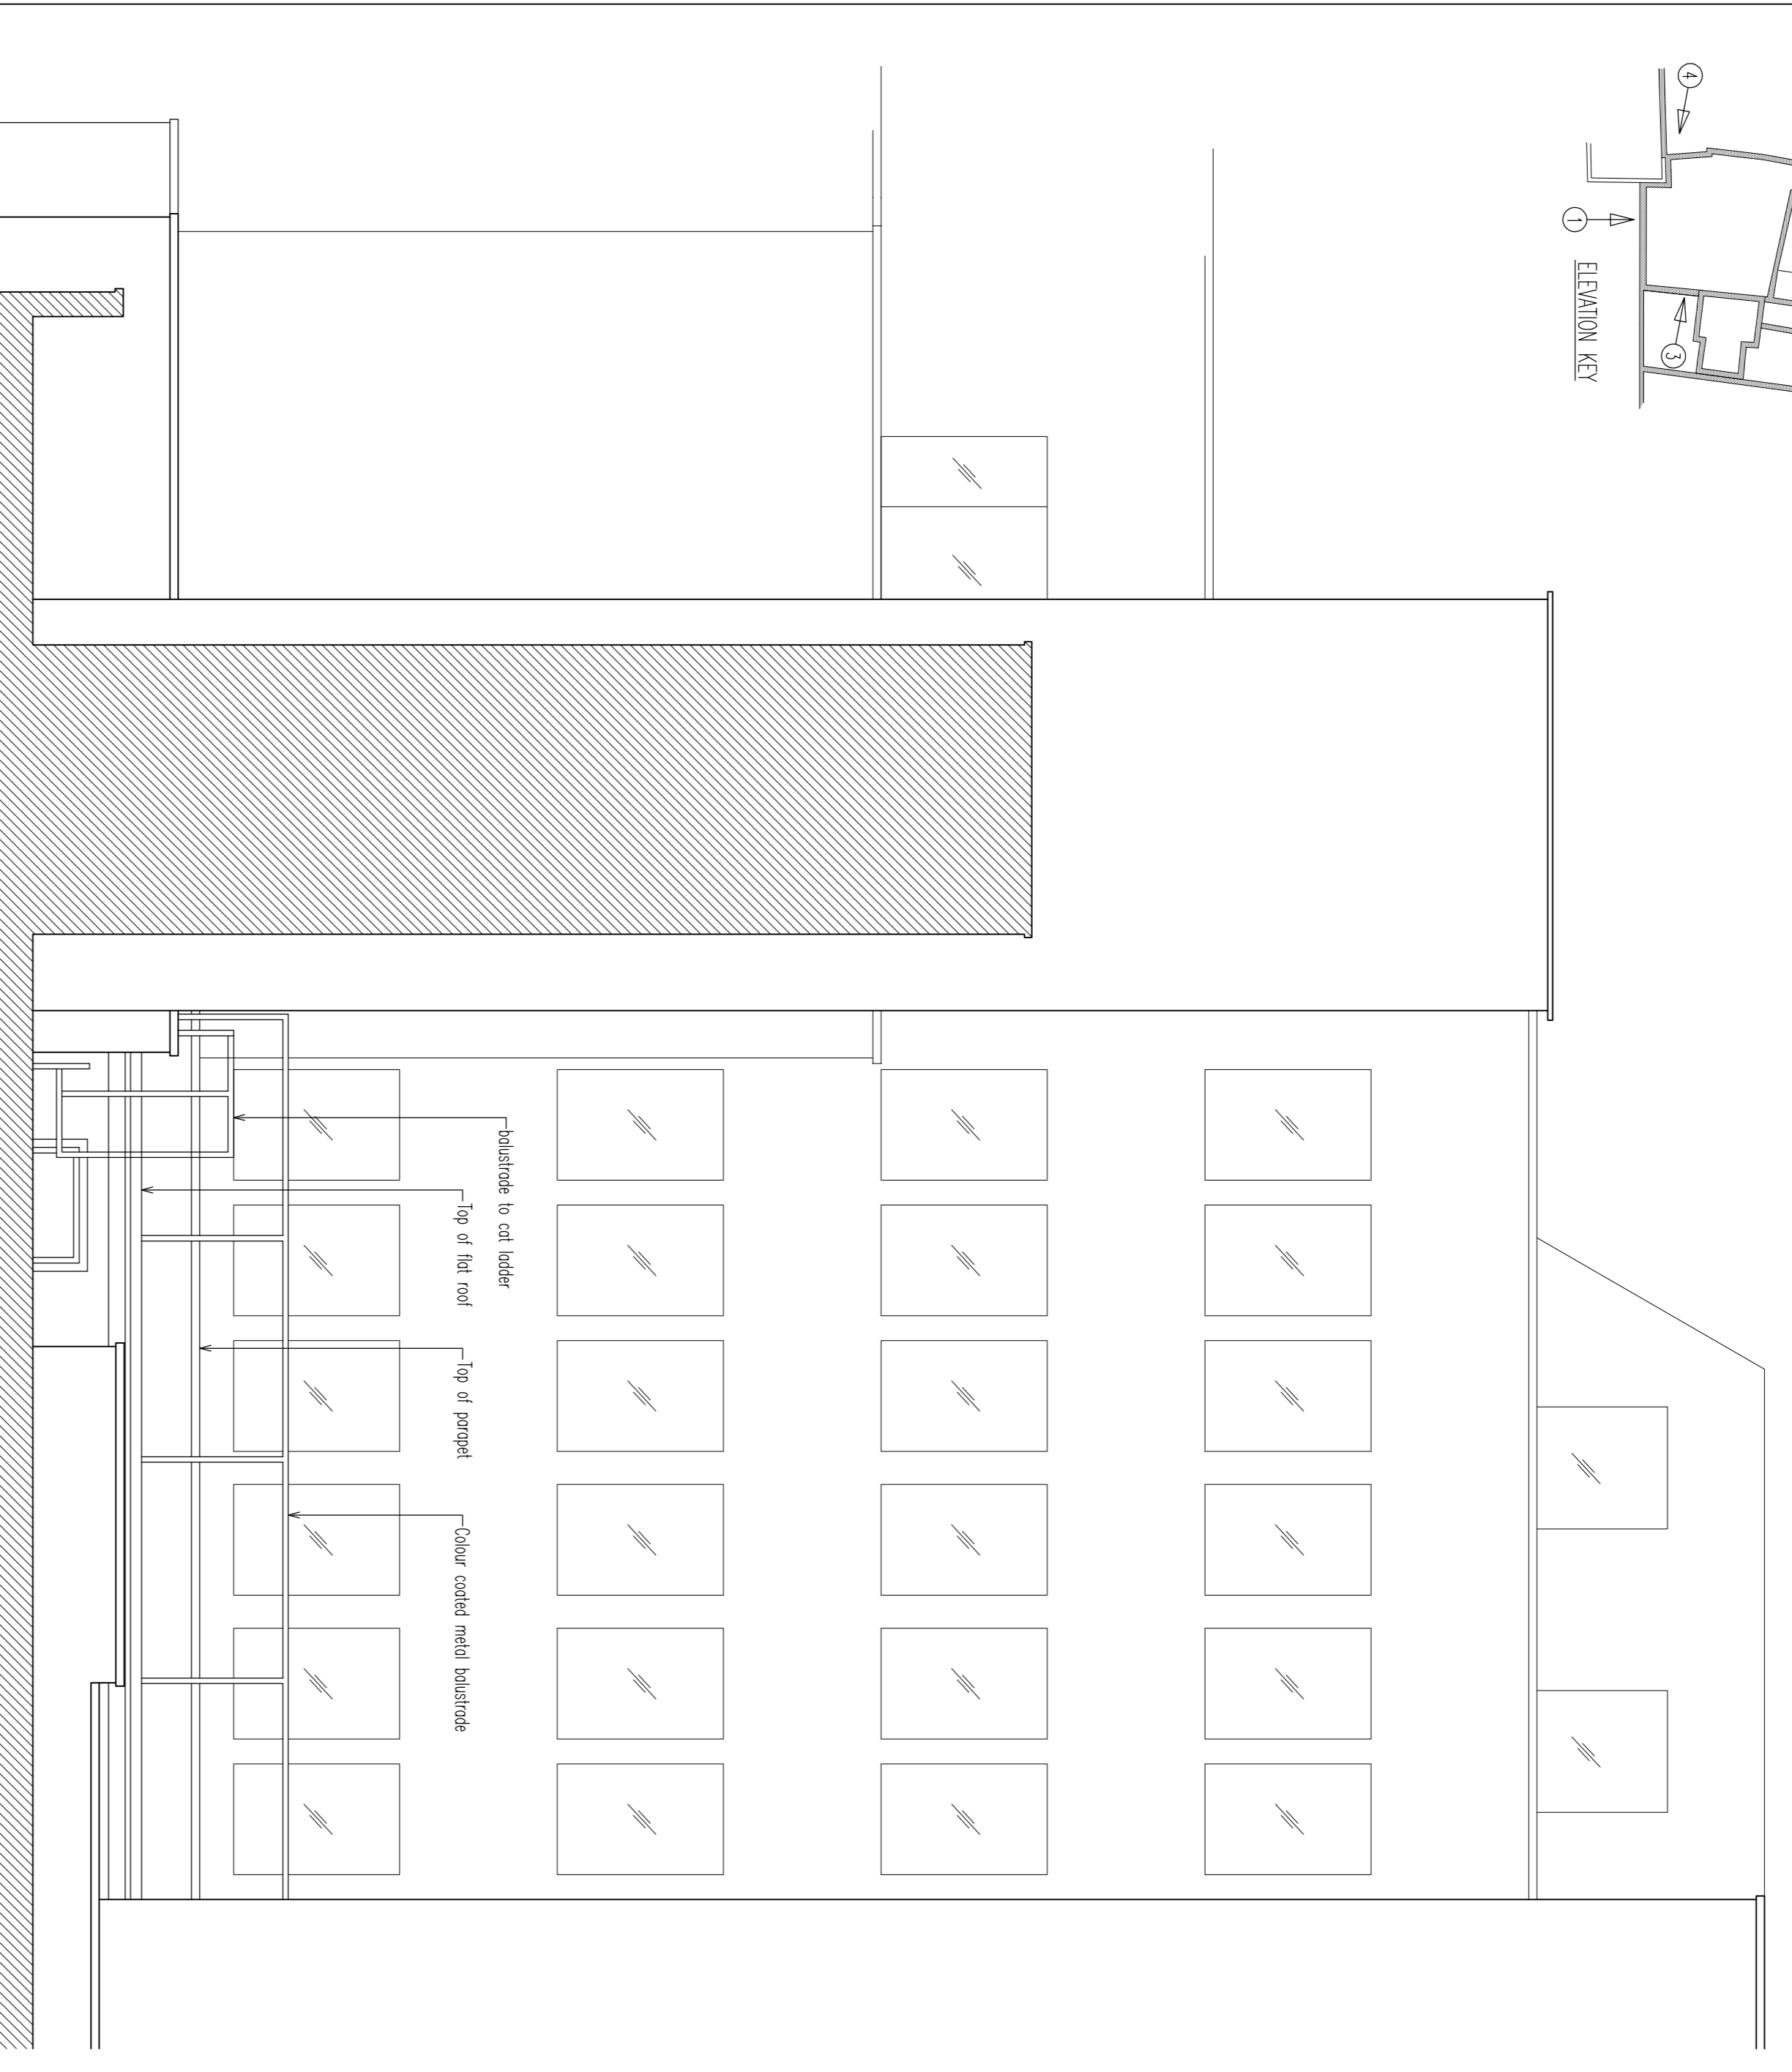

ELEVATION 3 [SIDE] AS PROPOSED

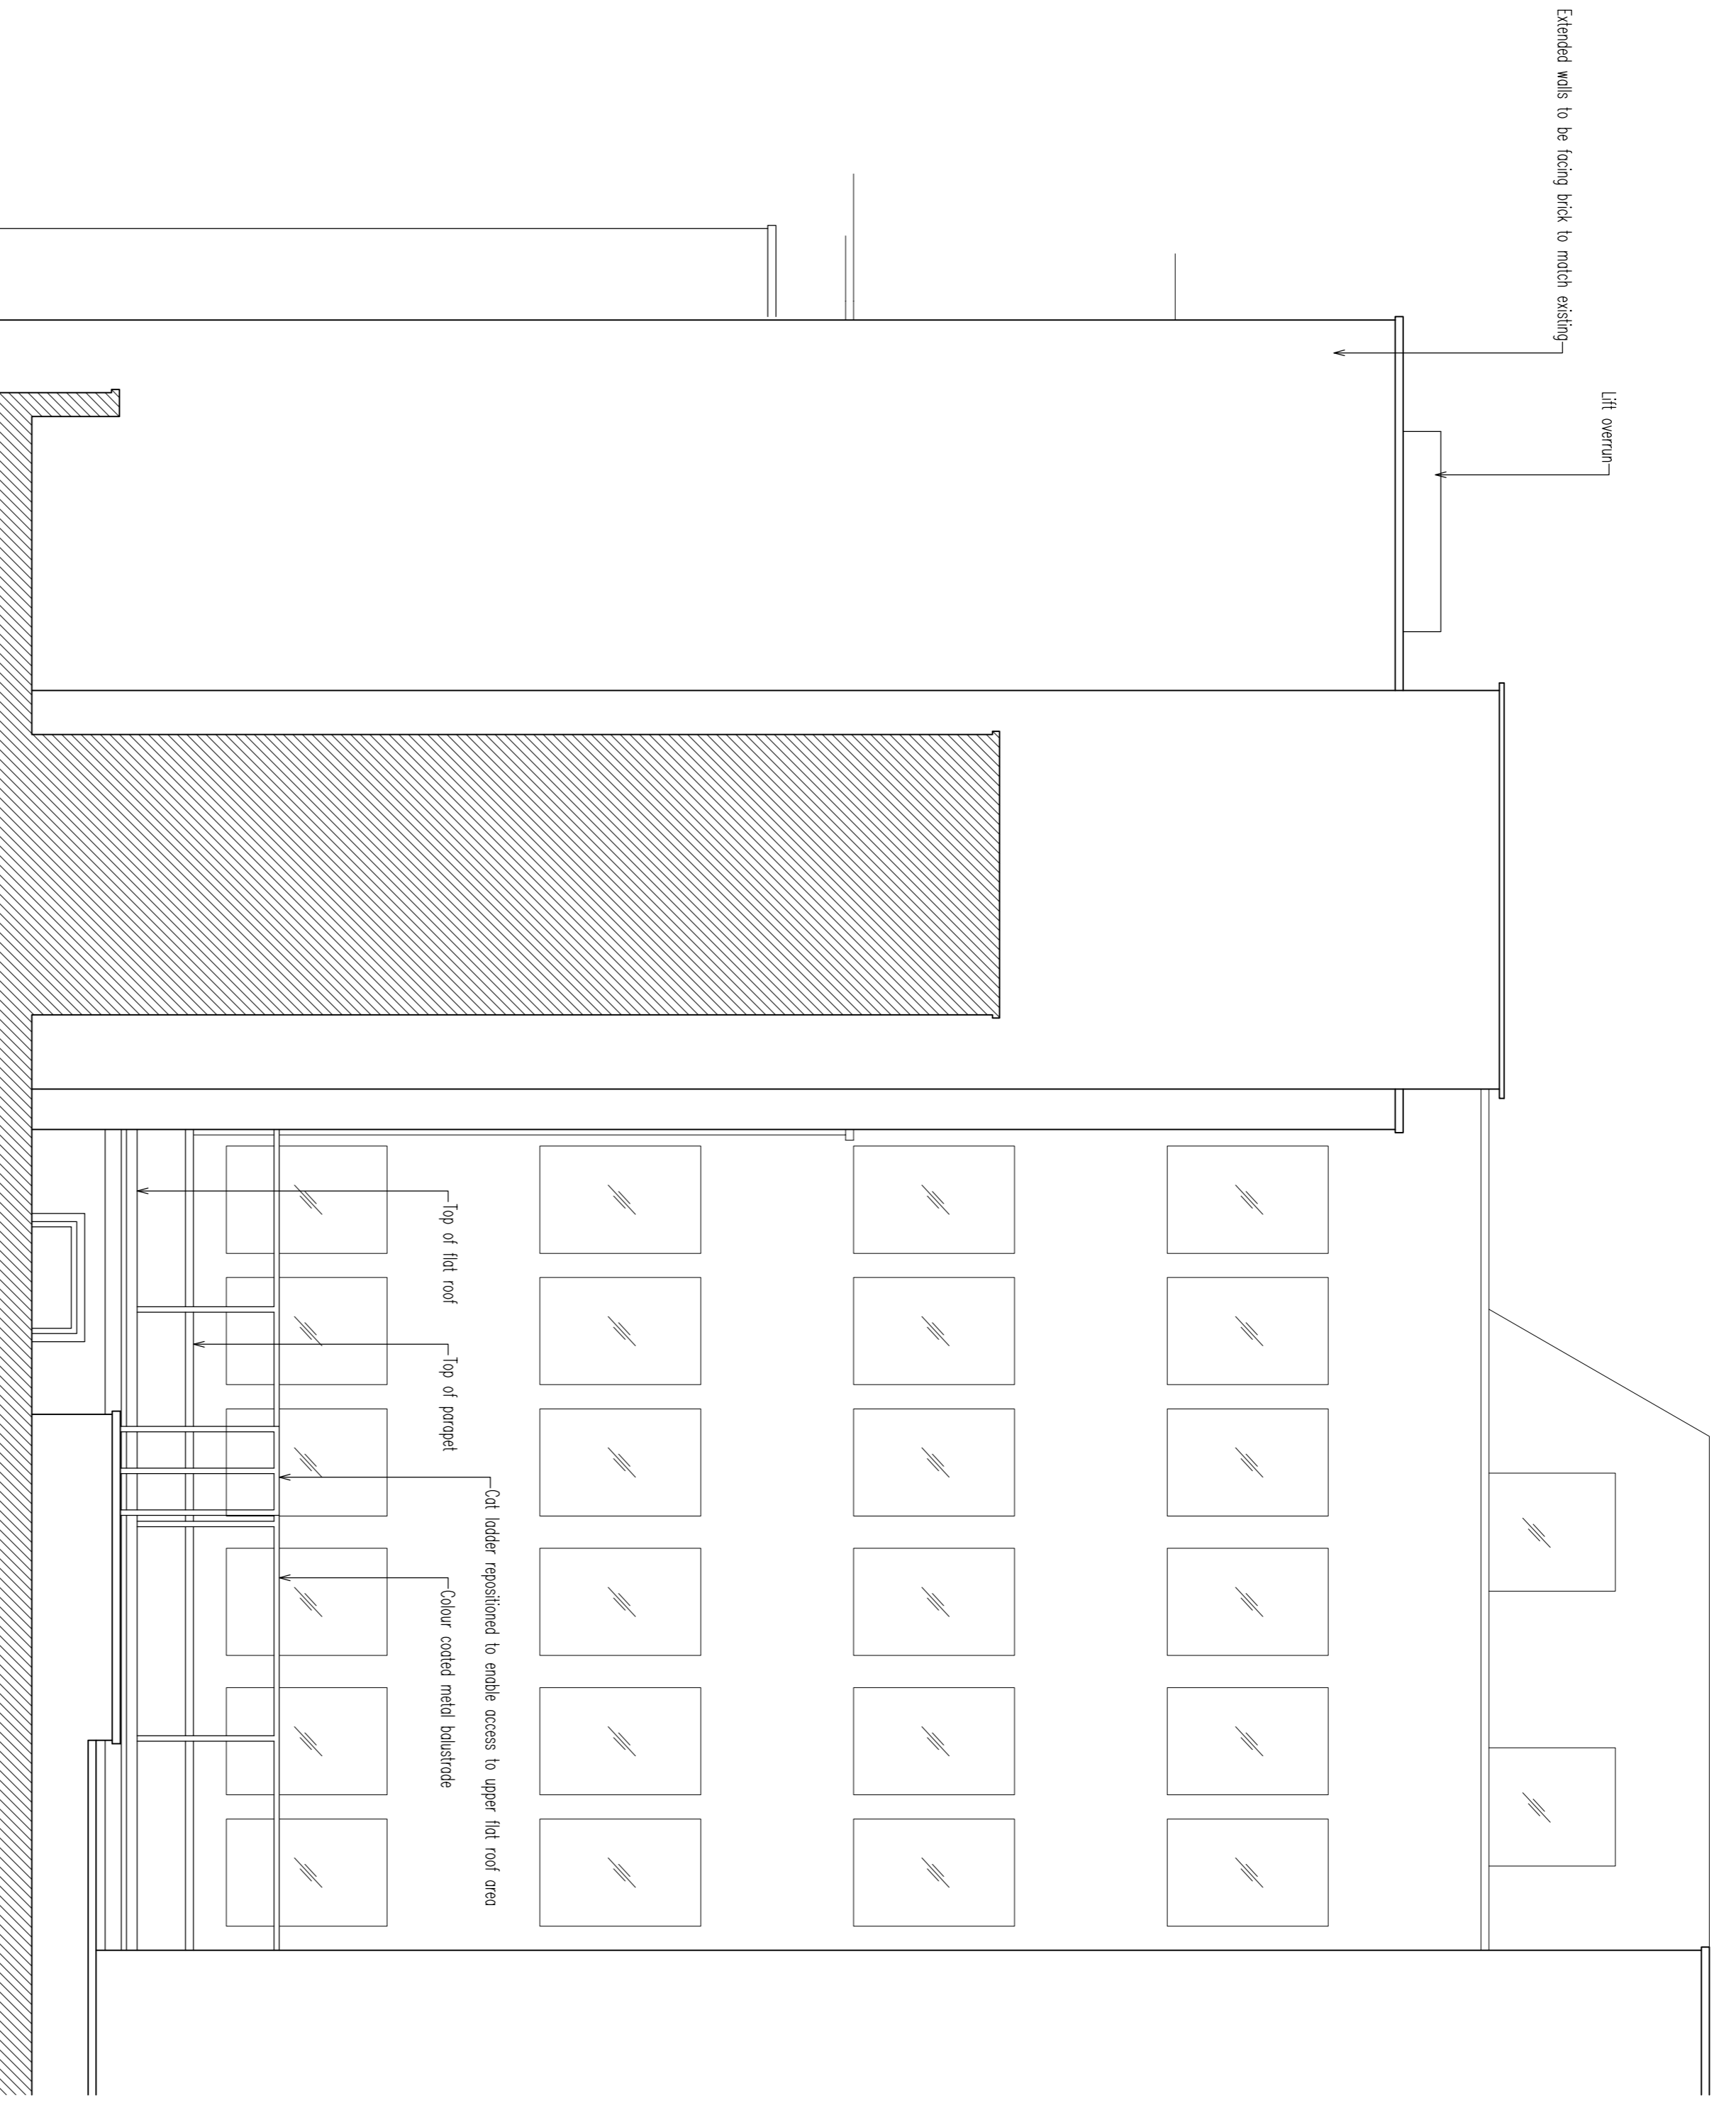

SITE
29-30 HIGH HOLBORN
LONDON, WC1V 6AZ

DRAWING TITLE
ELEVATION 3 AS EXISTING AND PROPOSED

Scale	Date	Drawn	Byg No.	Rev
1:50 A4	03/11			
1:25 B1	12/55			
1:48				

Copyright - The contents of this drawing may not be reproduced in whole or in part without the written permission of Draper Neal Associates
Draper Neal Associates
 ARCHITECTURE AND BUILDING DESIGN
 3 GROSVENOR ROAD, SEAFORD, EAST SUSSEX
 BN25 2EL
 Tel: 07296 717 587
 pmw@draperneal.co.uk