

THIS DRAWING IS THE PROPERTY OF JESTICO + WHILES AND IS NOT TO BE REPRODUCED OR COPIED IN ANY MANNER WITHOUT THE WRITTEN PERMISSION OF JESTICO + WHILES. THE ARCHITECT OR ENGINEER IS NOT RESPONSIBLE FOR THE CONSTRUCTION OF THIS DRAWING.

REV DATE DESCRIPTION
 01 14.08.15 2D CONSTRUCTION
 02 02.09.15 3D CONSTRUCTION
 03 02.09.15 3D CONSTRUCTION


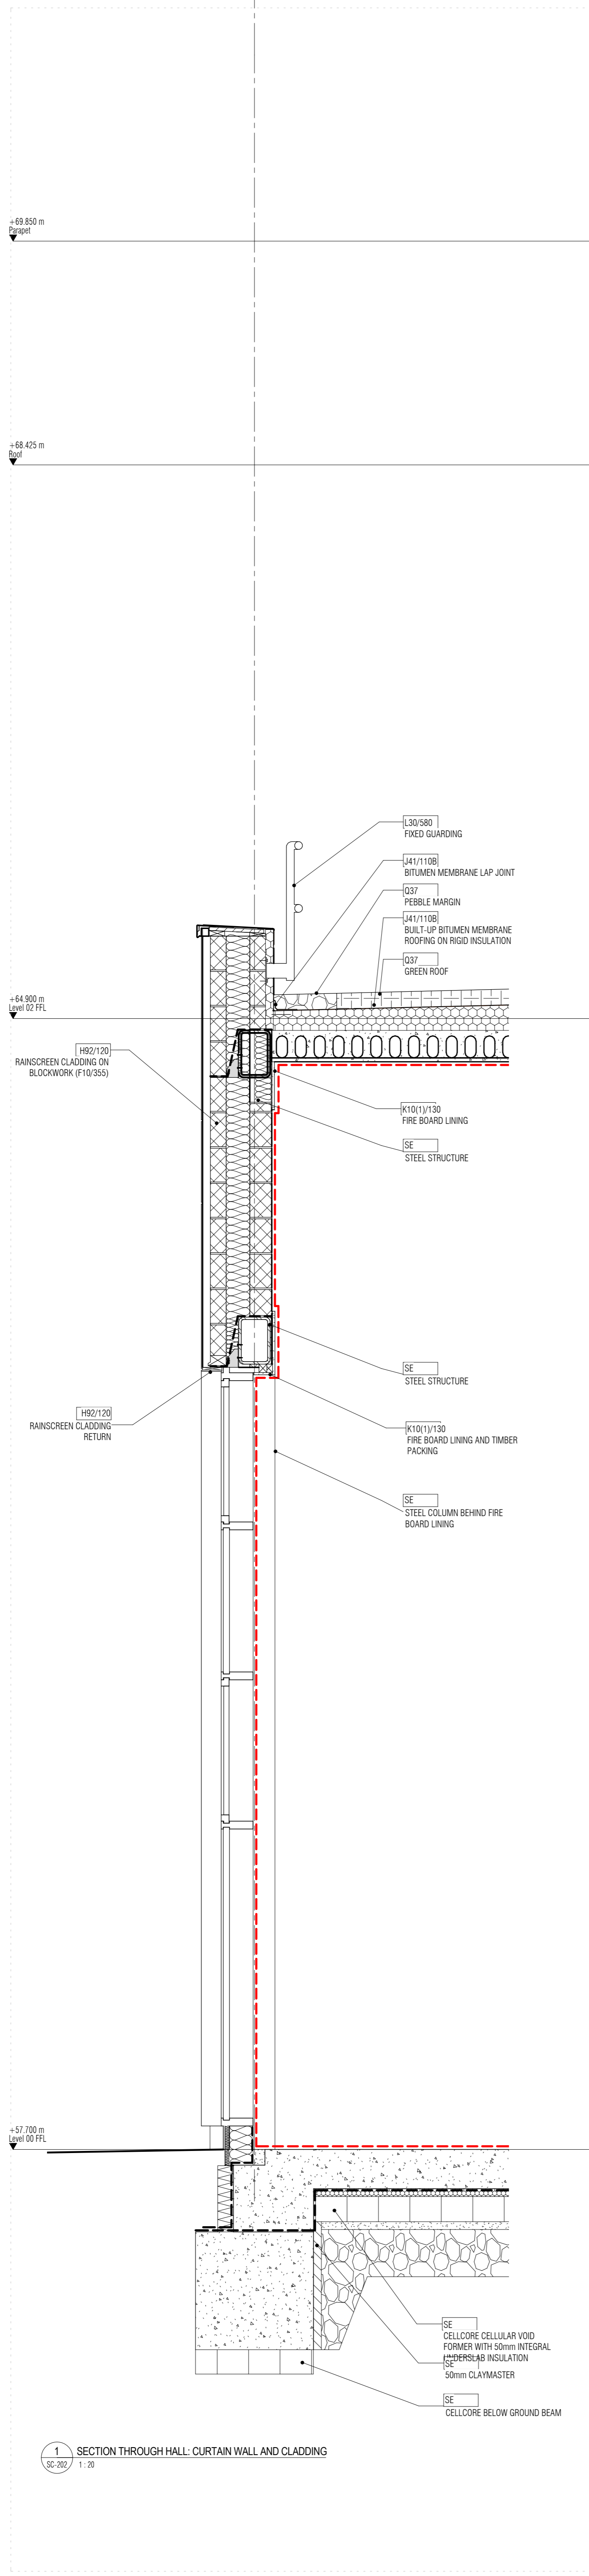

1 SECTION THROUGH HALL: CURTAIN WALL AND CLADDING
 SC-202 1:20

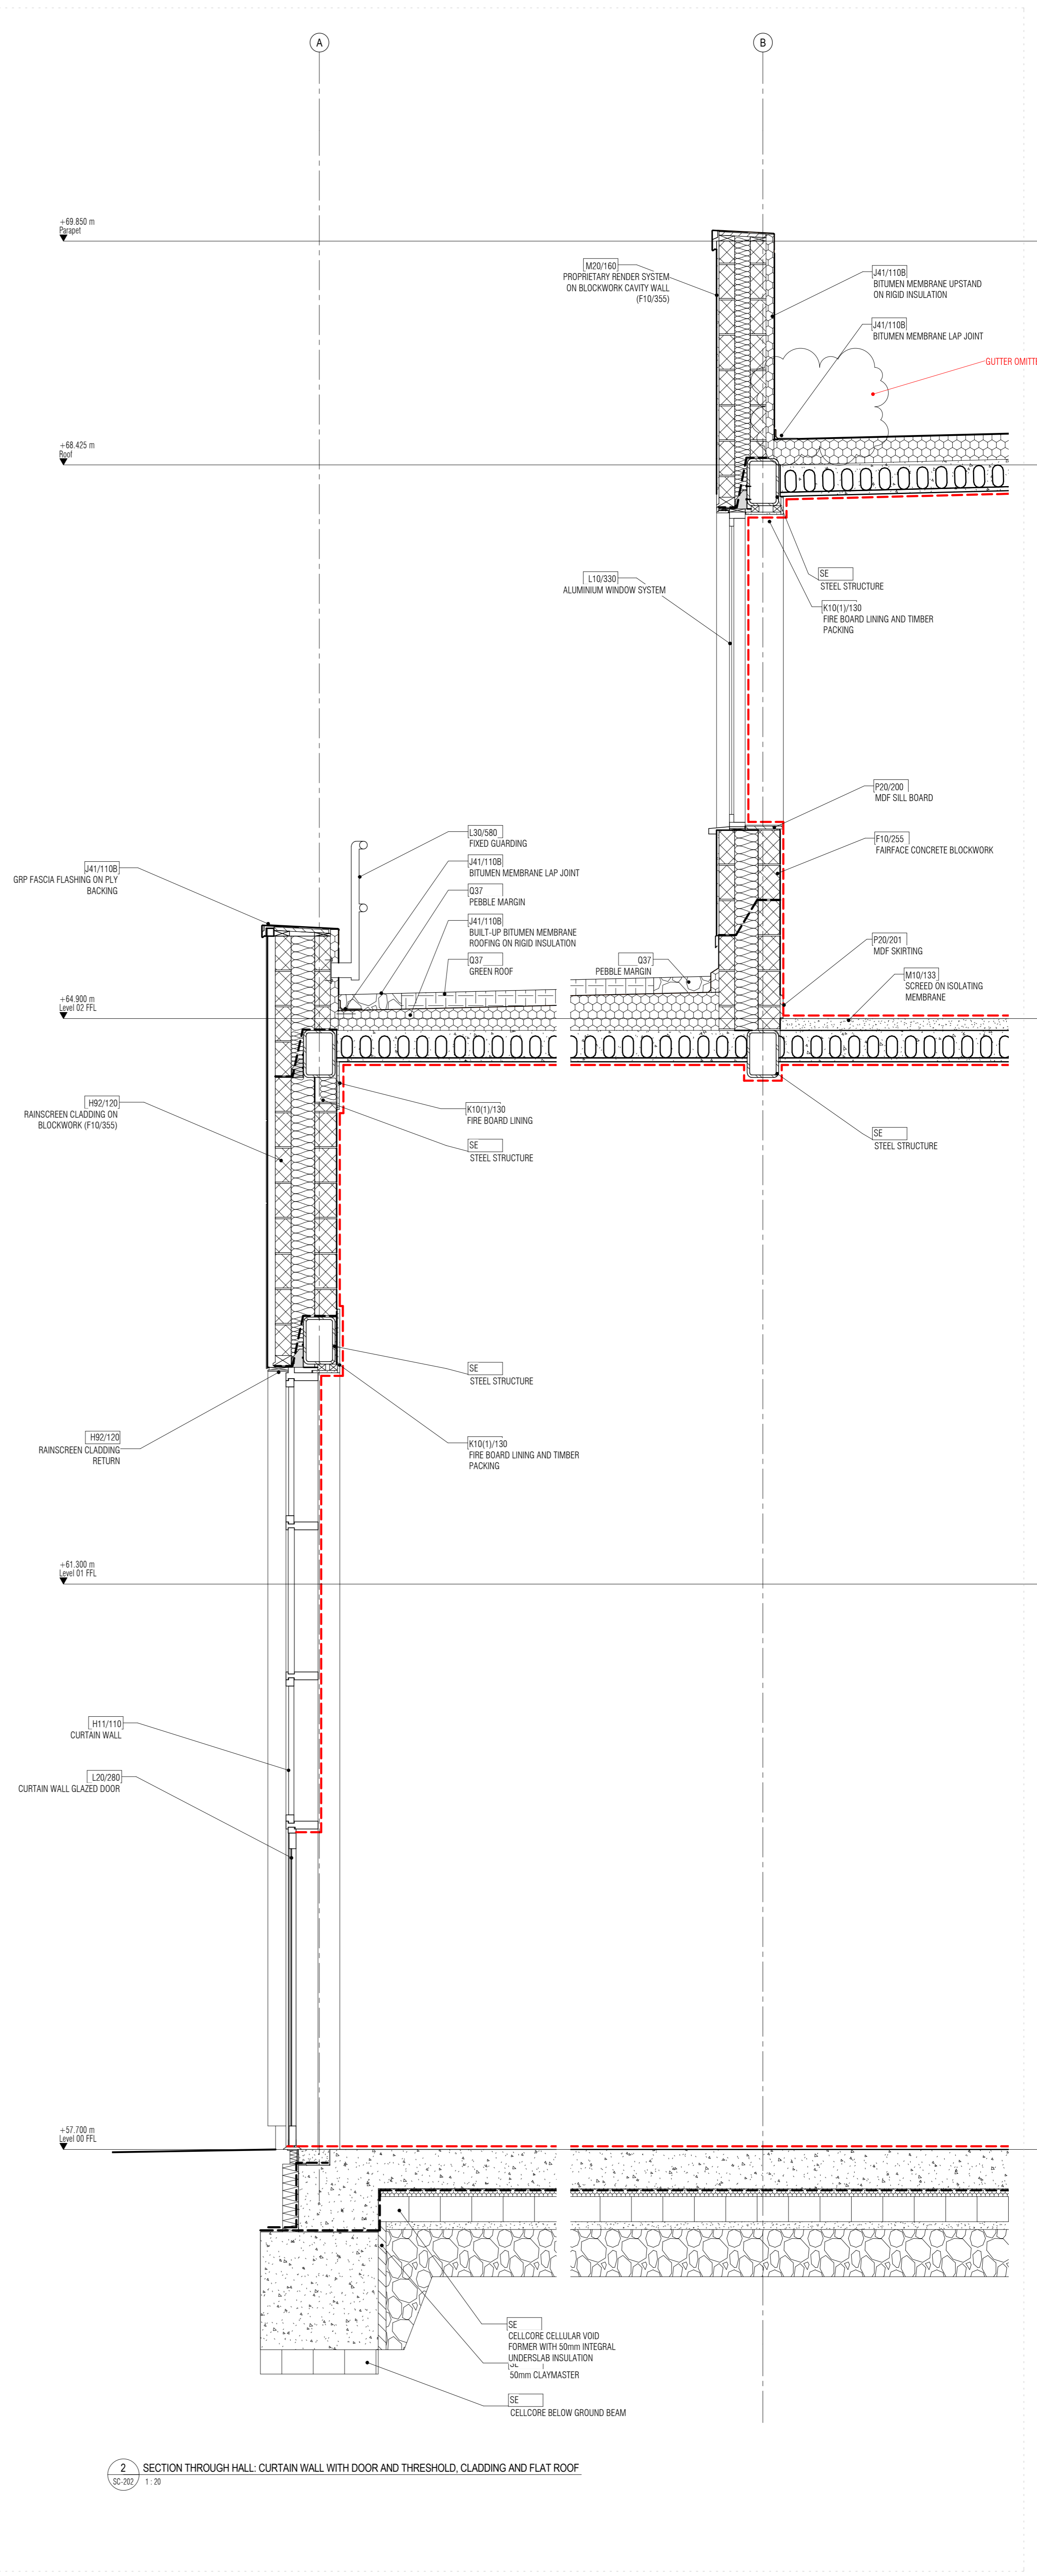

2 SECTION THROUGH HALL: CURTAIN WALL WITH DOOR AND THRESHOLD, CLADDING AND FLAT ROOF
 SC-202 1:20

2657-SC-202
 CO2
 HAMPTSTEAD SCHOOL
 PRELIMINARY
 WATERS
 JESTICO + WHILES
 ARCHITECTURE INTERIOR DESIGN LONDON PRAGUE
 www.jesticoandwhiles.com