


Solution 1: 0 - 5° pitch - Inverted Roof

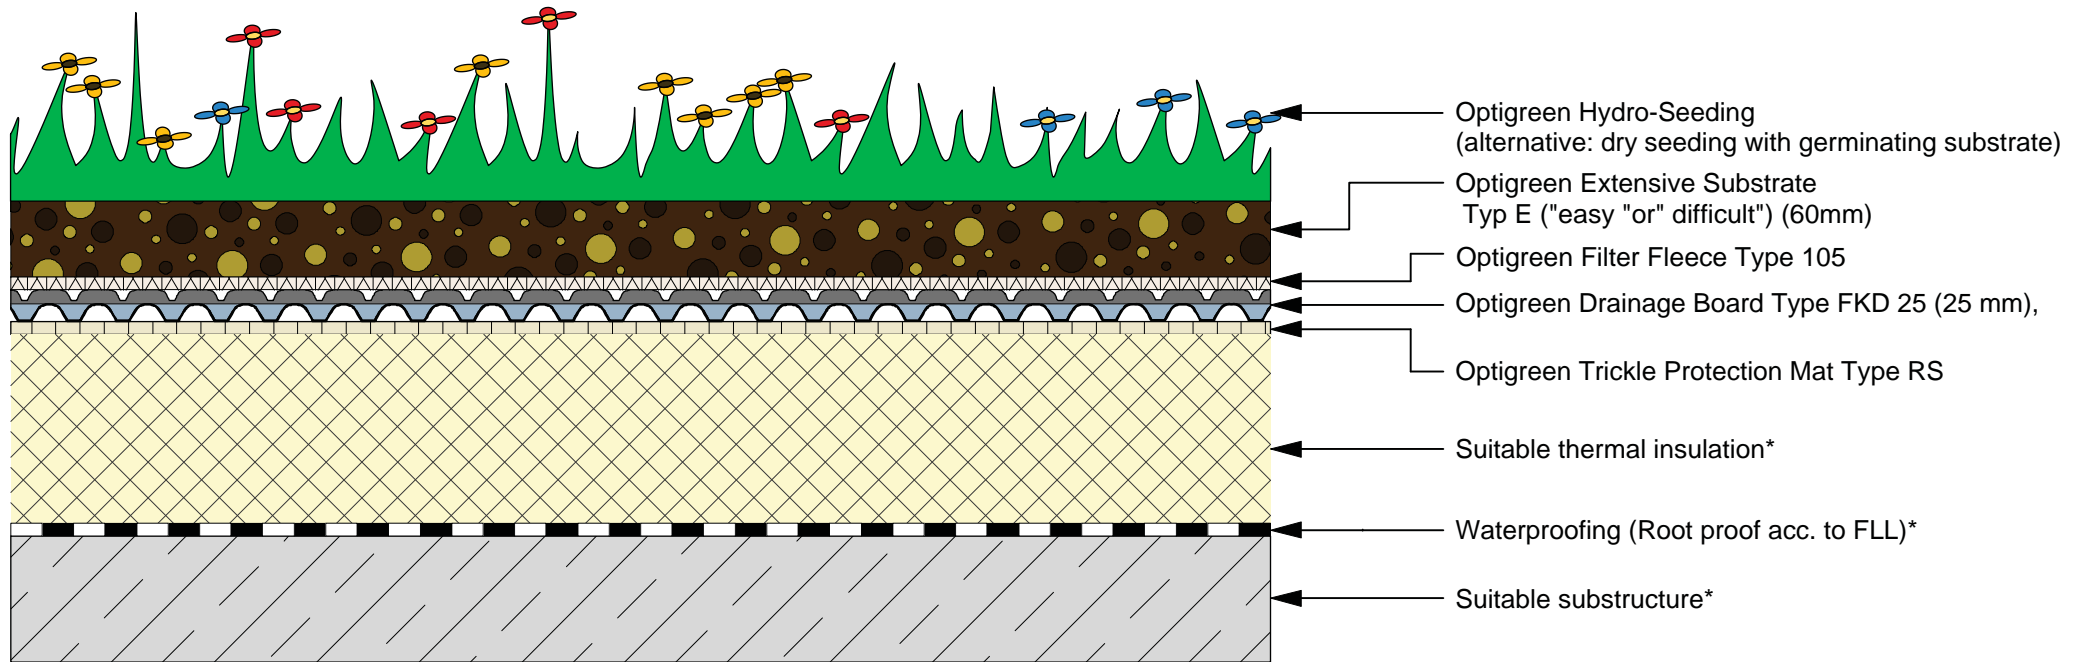

* Installation and responsibility by each designated trade. ** Pursuant to national directives.



The depicted solution is intended for use with green roof systems. Other construction tradework is simplified in this representation and should be constructed according to current industry standards. Optigreen reserves the right to make changes to its product solutions.

Approved:	drawn by:	scale:	update:	Rev.:	Detail-No.:
	mh	not to scale	25.04.2014	0	1.015

Reprinting is only permitted with the prior permission of the editors. No responsibility for printing errors. Subject to technical modifications.