


1. Existing section A-A'
Scale 1:50:A1

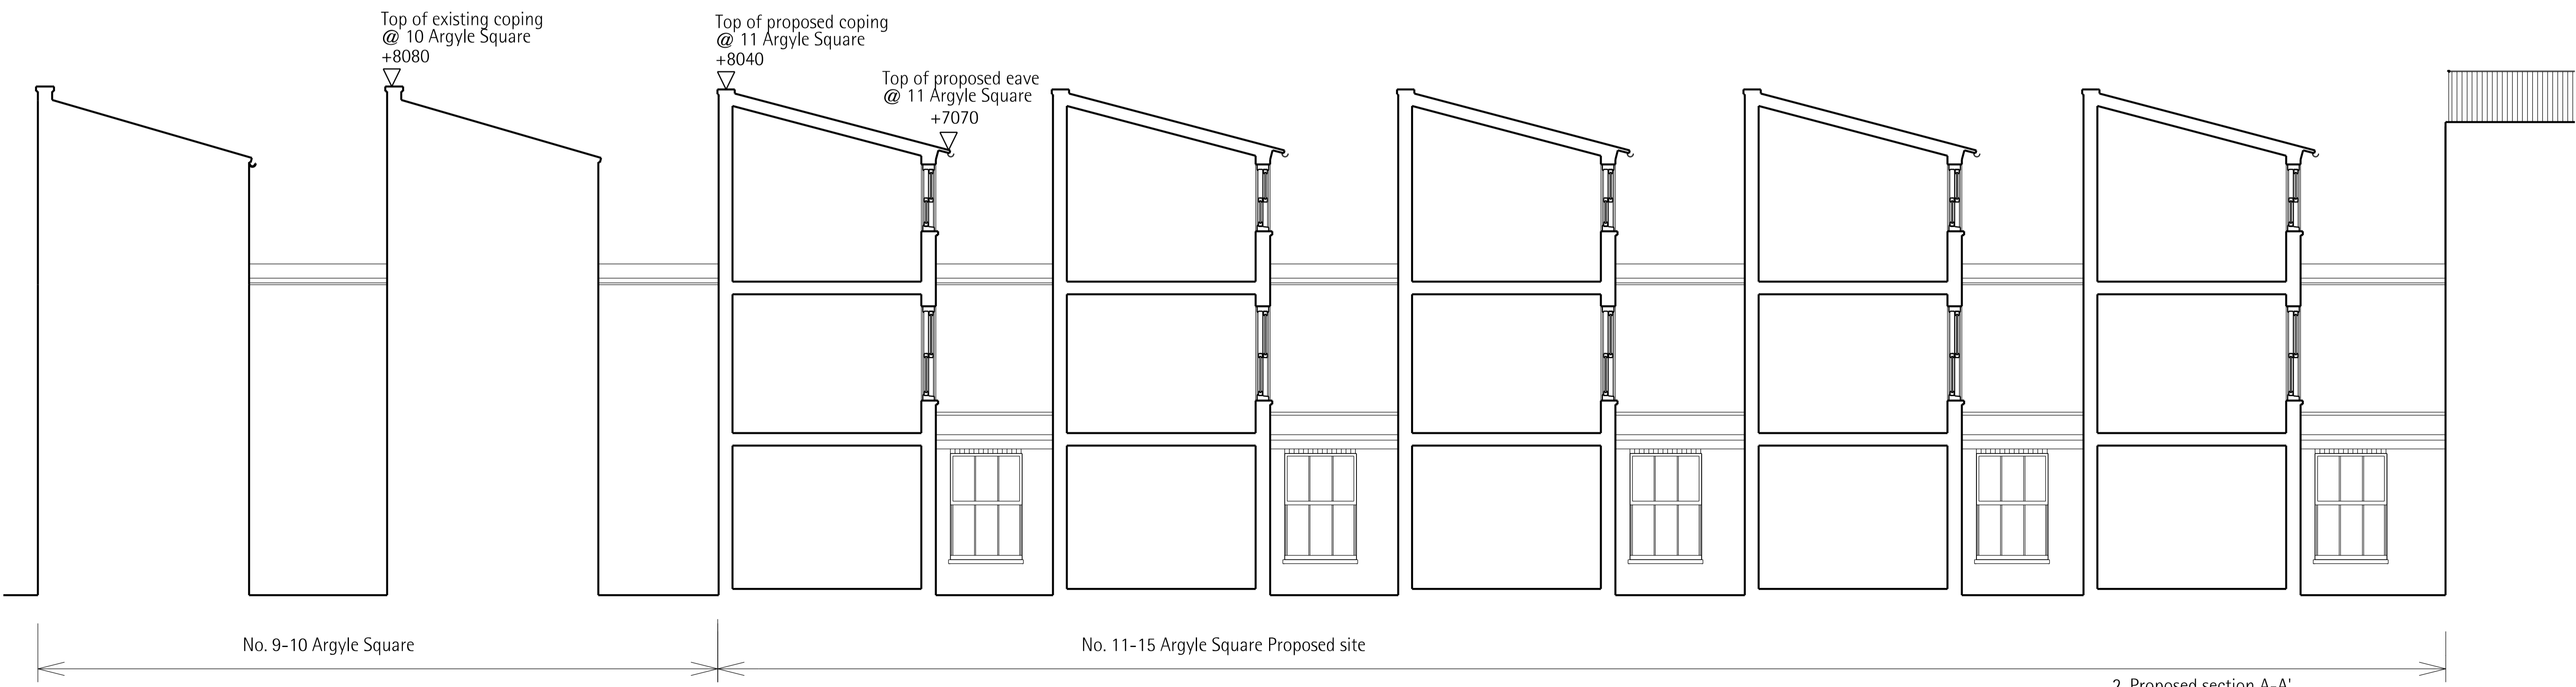

2. Proposed section A-A'
Scale 1:50@A1