


Notes:

Copyright of this drawing and the contents remain with Pennington Phillips Limited.
Do not scale from the drawings except for planning purposes. The contractor is to verify dimensions on site prior to the commencement of work. Any discrepancies are to be reported to the designer. If in doubt - seek clarification.

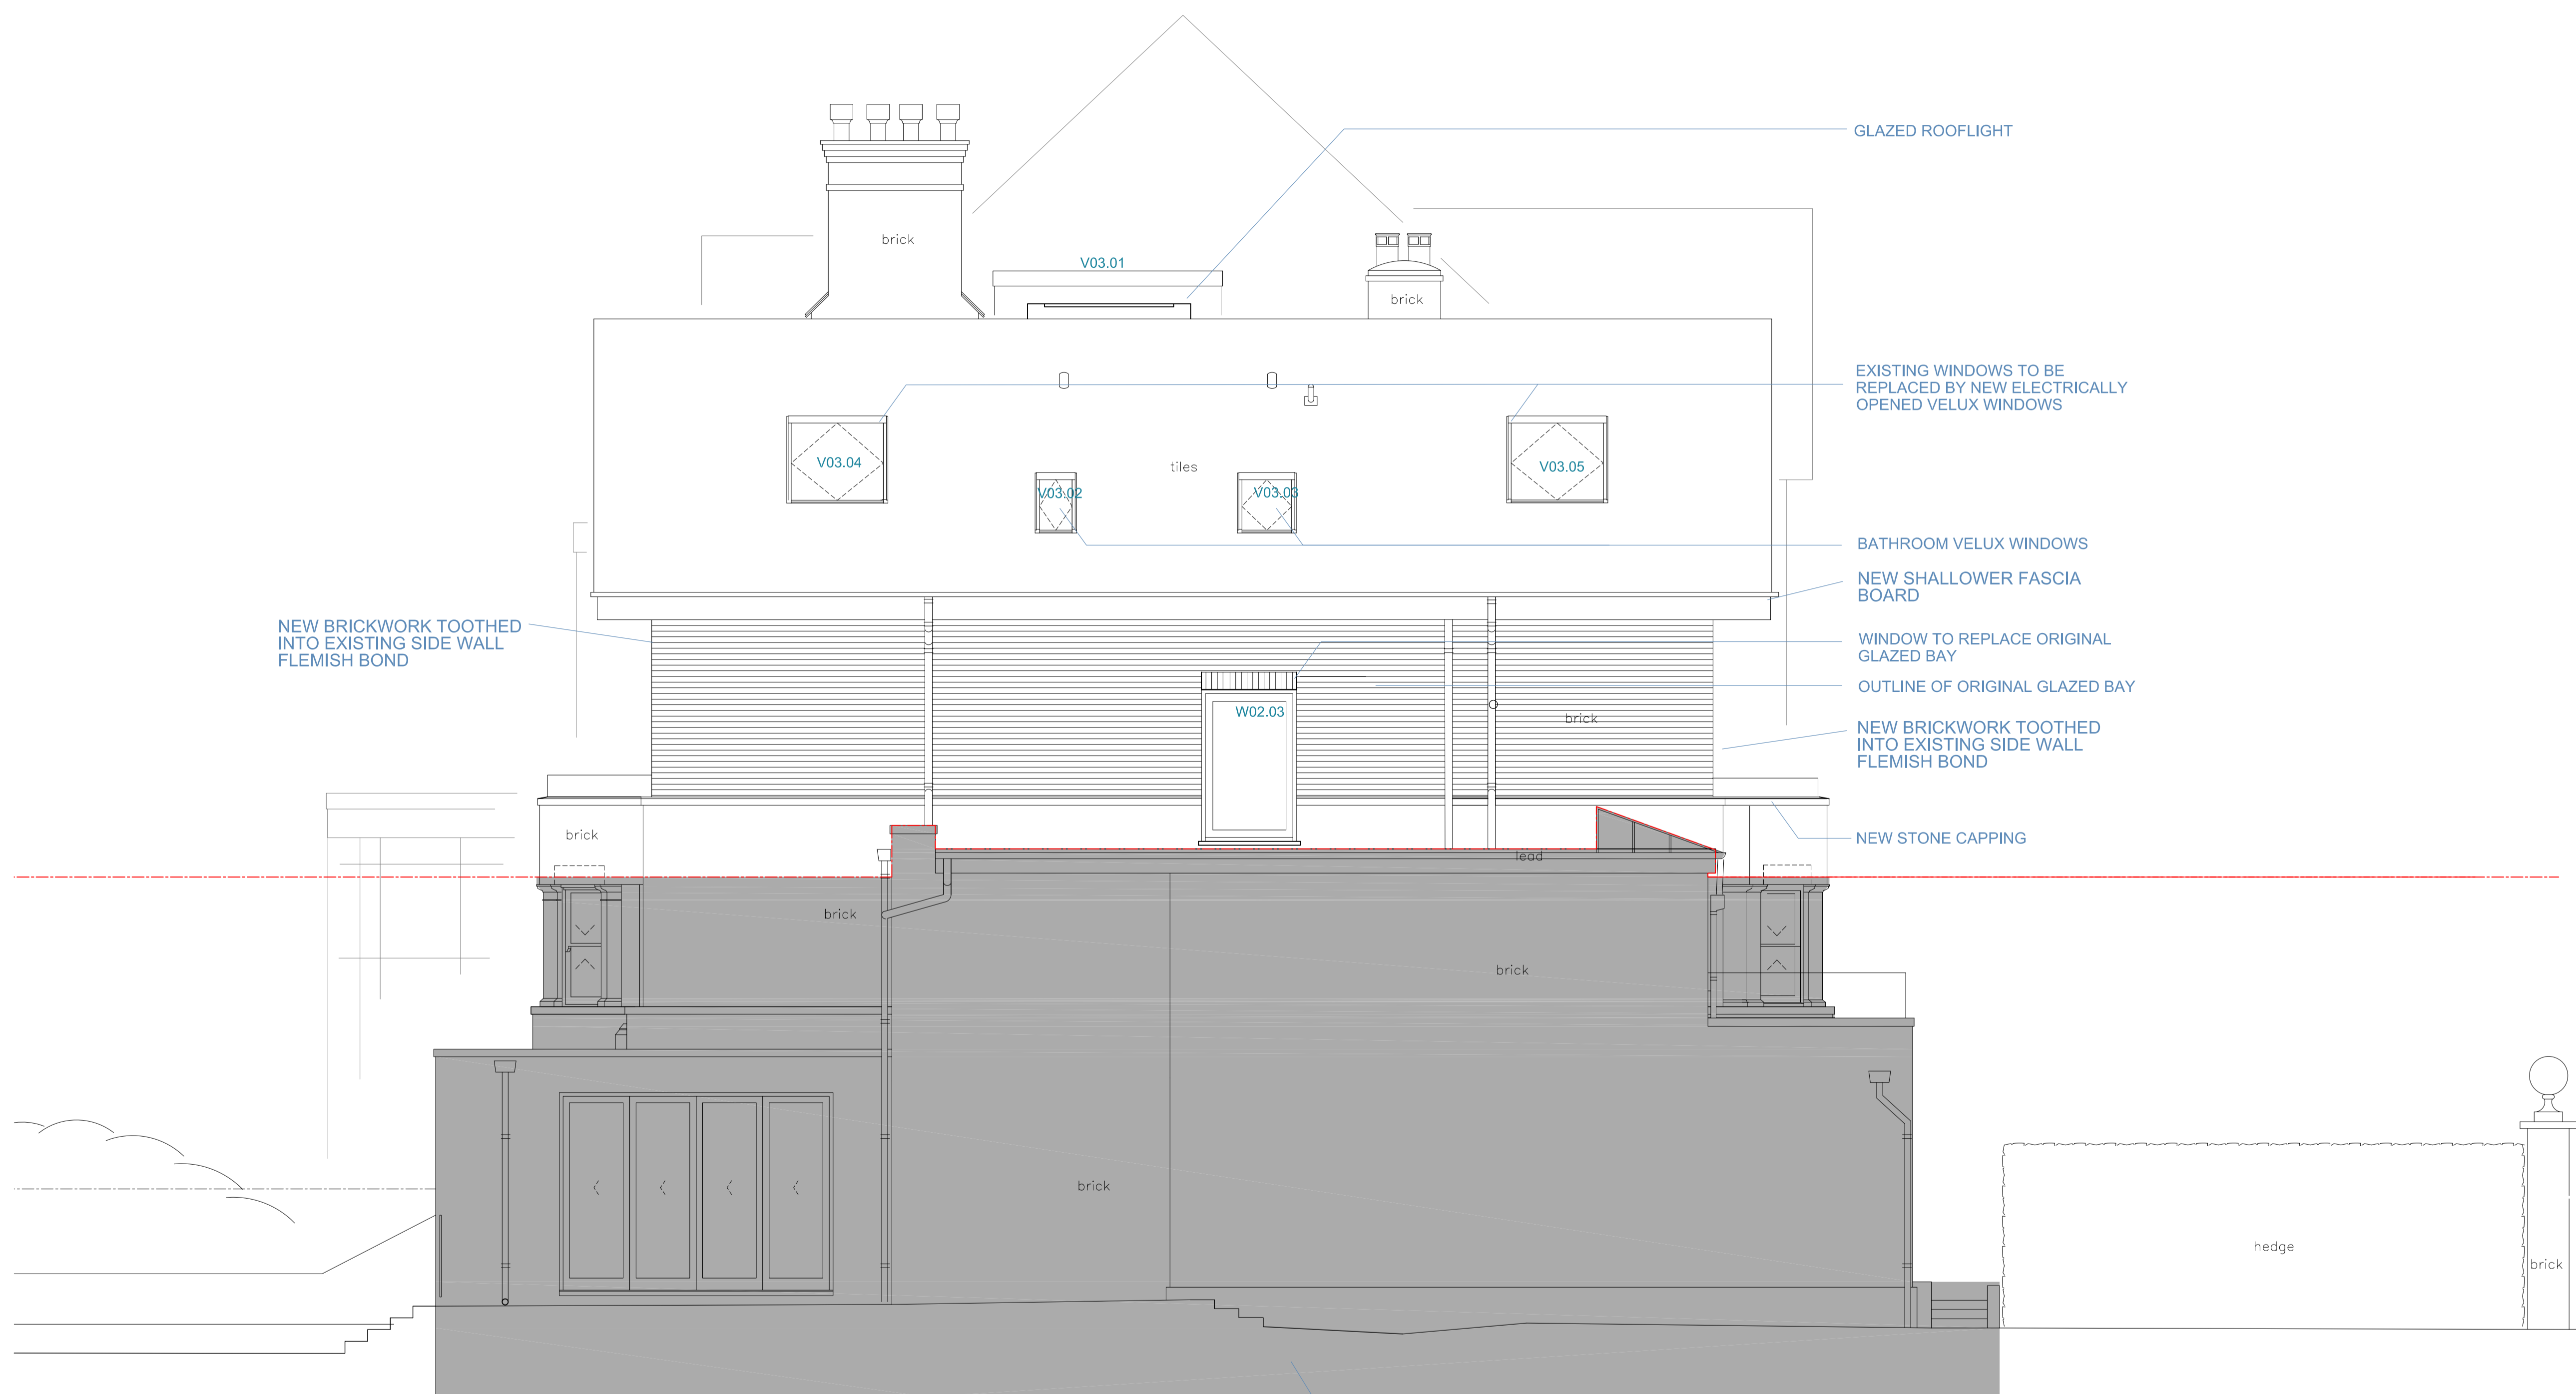

GLAZED ROOFLIGHT

brick

V03.01

brick

EXISTING WINDOWS TO BE REPLACED BY NEW ELECTRICALLY OPENED VELUX WINDOWS

V03.04

V03.02

tiles

V03.03

V03.05

BATHROOM VELUX WINDOWS

NEW SHALLOWER FASCIA BOARD

NEW BRICKWORK TOOTHED INTO EXISTING SIDE WALL FLEMISH BOND

WINDOW TO REPLACE ORIGINAL GLAZED BAY

OUTLINE OF ORIGINAL GLAZED BAY

NEW BRICKWORK TOOTHED INTO EXISTING SIDE WALL FLEMISH BOND

W02.03

brick

NEW STONE CAPPING

brick

brick

brick

brick

lead

brick

hedge

brick

Scale 1:50 @ A1 / 1:100 @ A3

0 1m 2m 3m 4m 5m

Rev. Date Remarks

Project Flat B, 45 Maresfield Gardens
Drawing Pr Side (south) Elevation
Scale 1:50 @ A1 & 1:100 @ A3
Date 07/11/14
Rev
Status Construction
Drawing No. 5848/44

Approved

penningtonphillips

16 Spectrum House
32-34 Gordon House Road
London NW5 1LP
Tel - 020 7267 1414
Fax - 020 7267 7878

www.penningtonphillips.co.uk

1 SIDE (south) ELEVATION
1:50 @ A1 & 1:100 @ A3

SHADED AREA DENOTES FLAT BELOW - SEE SEPARATE PLANNING PERMISSION