
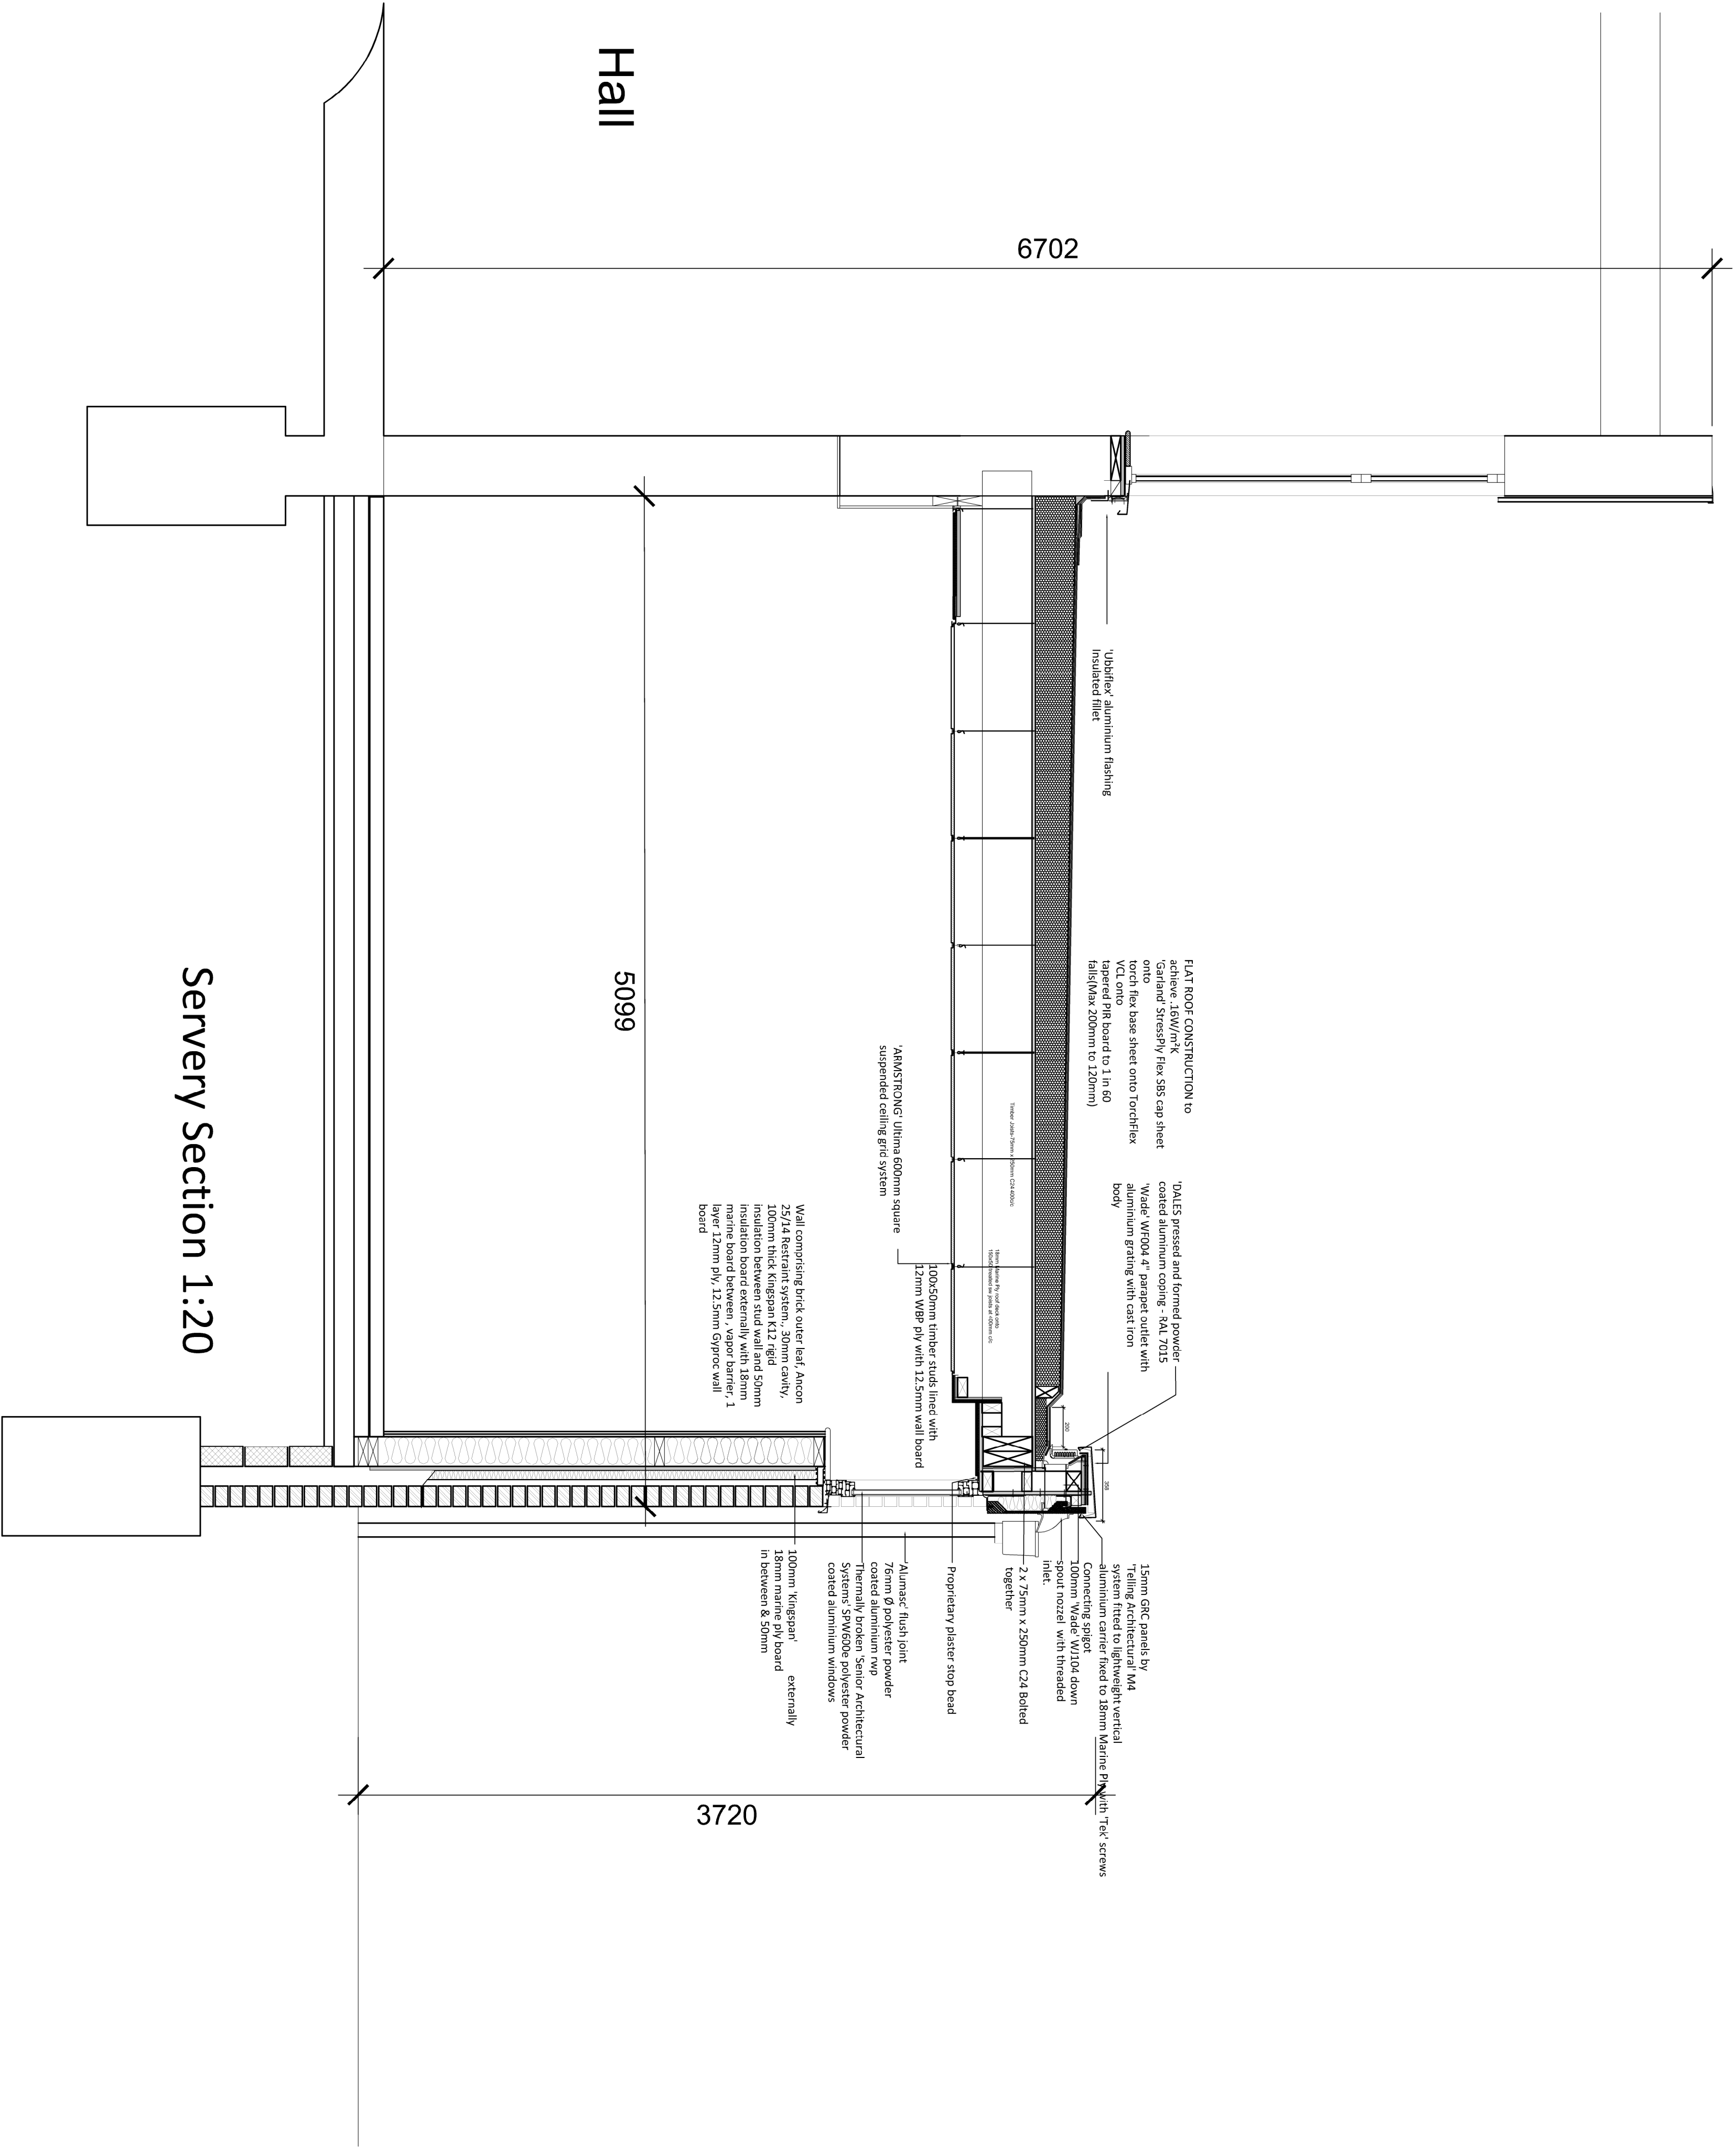


NOTES

Do not scale dimensions from this drawing except for Local Authority planning purposes.
The contractor is responsible for checking dimensions, tolerances and references. Any discrepancies to be verified with the Project Manager before proceeding with the works.
This drawing is copyright to DHP and may not be reproduced in any form without prior written consent. All current drawings and specifications for the project must be read in conjunction with the designer's hazard and environment assessment record.

Scale 1:1000

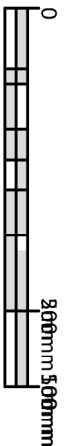

Hall

5099

3720

Servery Section 1:20

245 Brooklands Road
Weybridge
Surrey KT13 0RH
T 01932 852100
W www.dhpa.co.uk



Project
La Sainte Union Catholic
Girls School
Highgate Road
London, NW5 1RP

Drawing
Proposed Section of servery

Drawn By	KA	Date	21.10.15
Project Manager	MD	Scale	1:20
Project No.	5427	Drawing No.	3003
		Stage/Rev	T/A