
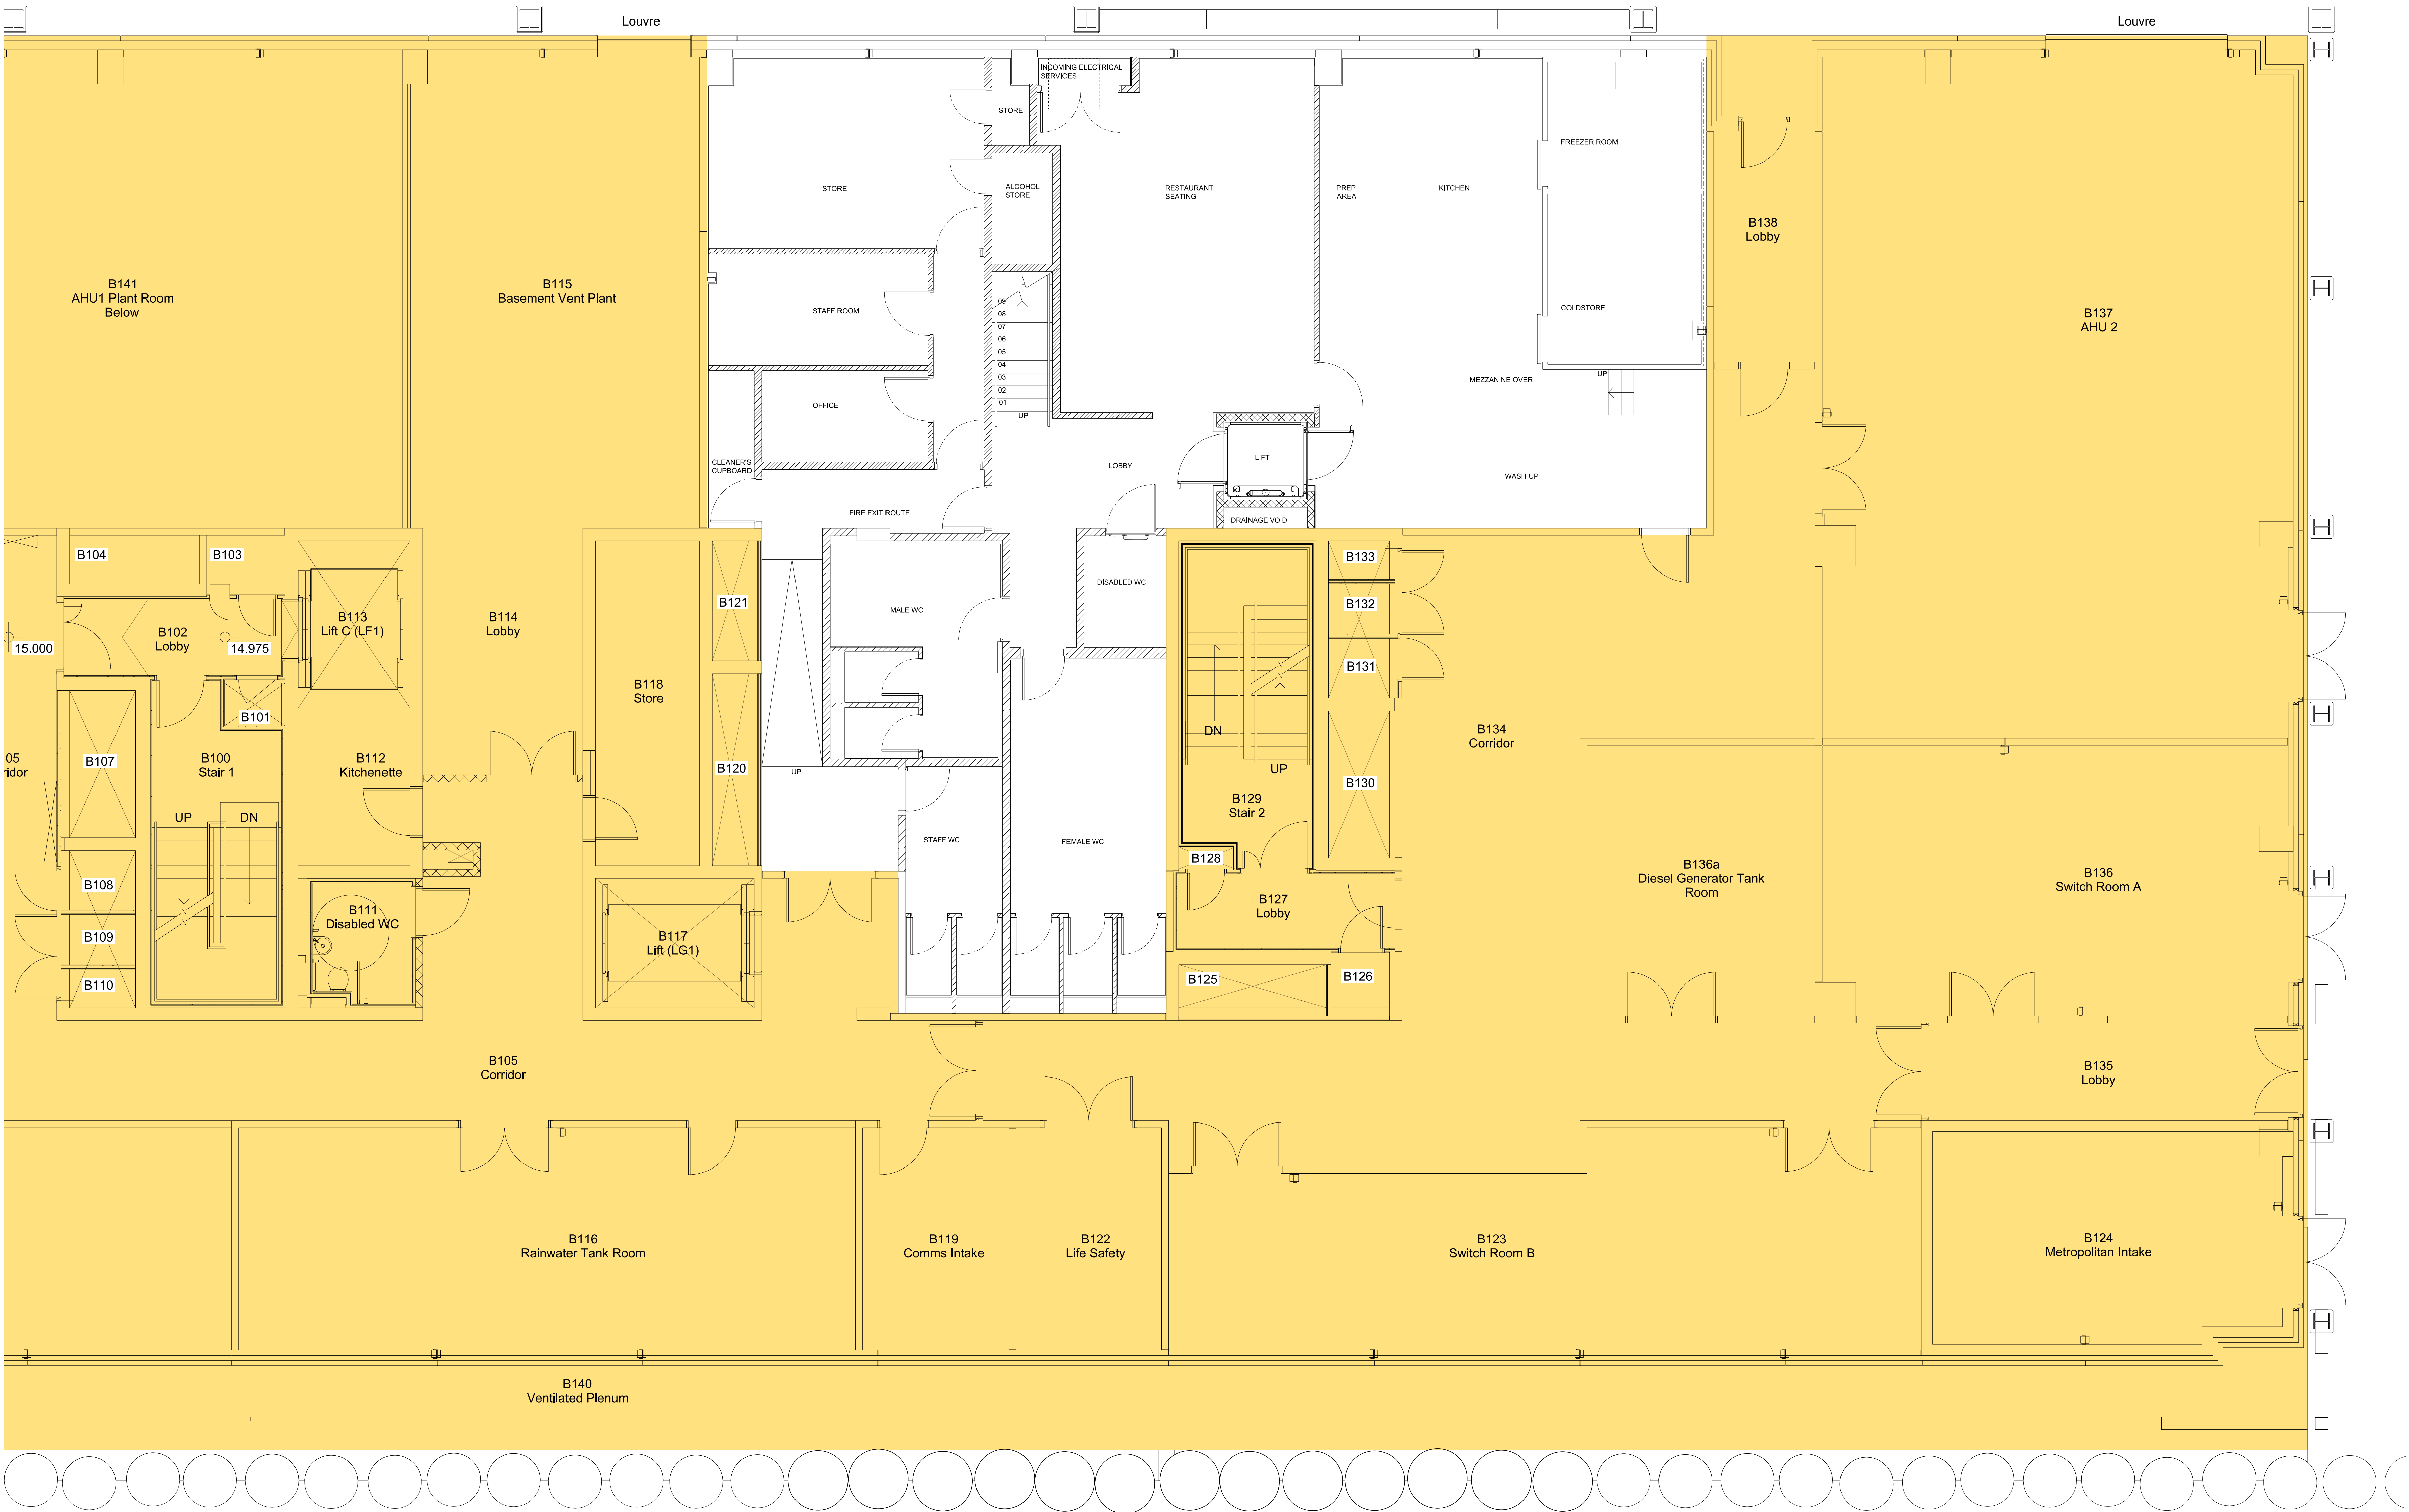


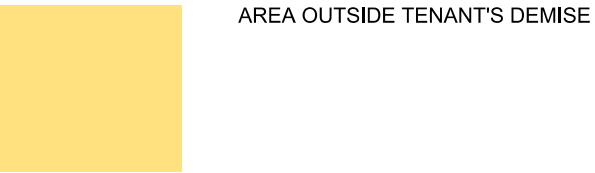

PROPOSED BASEMENT FLOOR LAYOUT PLAN
Scale 1:50

L01	25.08.2015	LS	IW	FIRST ISSUE	
Rev	CO No	Date	Drawn	Auth	Details

PLANNING

Project: Kimchee Panaras Square
Client: Kimchee

Title: Proposed Basement Floor Layout for Planning
Date: 25 August 2015
Number: 2986A/9000
Drawn: LS
Auth: IW
Rev: L01
Scale: 1:50@A0

Zone:
Level:

studioH
Haskoll Interiors

39 Harrington Gardens
London SW7 4JU
Telephone 020 7235 1188
Fax 020 7235 7230
www.haskoll.co.uk