



REVISION DETAILS		DATE	DRW	CHK
A	Planning Details Issued to IPS	23.03.15	KM	DMA
B	Discharge of Planning Condition 2	09.04.15	KM	DMA
C	Revised Details for Discharge of Planning Condition 2a+b	13.10.15	KM	DMA

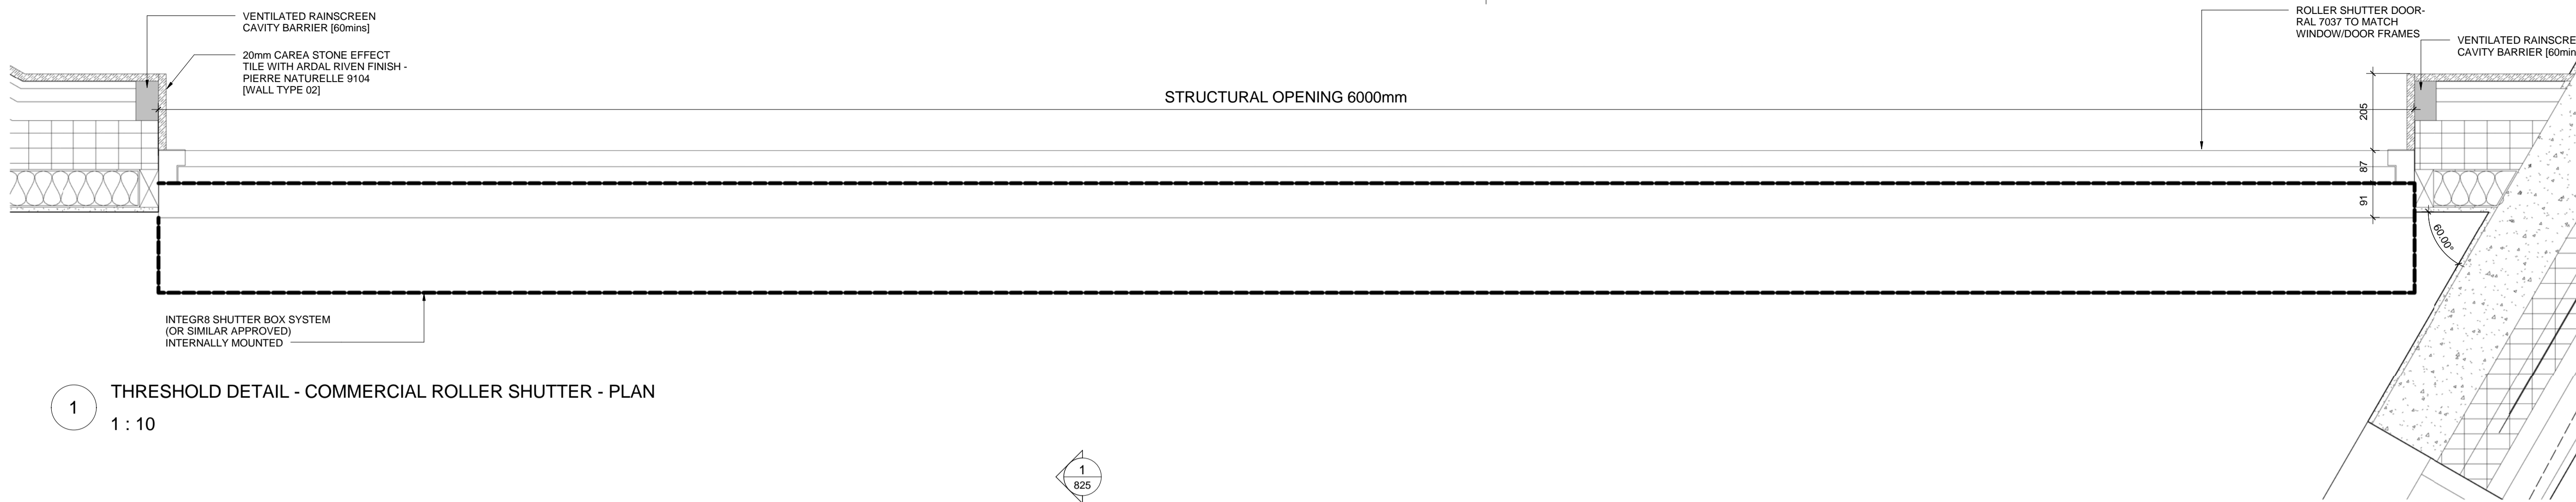


1 THRESHOLD DETAIL - COMMERCIAL ROLLER SHUTTER - PLAN
1 : 10

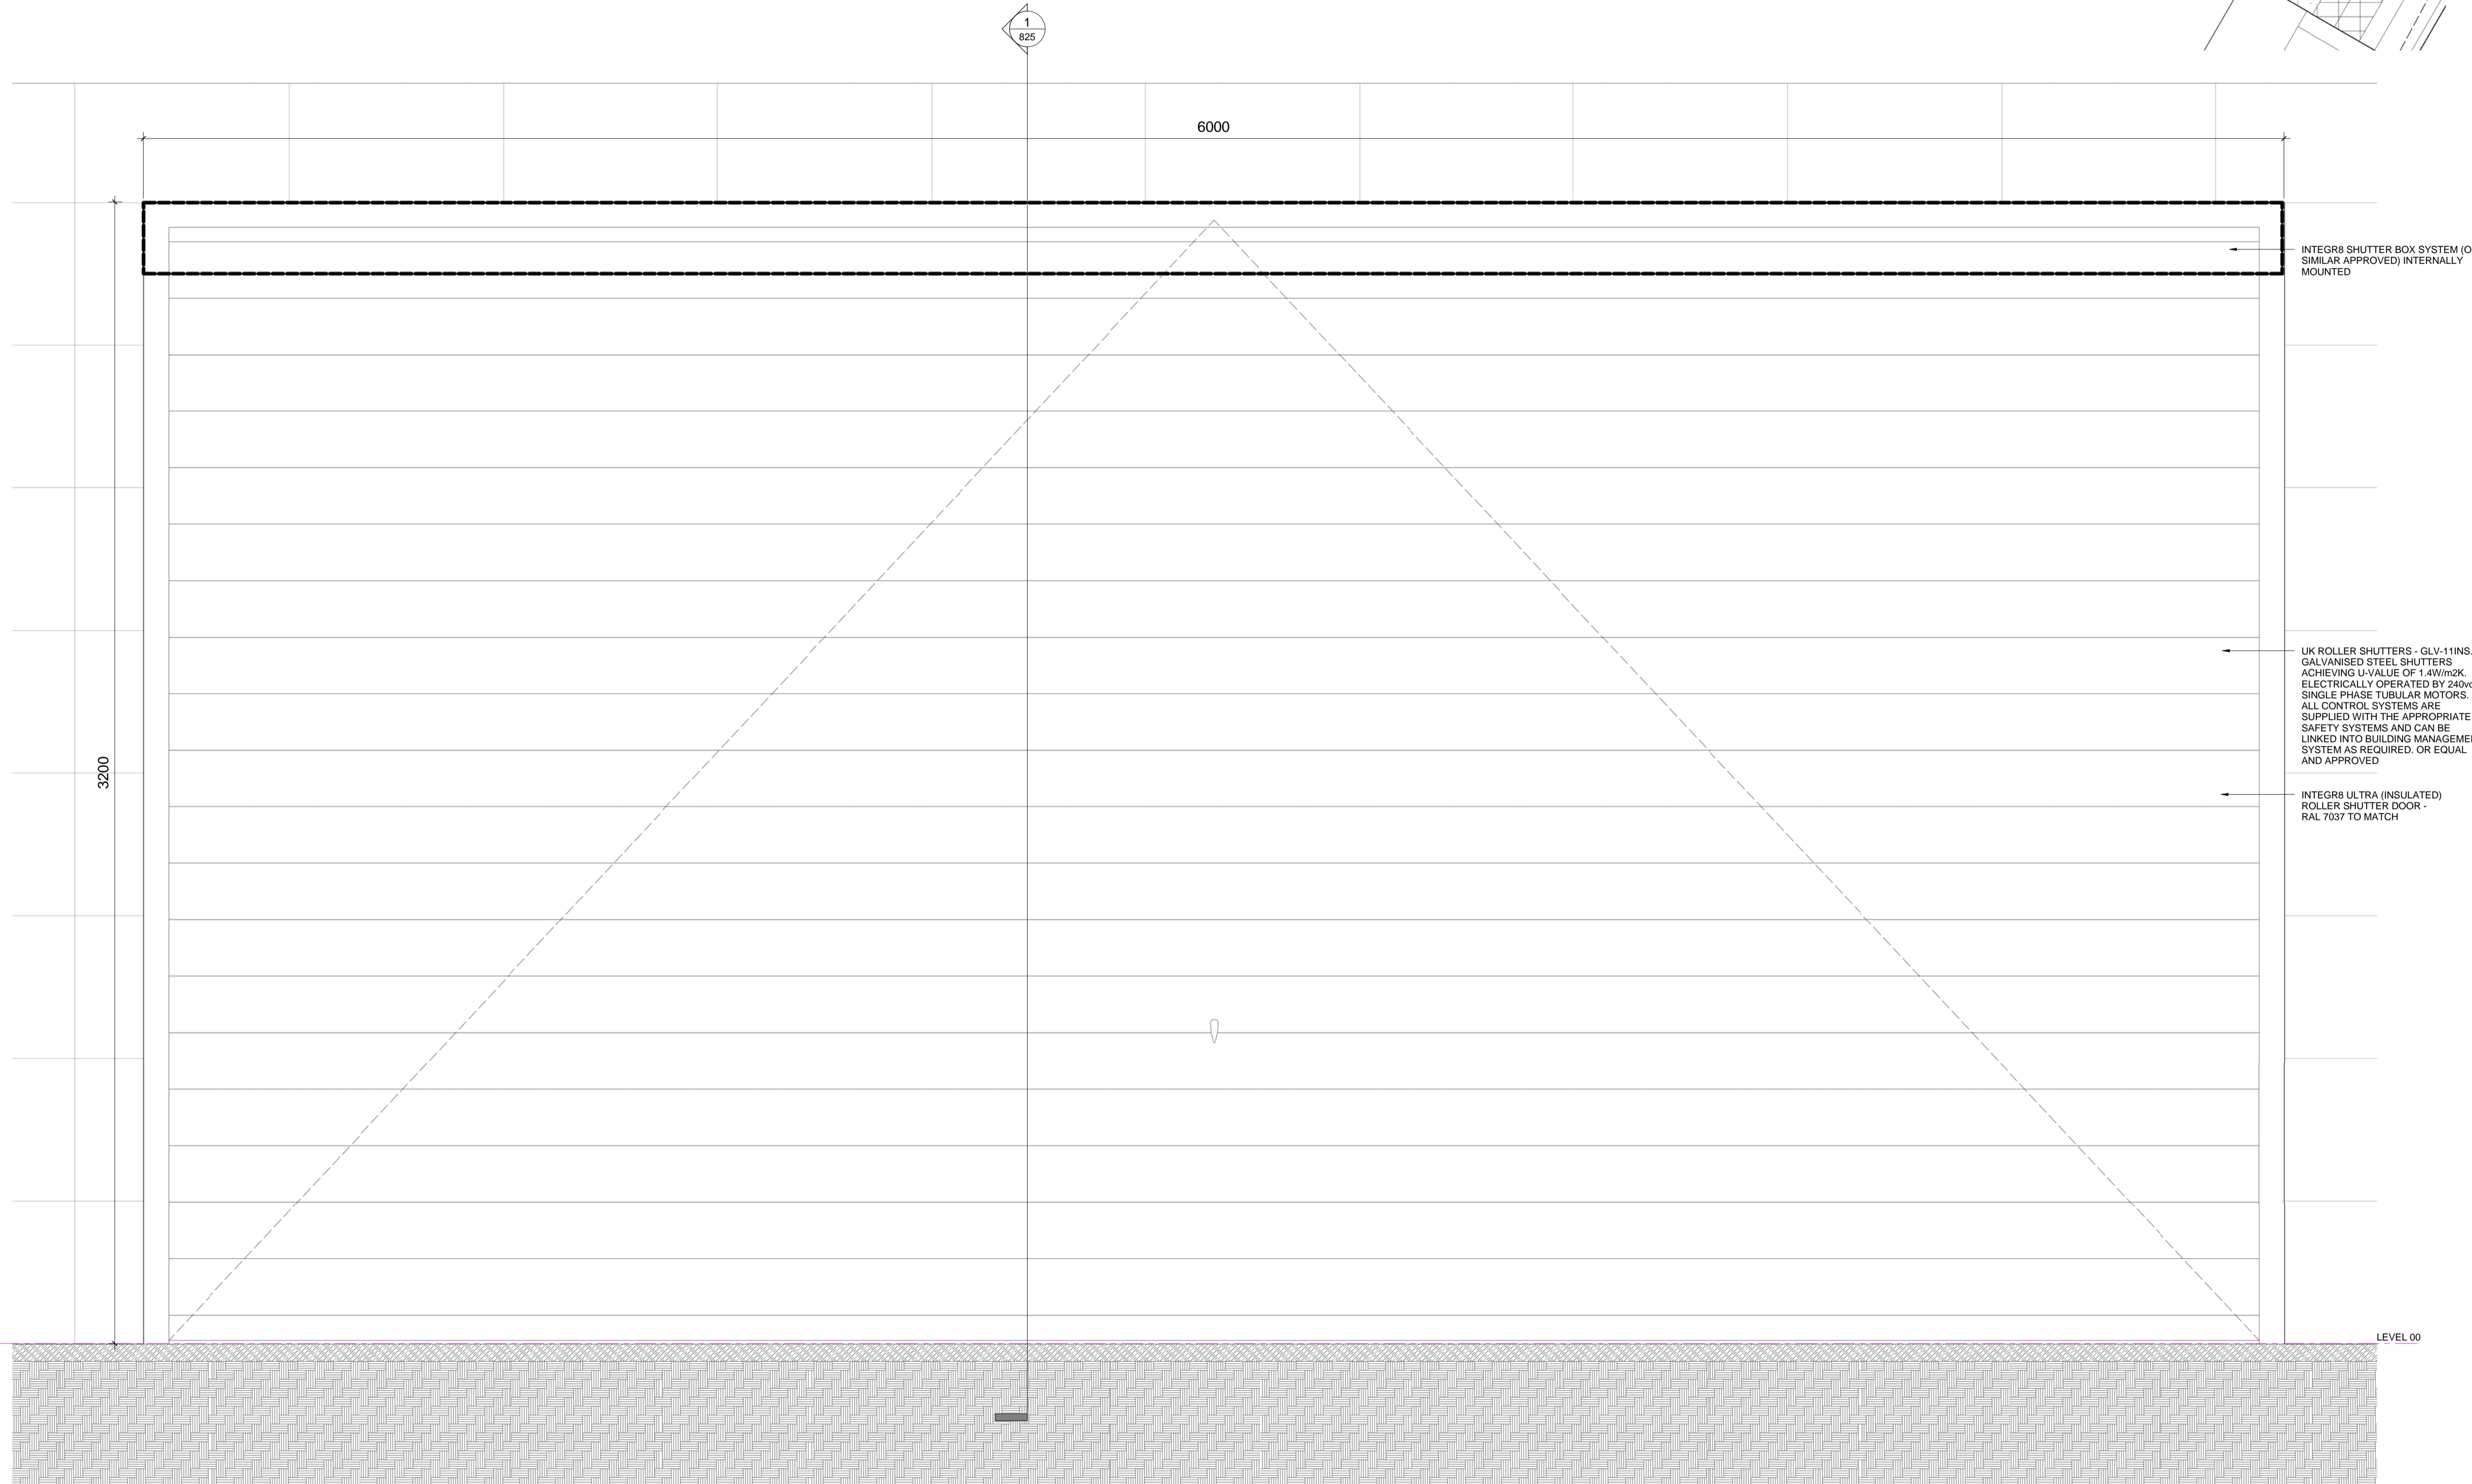

3 THRESHOLD DETAIL - COMMERCIAL ROLLER SHUTTER - ELEVATION
1 : 10

NOTE: DRAWINGS TO BE READ IN CONJUNCTION WITH SHEET 825

KEY	RESIDUAL RISK

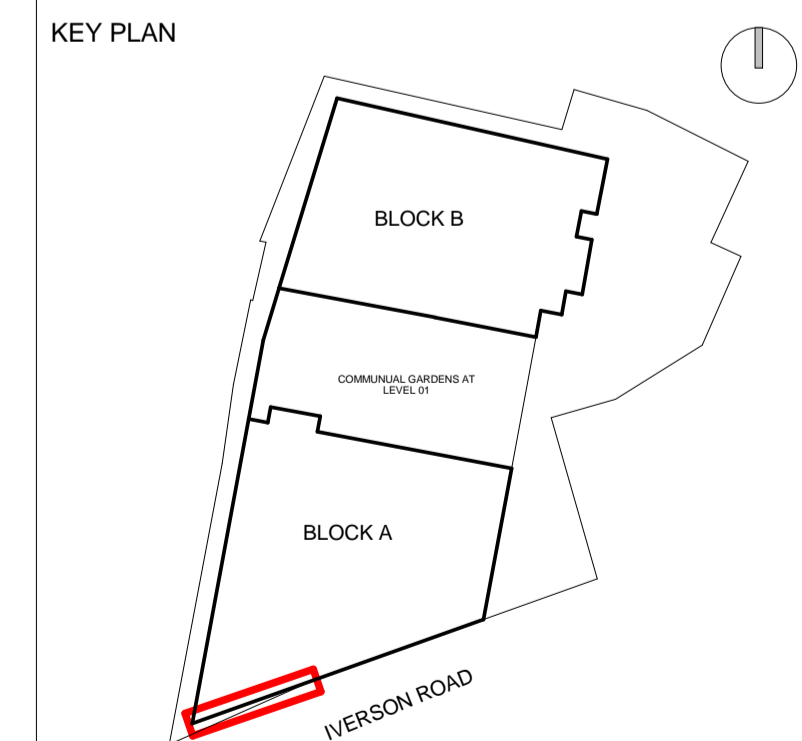

ORIGINATOR davidmillerarchitects WWW.DAVID-MILLER.CO.UK	DRAWING TITLE COMMERCIAL ROLLER SHUTTER DETAIL (1)
JOB TITLE 159-161 IVERSON ROAD, WEST HAMPSTEAD, LONDON, NW6 2RB	JOB NO 335 SCALE 1 : 10
PROJECT IVR	ORIGIN DMA
ZONE ALL	LEVEL SL
TYPE DET	ROLE A3
SEQ NO 824	REV C
STATUS FOR INFORMATION	DATE 03/03/15
CHECKED KM	APPROVED DMA

