



NOTES:  
 DO NOT SCALE THIS DRAWING FIGURED DIMENSIONS ONLY TO BE WORKED TO. REPORT ANY DISCREPANCIES TO STARK ASSOCIATES PRIOR TO COMMENCEMENT ON SITE  
 THIS DRAWING TO BE READ IN CONJUNCTION WITH DRAWINGS

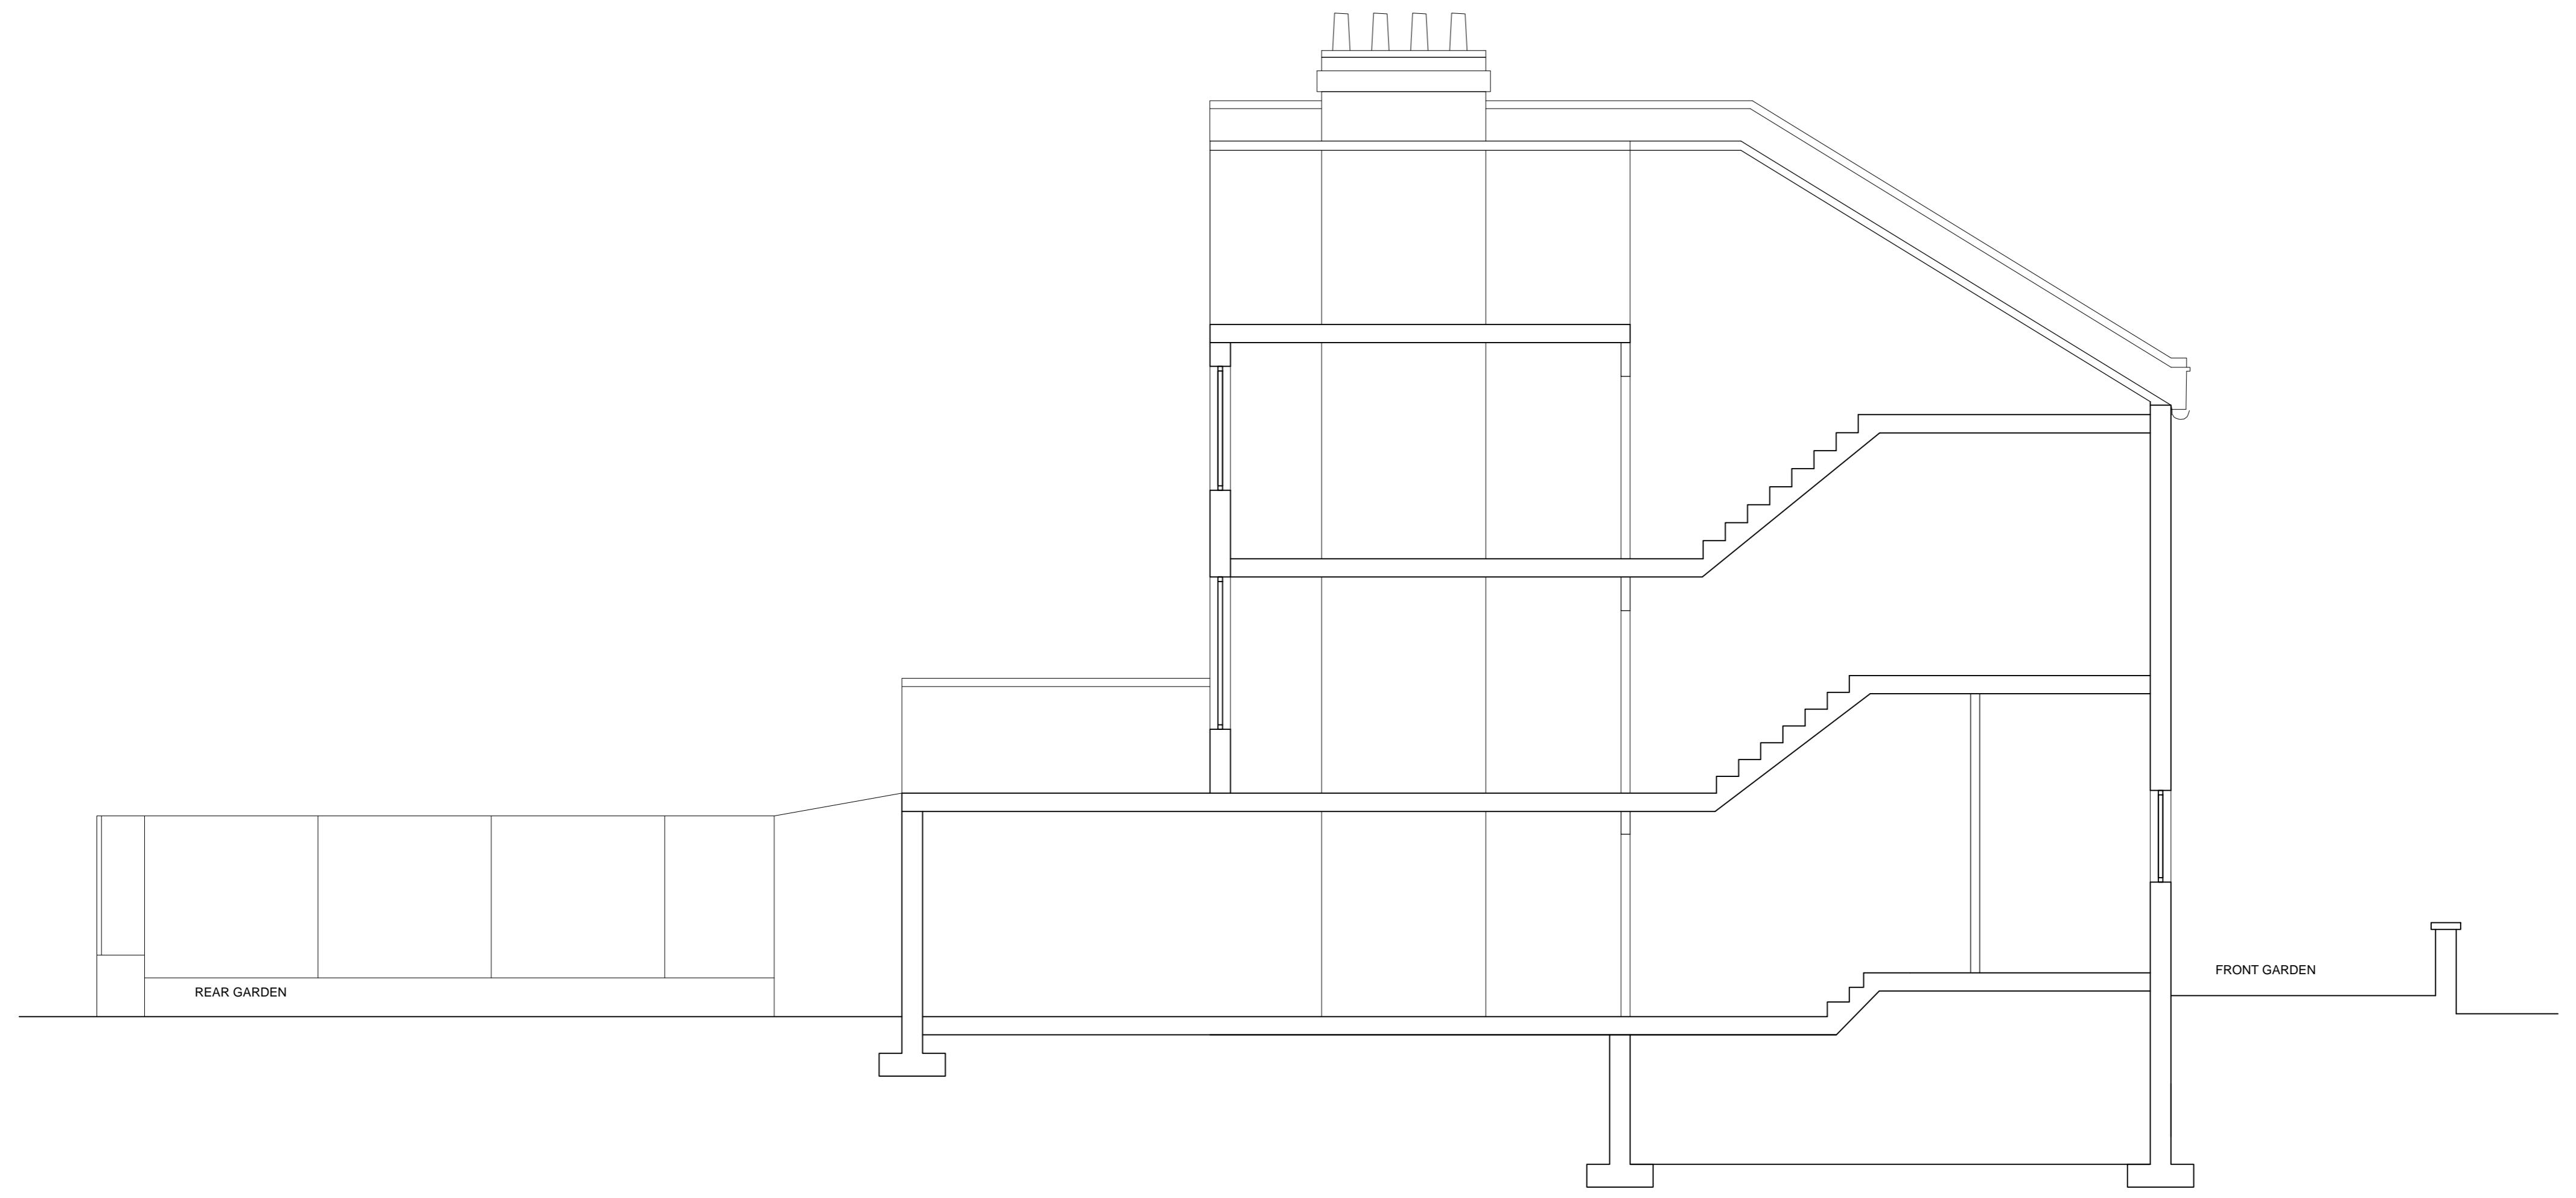

EXISTING SECTION B-B

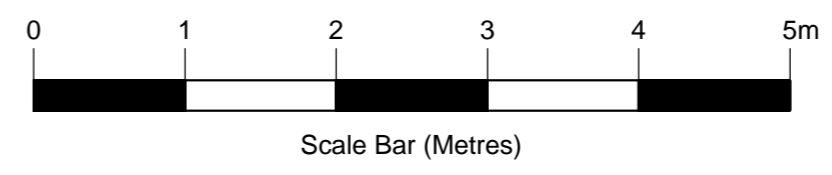

**ISSUED FOR  
 LOCAL AUTHORITY  
 PLANNING APPROVAL**

Client  
**Mr & Mrs Stark**

Project  
**10 Pandora Road, West Hampstead  
 London NW6 1TT**

Title  
**Existing Section B-B**

Rev	Date	Made by	Amendments
-	-	-	-

Date OCT 15	Drawn DGI	Ckd SLS
Scale 1:50@A2	Job No.	Dwg N. 08
		Rev. -

STARK ASSOCIATES  
 3 PERRINS COURT HAMPSTEAD LONDON NW3 1QS  
 Tel: 0207 435 3294  
 E-Mail: stephen.stark@virgin.net