


DO NOT SCALE THIS DRAWING FIGURED DIMENSIONS ONLY TO BE WORKED TO. REPORT ANY DISCREPANCIES
THIS DRAWING TO BE READ IN CONJUNCTION WITH STRUCTURAL DRAWINGS

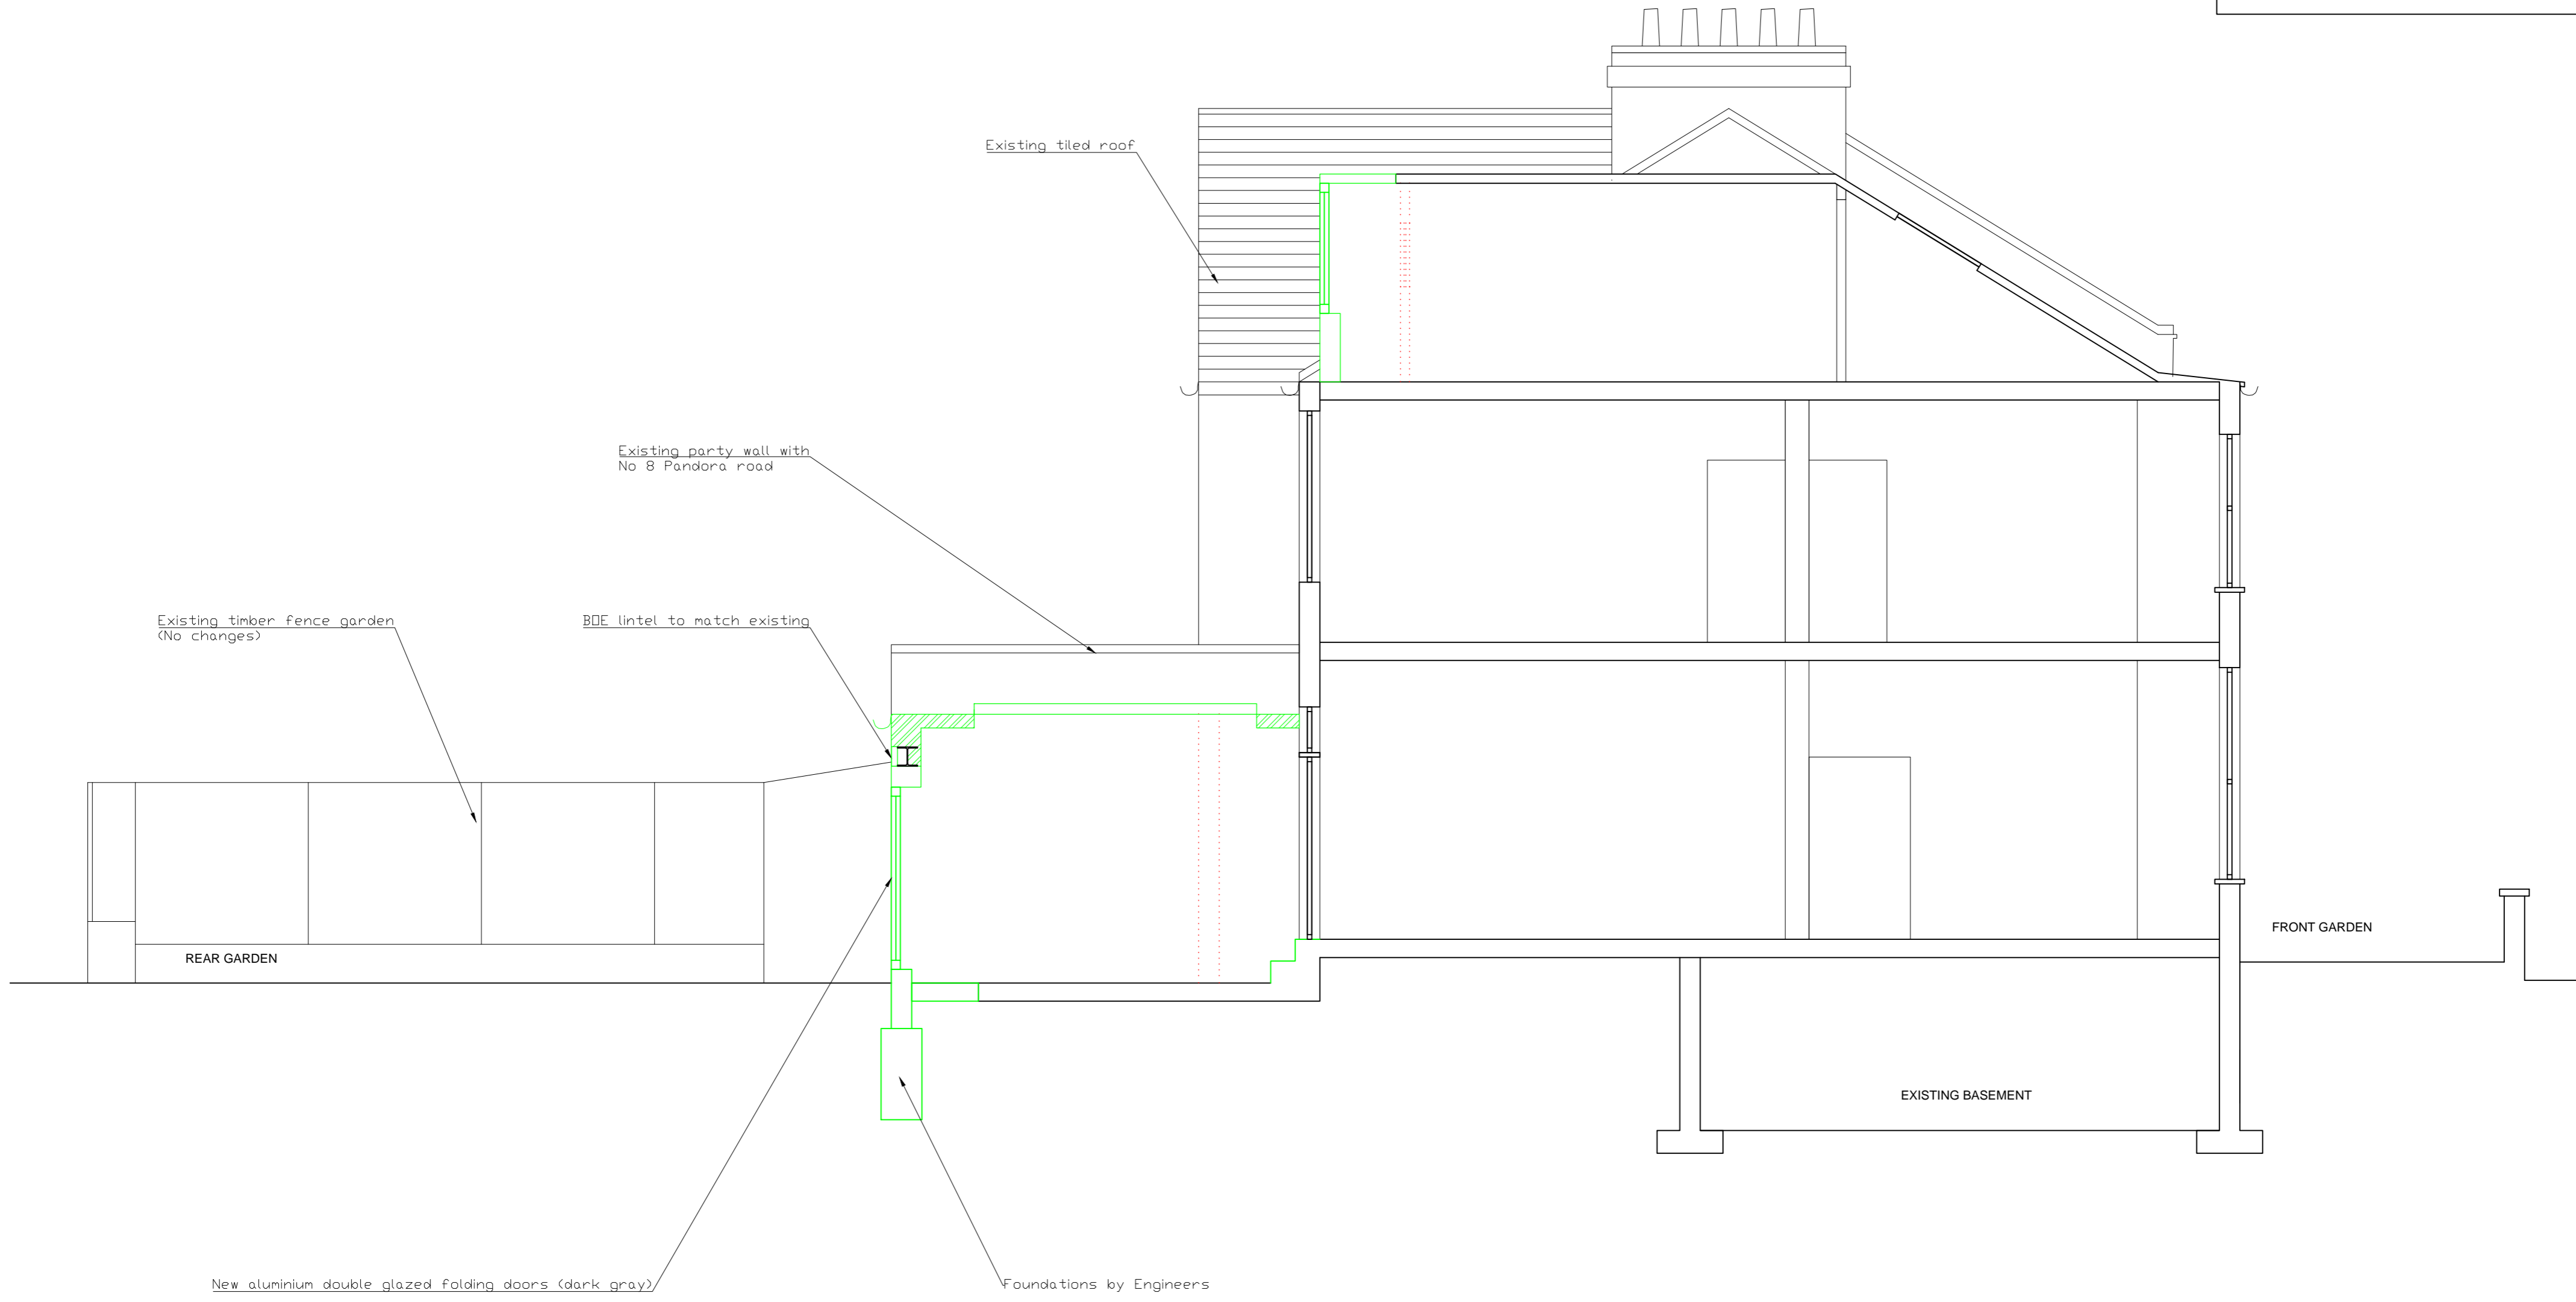

PROPOSED SECTION A-A

ISSUED FOR LOCAL AUTHORITY PLANNING APPROVAL

Client
Mr & Mrs Stark

Project
**10 Pandora Road, West Hampstead
London NW6 1TT**

Title
Proposed Section A-A

| Rev | Date | Made by | Amendments |
|-----|------|---------|------------|
| | | | |

| | | |
|-------------------------|---------------------|---------------------|
| Date OCT 15 | Drawn DGI | Ckd SLS |
| Scale 1:50@A2 | Job No. | Dwg N. 18 |
| | | Rev. - |

STARK ASSOCIATES
3 PERRINS COURT HAMPSTEAD LONDON NW3 1QS
Tel: 0207 435 3294
E-Mail: stephen.stark@virgin.net