


NOTES:  
 DO NOT SCALE THIS DRAWING FIGURED DIMENSIONS ONLY TO BE WORKED TO. REPORT ANY DISCREPANCIES TO STARK ASSOCIATES PRIOR TO COMMENCEMENT ON SITE  
 THIS DRAWING TO BE READ IN CONJUNCTION WITH DRAWINGS

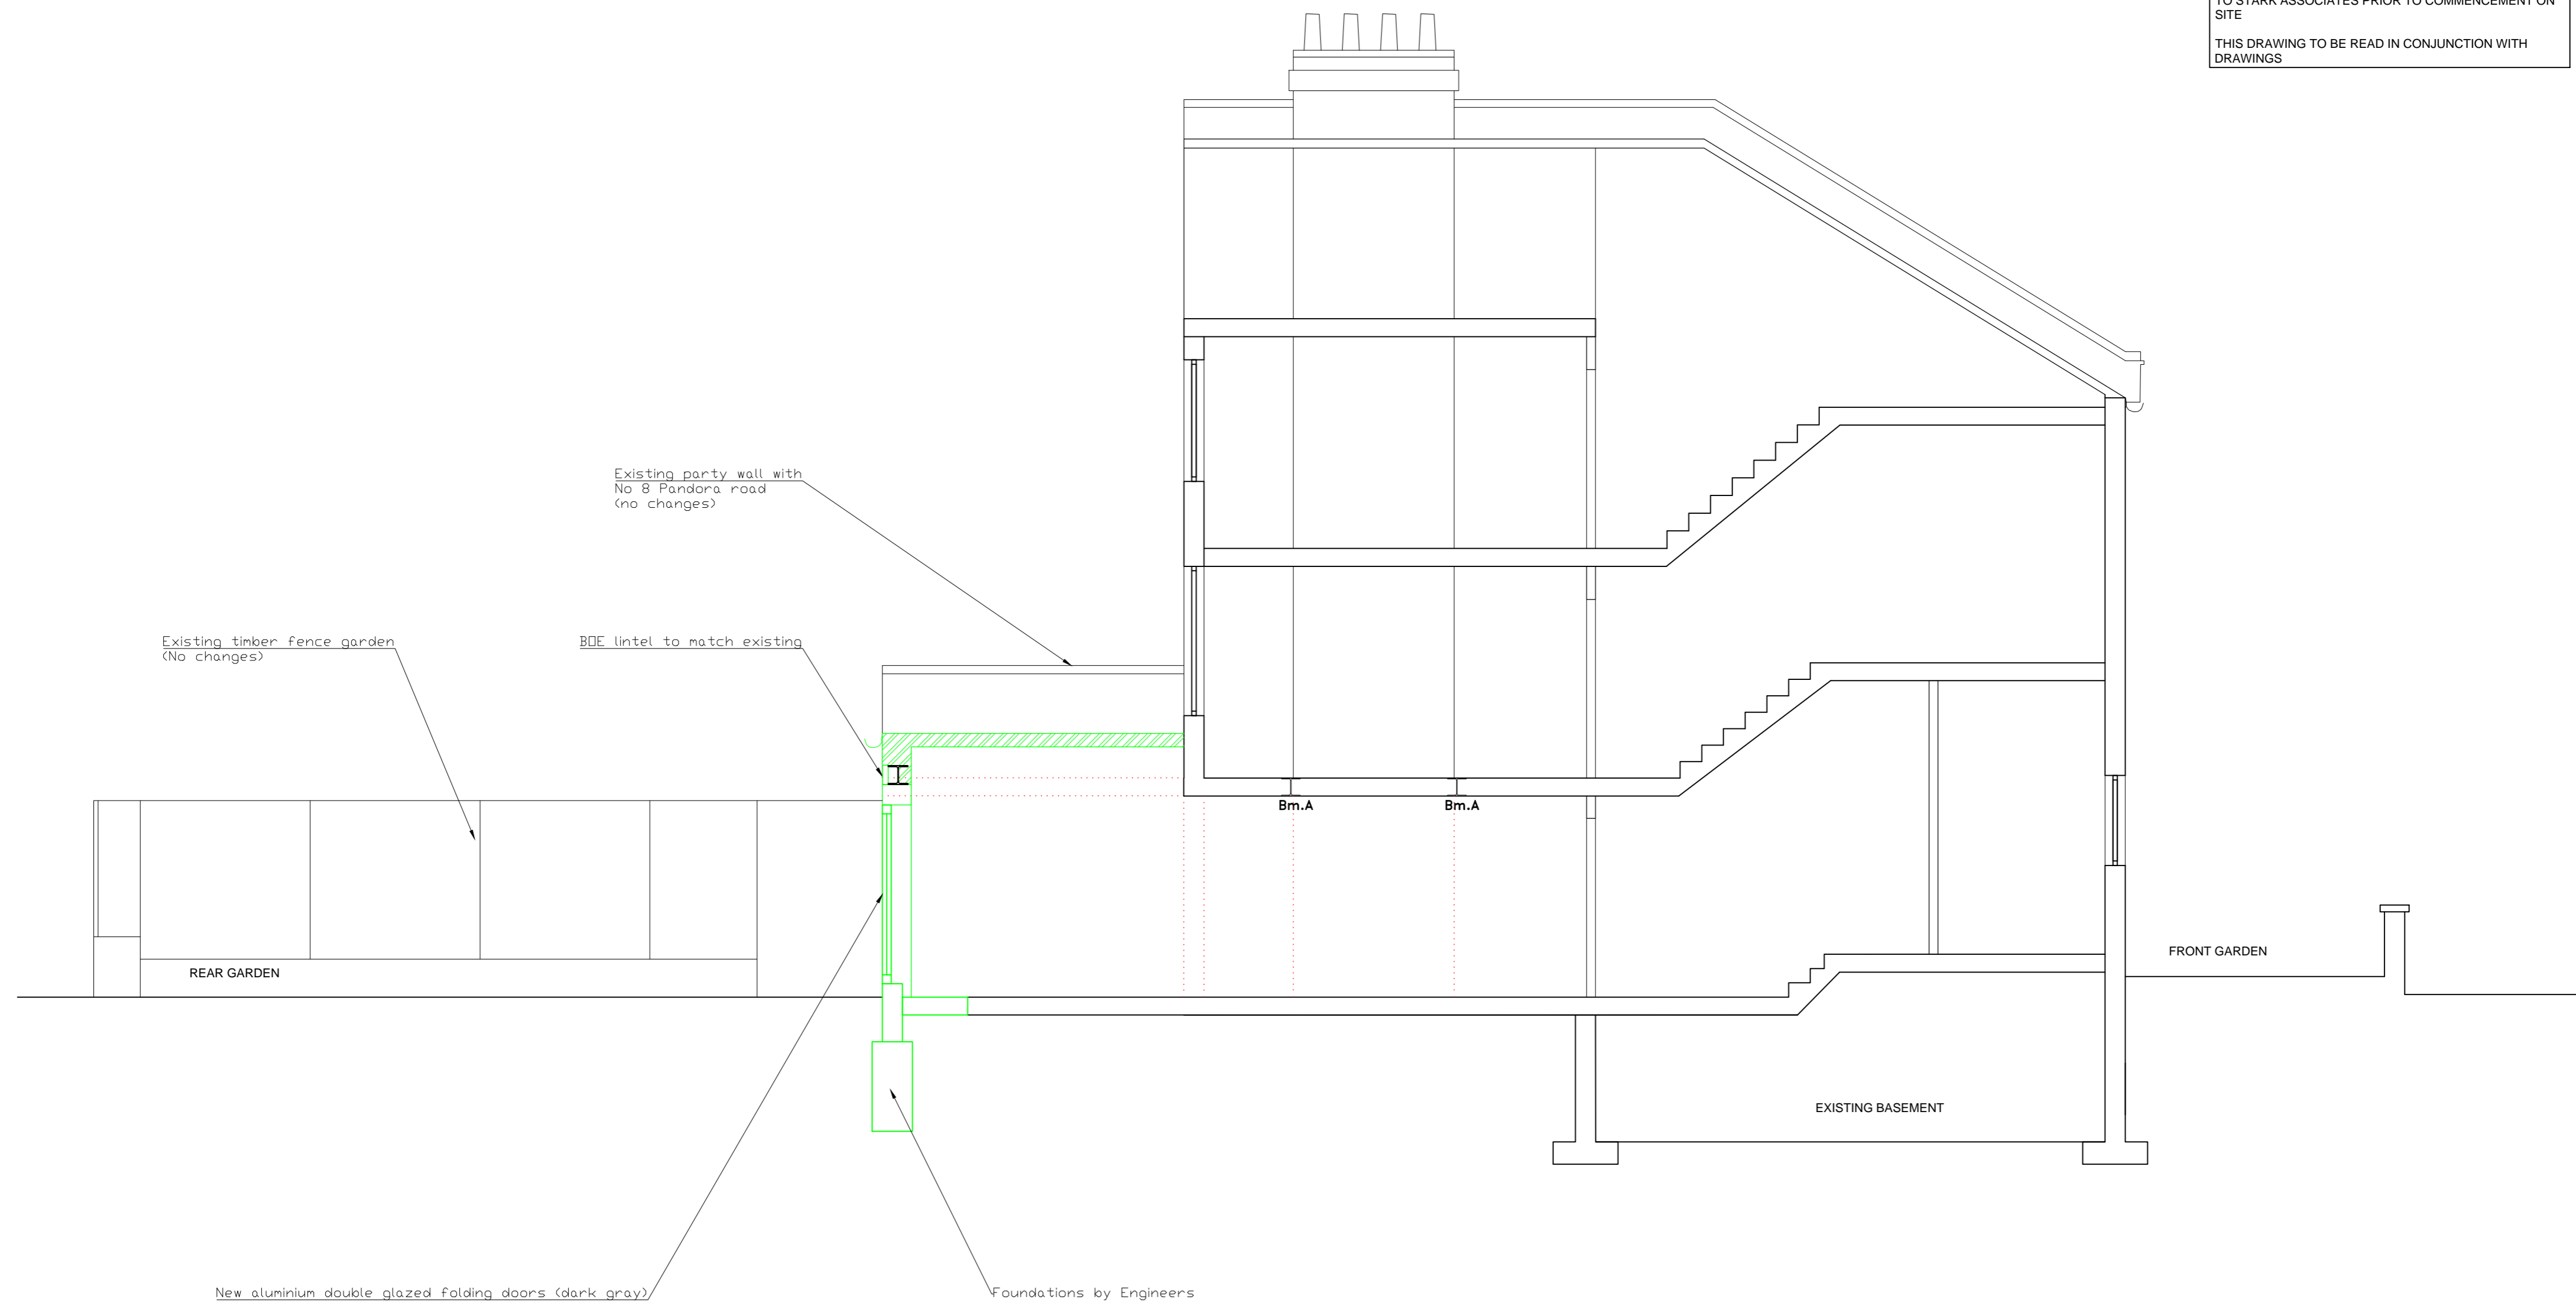

PROPOSED SECTION B-B



**ISSUED FOR LOCAL AUTHORITY PLANNING APPROVAL**

Client  
**Mr & Mrs Stark**

Project  
**10 Pandora Road, West Hampstead  
 London NW6 1TT**

Title  
**Proposed Section B-B**

| Rev | Date | Made by | Amendments |
|-----|------|---------|------------|
| -   | -    | -       | -          |

|                  |              |              |
|------------------|--------------|--------------|
| Date<br>OCT 15   | Drawn<br>DGI | Ckd<br>SLS   |
| Scale<br>1:50@A2 | Job No.      | Dwg N.<br>19 |
|                  |              | Rev.<br>-    |

STARK ASSOCIATES  
 3 PERRINS COURT HAMPSTEAD LONDON NW3 1QS  
 Tel: 0207 435 3294  
 E-Mail: stephen.stark@virgin.net