


NOTES:
 DO NOT SCALE THIS DRAWING FIGURED DIMENSIONS ONLY TO BE WORKED TO. REPORT ANY DISCREPANCIES TO STARK ASSOCIATES PRIOR TO COMMENCEMENT ON SITE
 THIS DRAWING TO BE READ IN CONJUNCTION WITH DRAWINGS

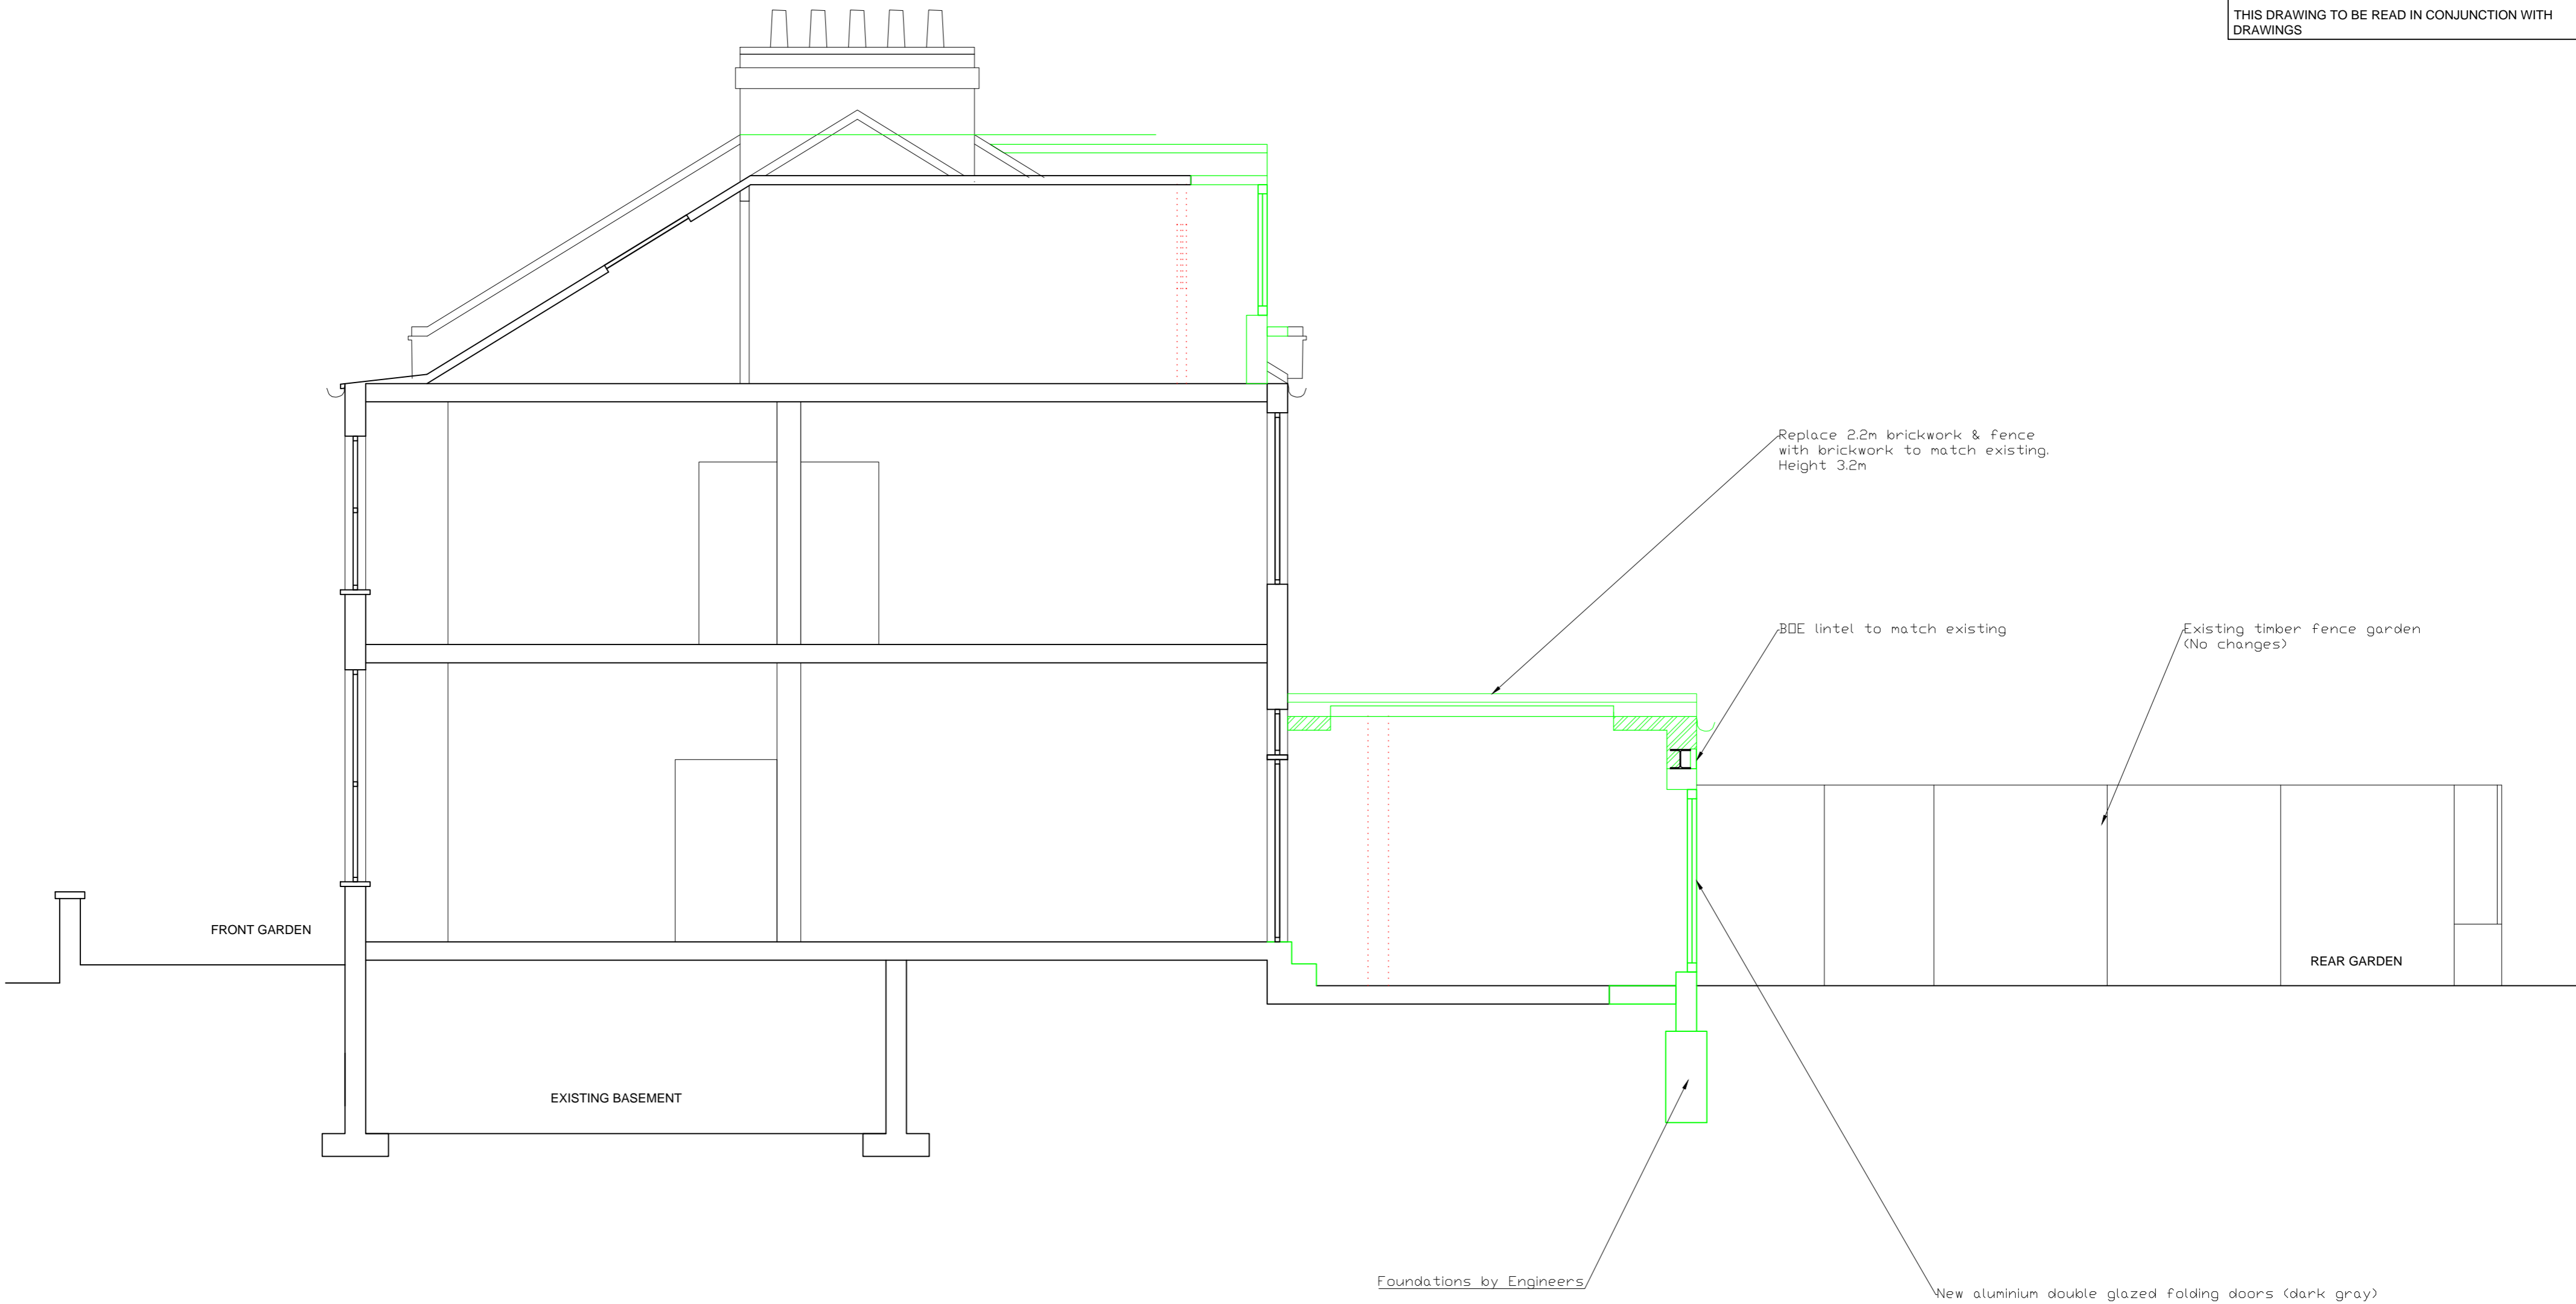

PROPOSED SECTION E-E

ISSUED FOR LOCAL AUTHORITY PLANNING APPROVAL

Client
 Mr & Mrs Stark

Project
 10 Pandora Road, West Hampstead
 London NW6 1TT

Title
 Proposed Section E-E

Rev	Date	Made by	Amendments
-	-	-	-

Date OCT 15	Drawn DGI	Ckd SLS
Scale 1:50@A2	Job No.	Dwg N. 21
		Rev. -

STARK ASSOCIATES
 3 PERRINS COURT HAMPSTEAD LONDON NW3 1QS
 Tel: 0207 435 3294
 E-Mail: stephen.stark@virgin.net