



PLANTING SCHEDULE:

Species	Size	Comments	Groups	Unit	no	Total no	Rate	Total
<b>NEW TREES</b>								
NT1-6	Acer sangkaki	18-18cm	Standard	1 no	1	1 no		
<b>REAR GARDEN</b>								
A	Taxus Hedge	2-2.5m		1 group	86	86 no		
B	Taxus Hedge	1.5-1.8m		1 group	18	18 no		
C	Buxus sempervirens	.8-1m tall	well furnished at base	1 group	36	36 no		
D	Buxus sempervirens	.4- .6m tall	well furnished at base	1 group	132	132 no		
A	Hydrangea anabelle	7 litre		1 group	6	6 no		
B	Stipa arundinacea	3 litre		1 groups	5	5 no		
C	Hydrangea anabelle	7 litre		1 group	6	6 no		
C	Rosa Iceberg	3 litre		1 group	6	6 no		
D	Stipa arundinacea	3 litre		1 groups	3	3 no		
D	Rosa Iceberg	3 litre		1 group	6	6 no		
E	Hydrangea anabelle	7 litre		1 group	18	18 no		
F	Hydrangea anabelle	7 litre		1 group	12	12 no		
F	Rosa Iceberg	3 litre		1 group	21	21 no		
F	Stipa arundinacea	3 litre		1 groups	12	12 no		
G	Rosa Iceberg	3 litre		1 group	21	21 no		
G	Stipa arundinacea	3 litre		1 groups	12	12 no		
H	Rosa Iceberg	3 litre		1 group	42	42 no		
I	Hydrangea anabelle	7 litre		1 group	18	18 no		
J	Hydrangea anabelle	7 litre		1 group	18	18 no		
K	Hydrangea anabelle	7 litre		1 group	28	28 no		
L	Hydrangea anabelle	7 litre		1 group	18	18 no		
M	Hydrangea anabelle	7 litre		1 group	24	24 no		
N	Hydrangea anabelle	7 litre		1 group	36	36 no		
N	Rosa Iceberg	3 litre		1 group	18	18 no		
O	Camellia japonica	10 litre		1 group	5	5 no		


LEGEND:

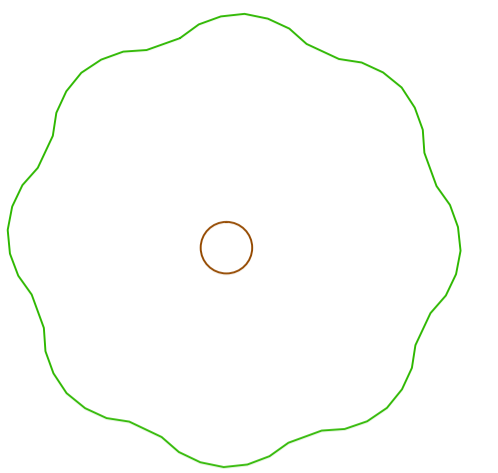

EXISTING TREES to be retained and protected in accordance with BS-5837.2005

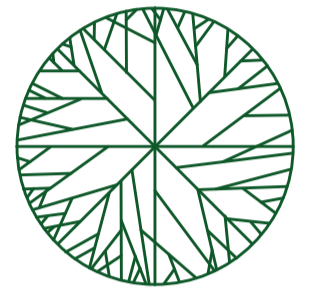

NEW TREES

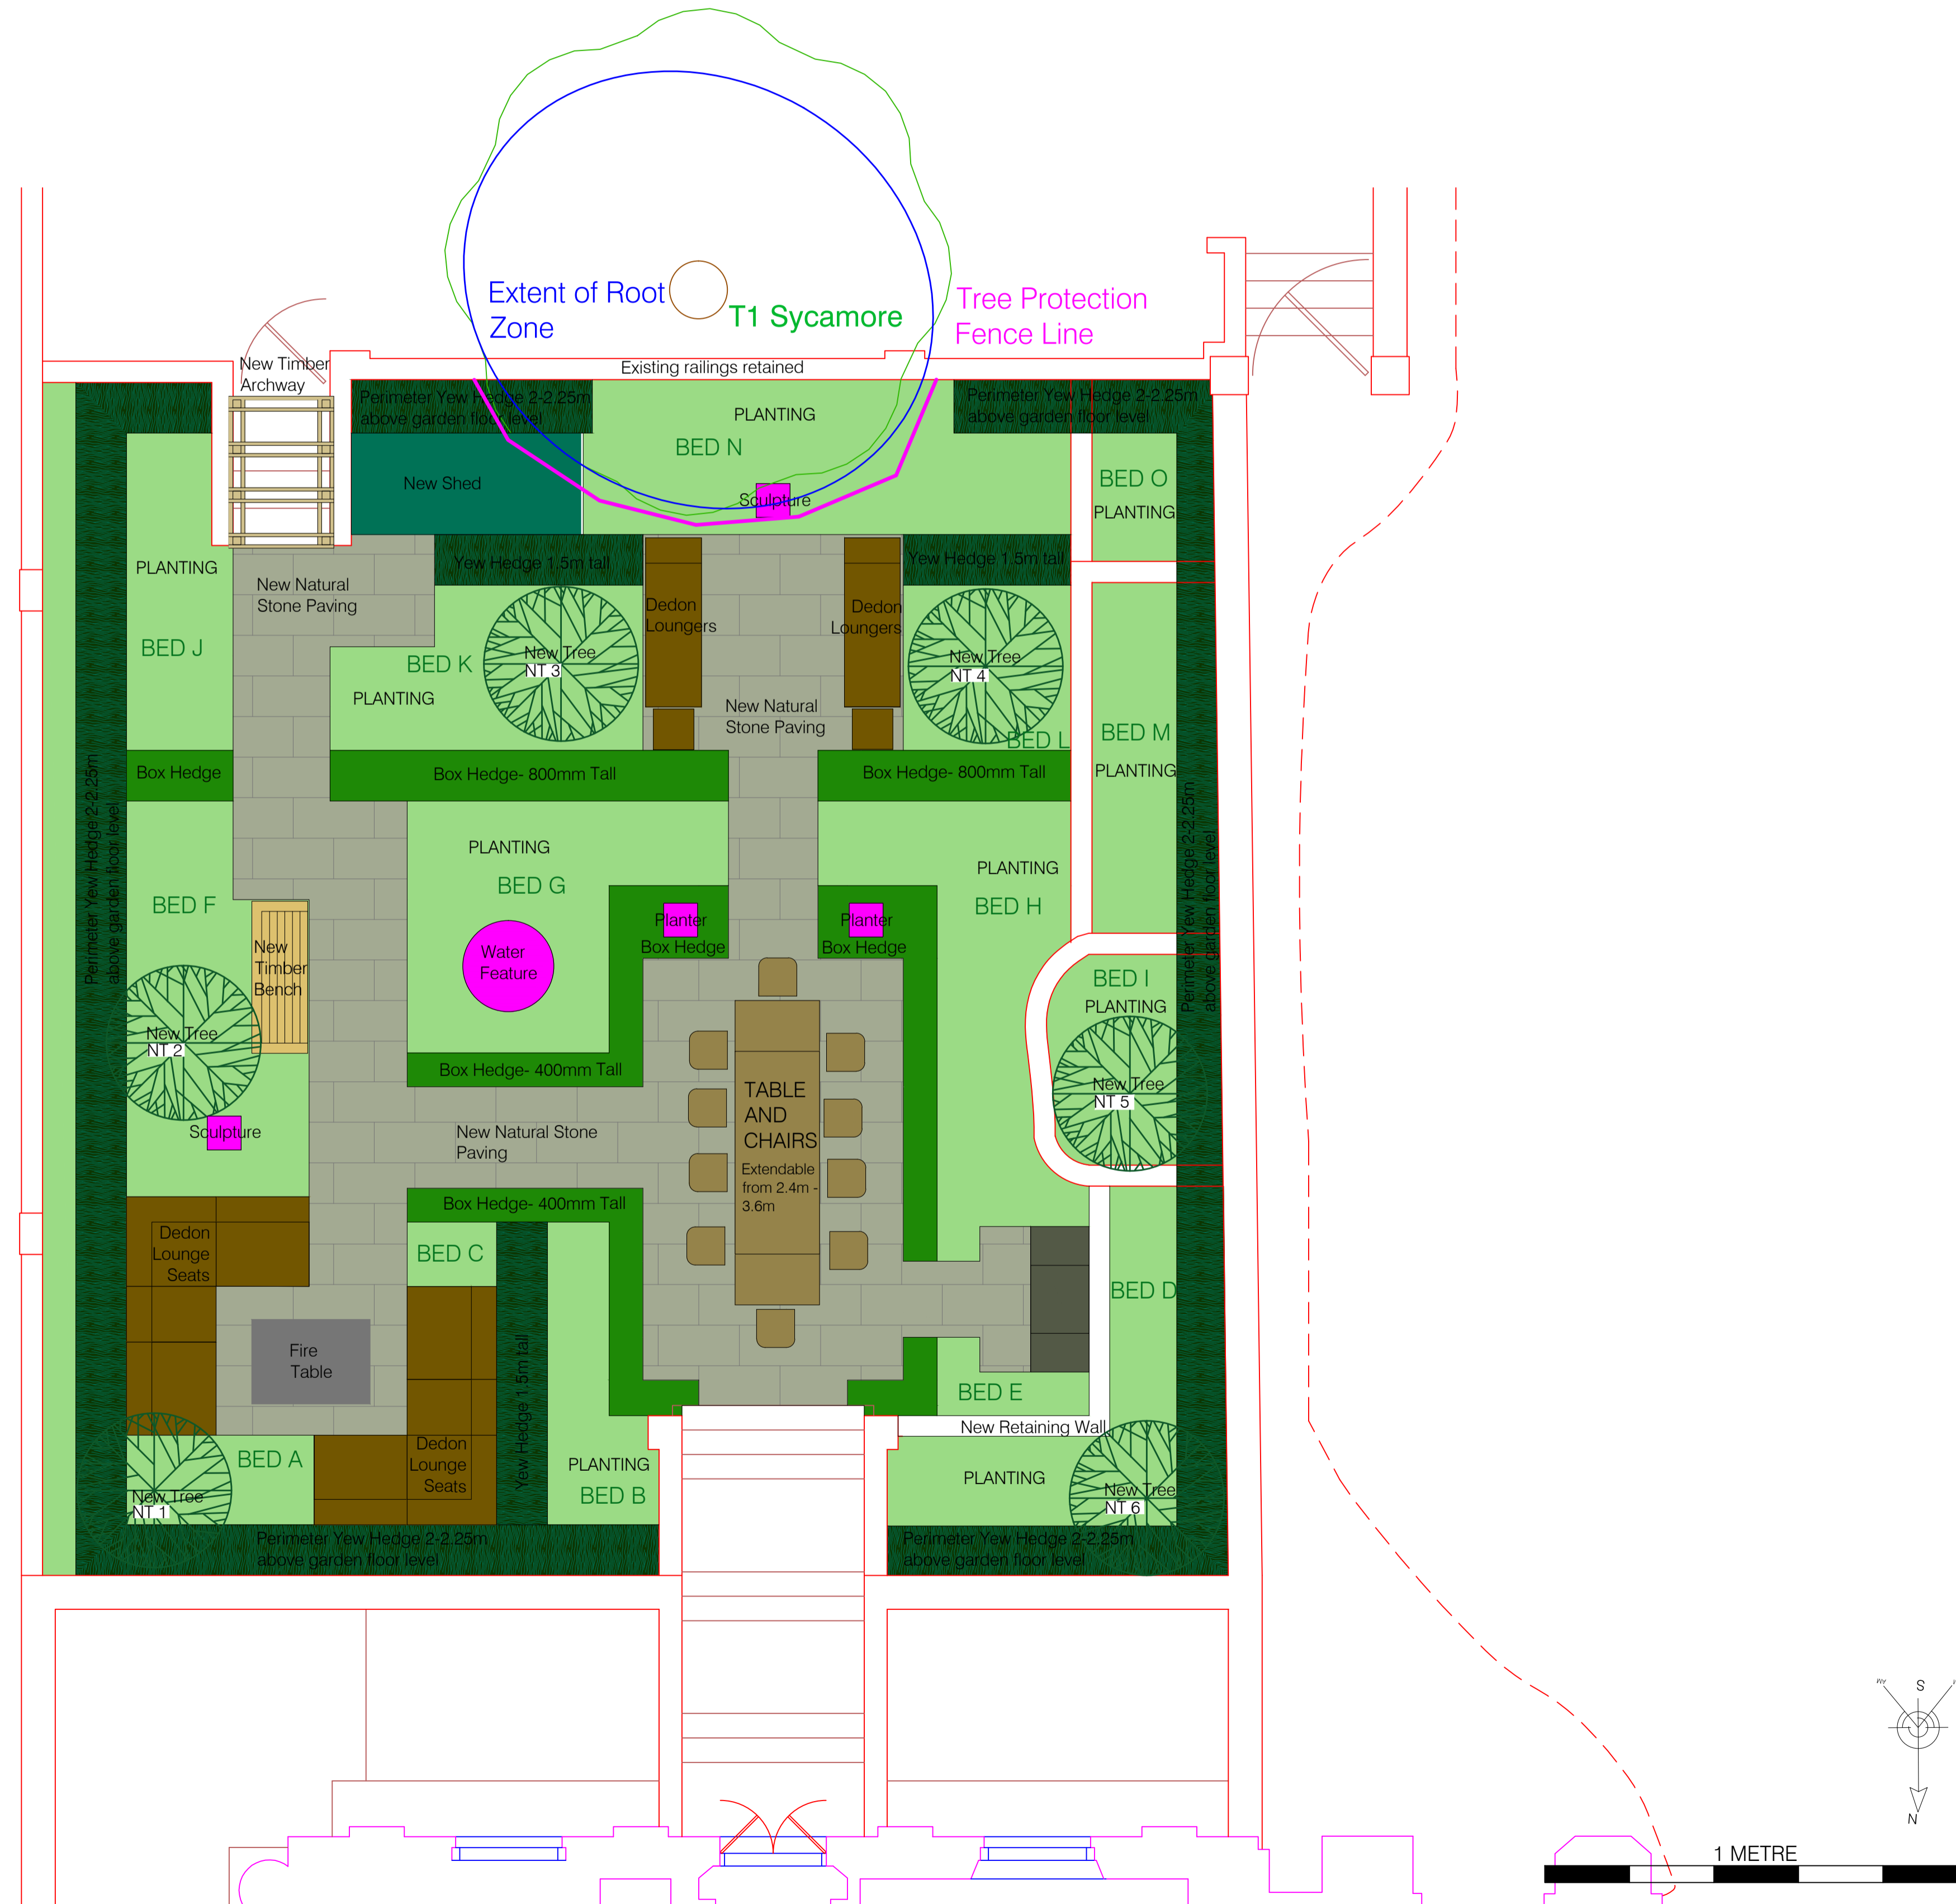

**GREENMANTLE**  
THE MASTER GARDENERS  
Woodfield Nurseries Cool Oak Lane  
London NW9 7NB  
email: admin@themastergardeners.co.uk  
Tel: 020 8200 9559 Fax: 020 8200 9669

Client: Dr W. Phillips

Title: Proposed Landscaping to Rear Gardens- FOR PLANNING

Address: 2 Chester Terrace

Scale: 1:50 @A1 Drg No: 2CHTR.PL001 Rev:

Date: 18/06/15 Drawn By: SPS

Do not scale from this drawing, all measurements should be taken from site. © 2015

