


LEGEND:

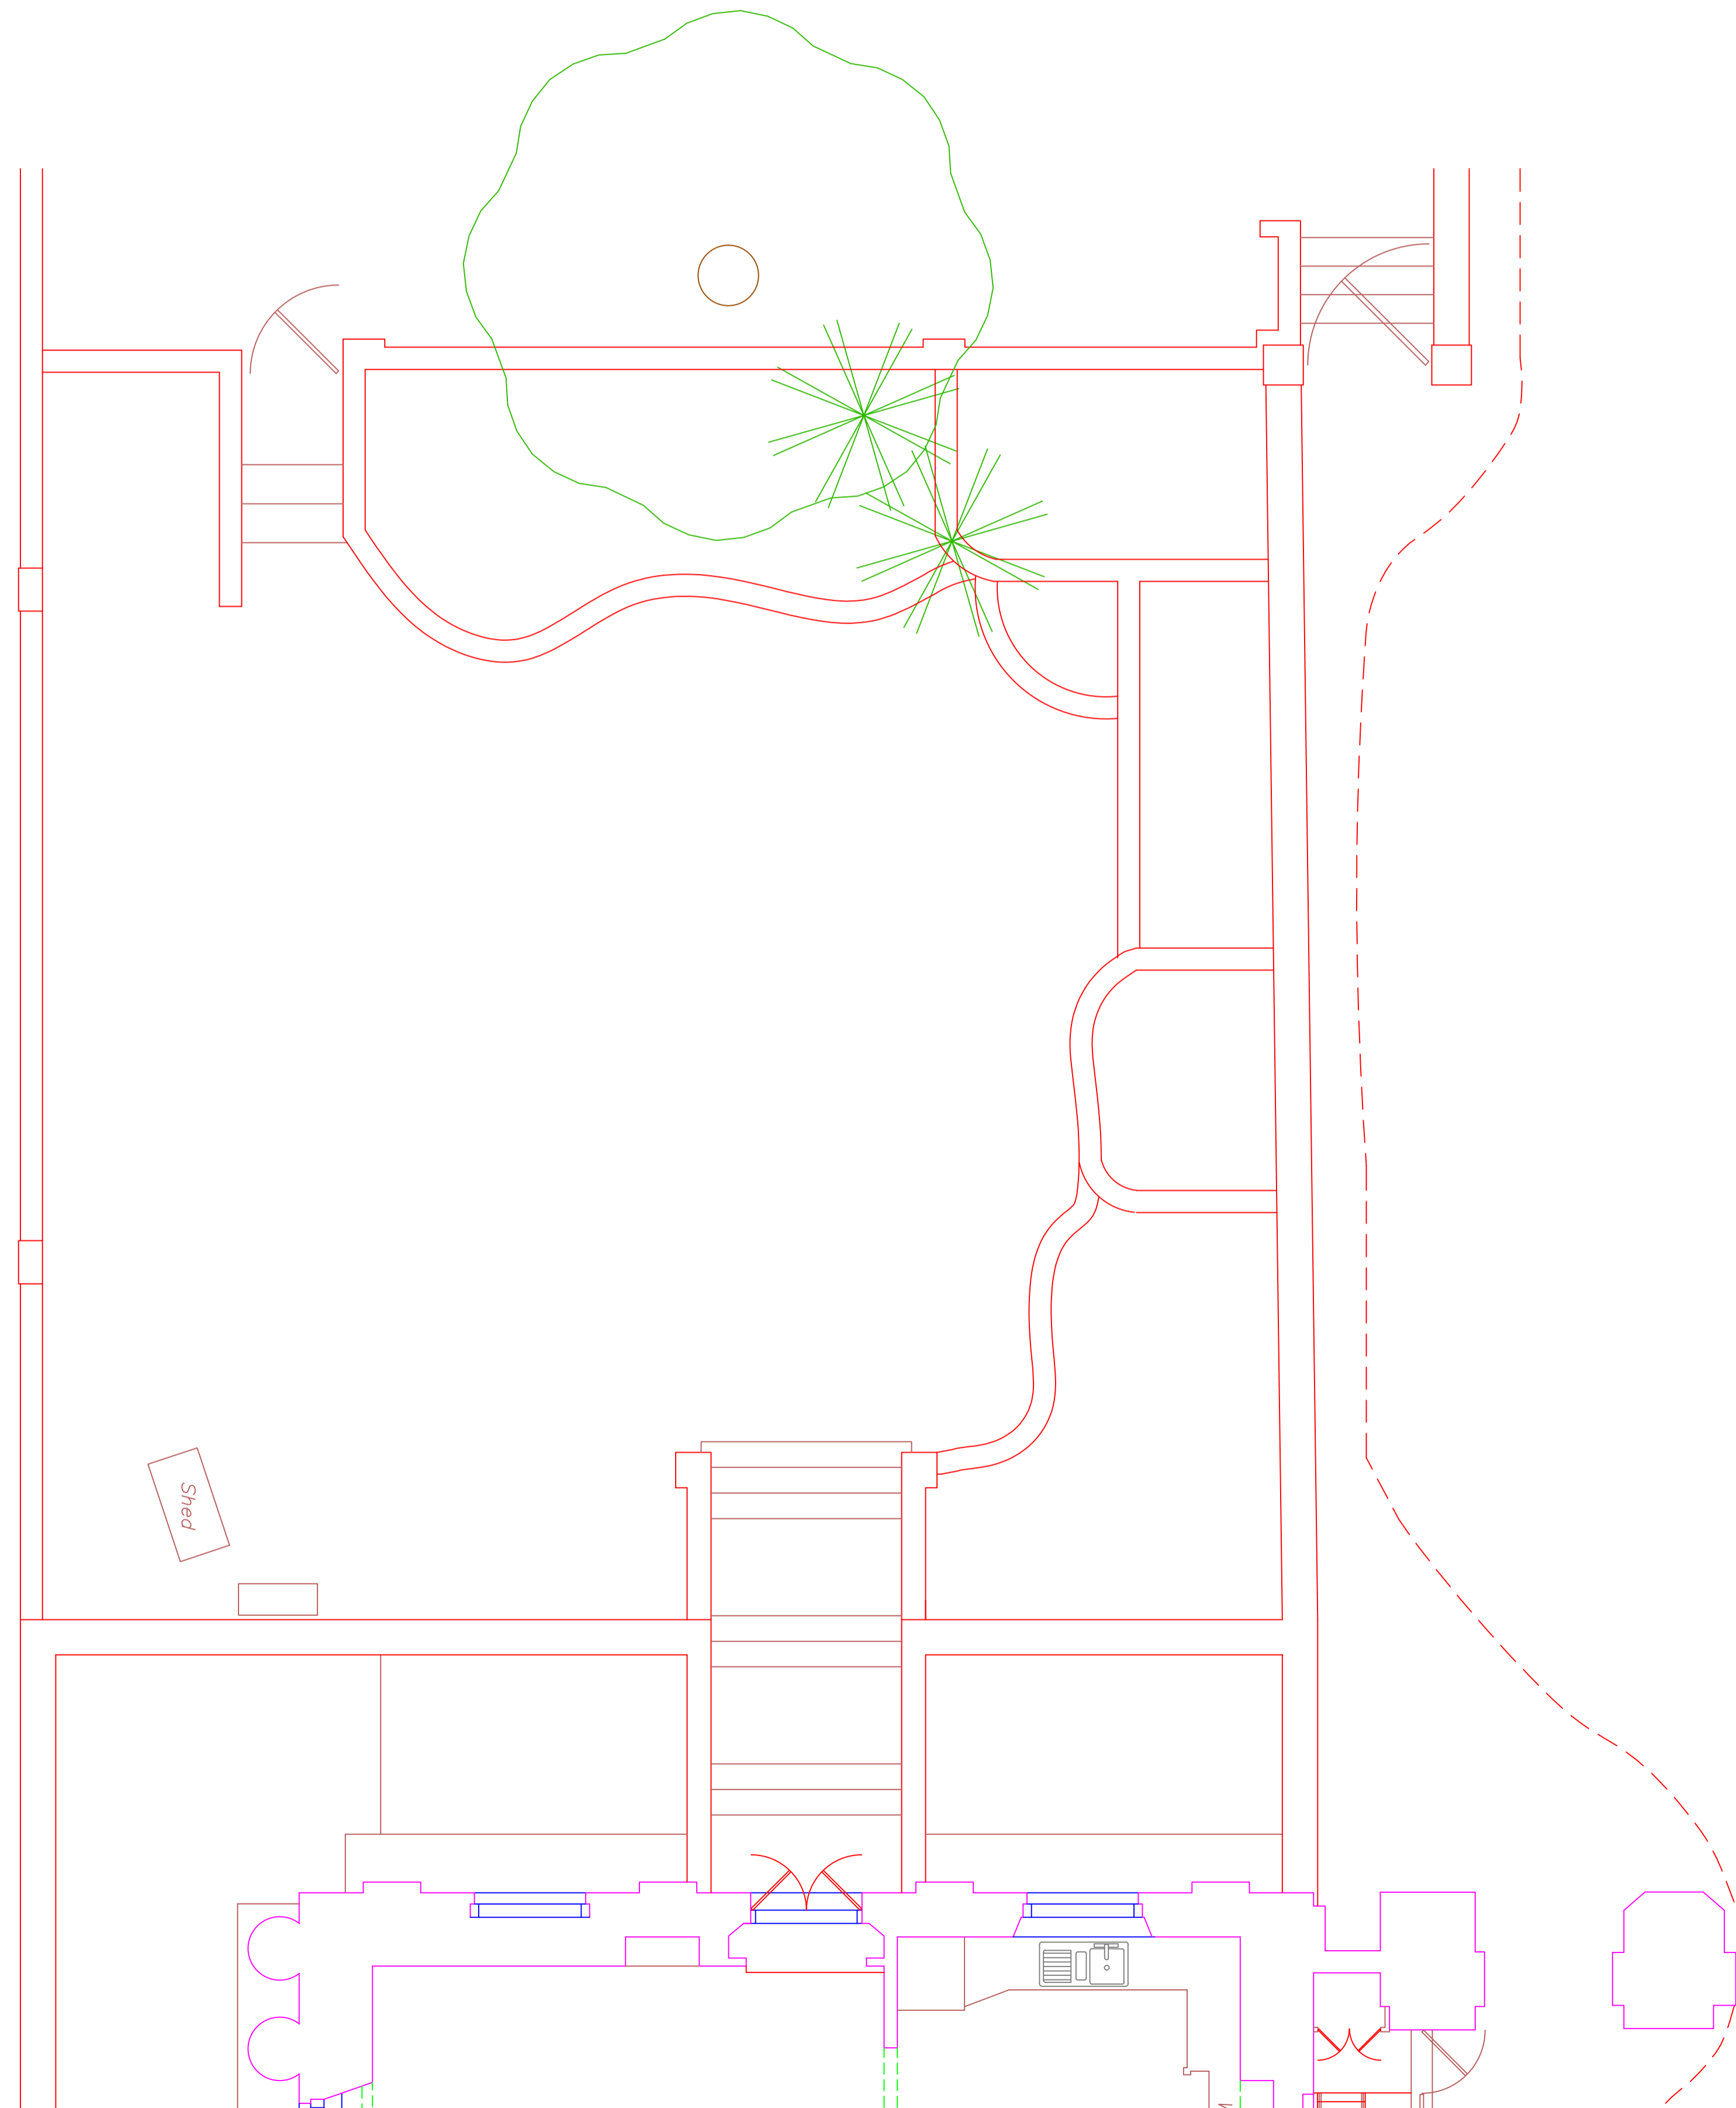

GREENMANTLE
THE MASTER GARDENERS

Woodfield Nurseries Cool Oak Lane
London NW9 7NB
email: admin@themastergardeners.co.uk
Tel: 020 8200 9559 Fax: 020 8200 9669

Client: Dr W. Phillips

Title:
Existing Landscape to Rear Gardens- FOR
PLANNING

Address:
2 Chester Terrace

Scale: 1:50 @A1 **Drg No:** 2CHTR.PL004 **Rev:**

Date: 18/06/15 **Drawn By:** SPS

Do not scale from this drawing, all measurements should be taken from site. © 2015