


NEW MILD STEEL PERGOLA
PAINTED RAL7003 TO MATCH
WINDOWS AND FASCIA COLOUR

DETAIL 1
NEW MILD STEEL PERGOLA
PAINTED RAL7003
TO MATCH
WINDOWS AND
FASCIA COLOUR

REVISIONS


Rev.	Date	By
A - 7th floor pergola overhang reduced to 1.8m.	15.10.15	LV

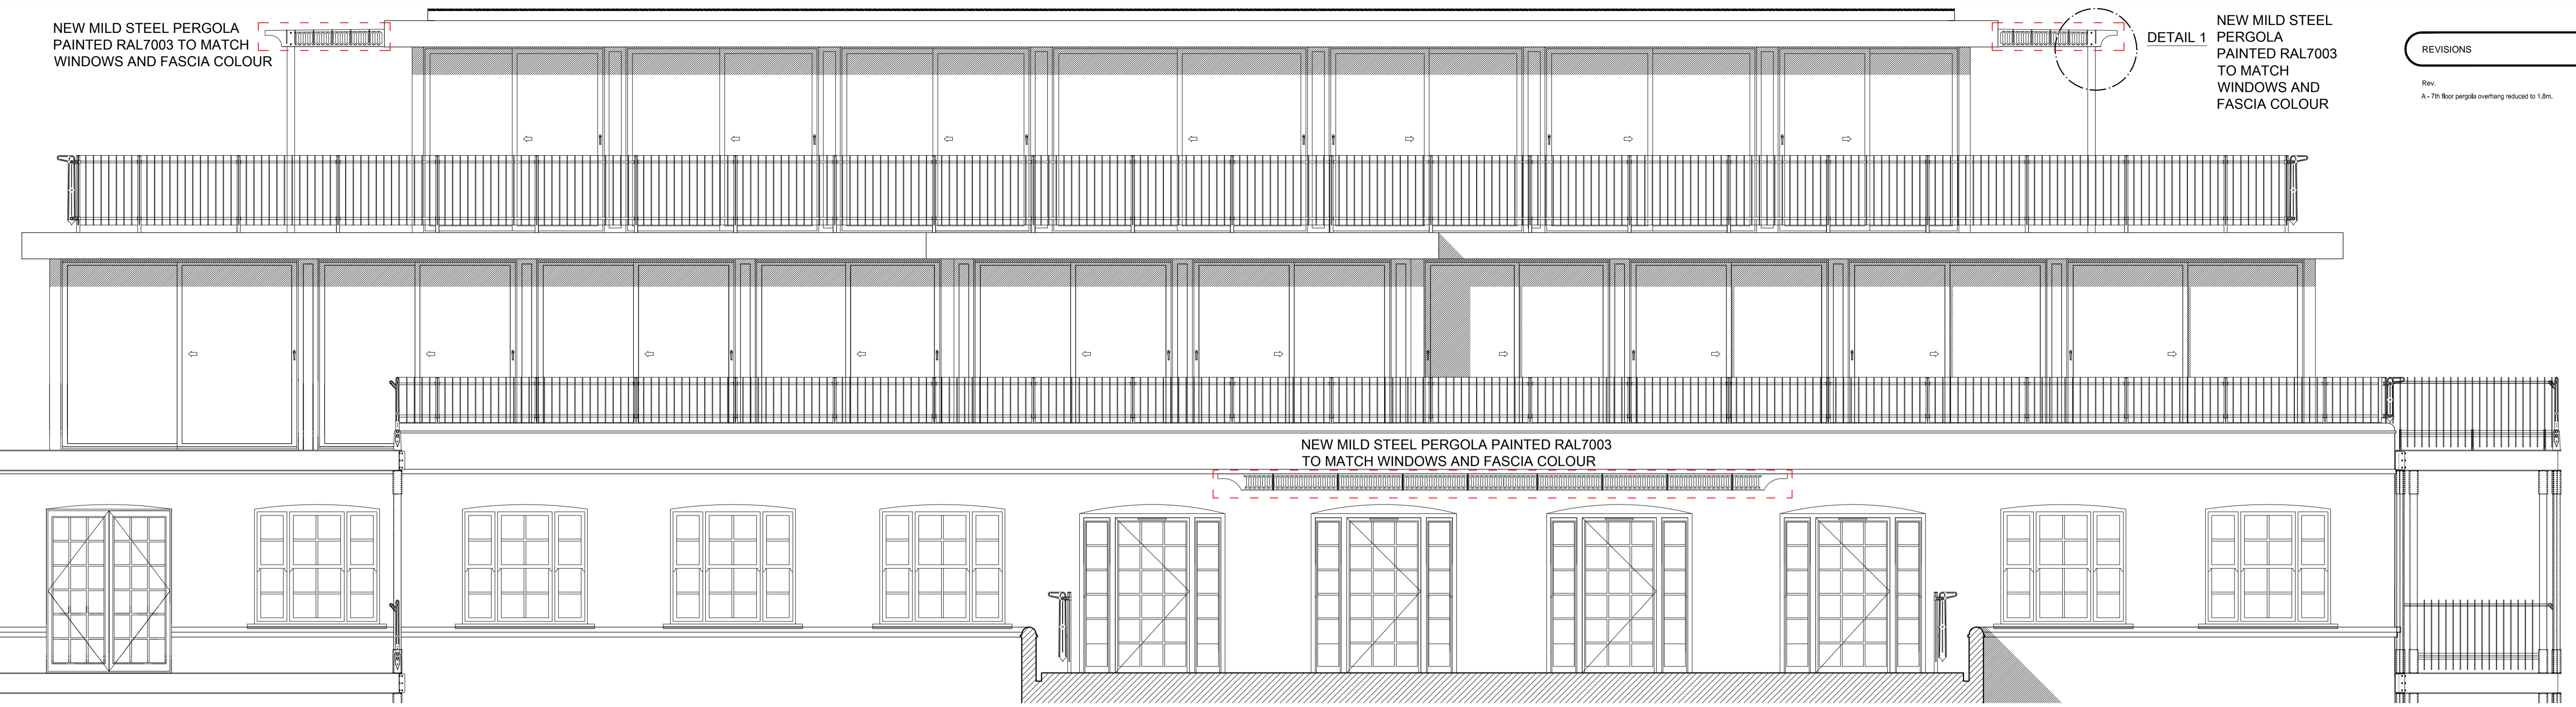

PROPOSED SECTION A-A'

NEW MILD STEEL PERGOLA
PAINTED RAL7003 TO MATCH
WINDOWS AND FASCIA COLOUR

DETAIL 1
NEW MILD STEEL PERGOLA
PAINTED RAL7003
TO MATCH
WINDOWS AND
FASCIA COLOUR

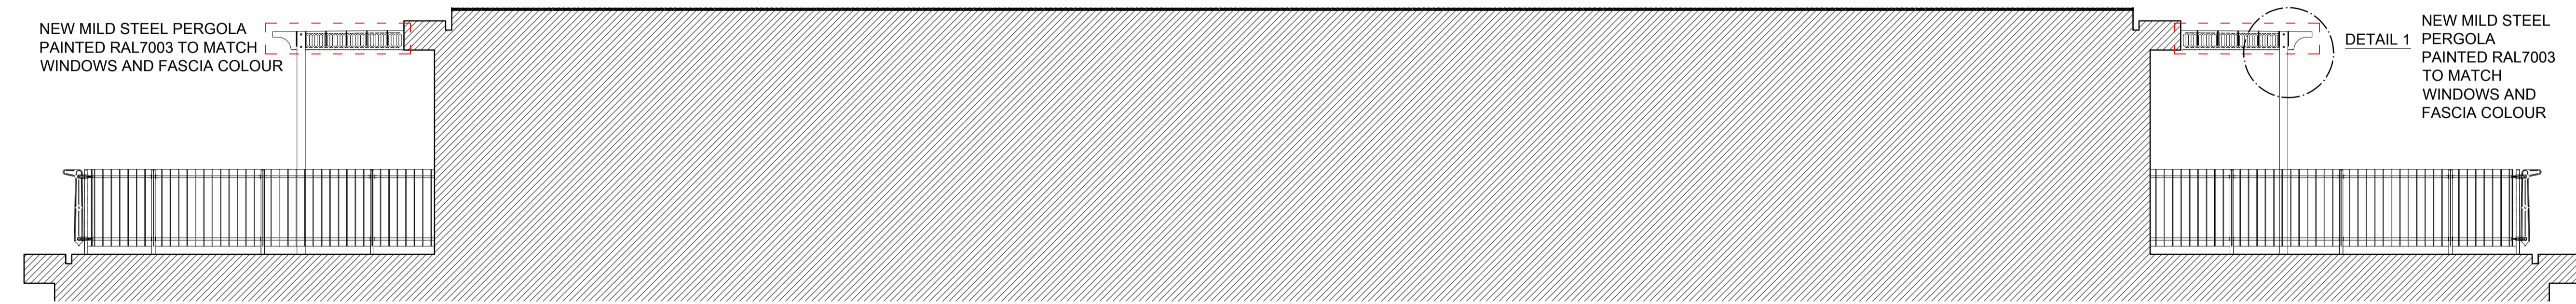

PROPOSED SECTION B-B'

NEW MILD STEEL PERGOLA
PAINTED RAL7003 TO MATCH
WINDOWS AND FASCIA COLOUR


Roof level

level 07

level 06

level 05

NEW MILD STEEL
PERGOLA PAINTED
RAL7003 TO MATCH
WINDOWS AND
FASCIA COLOUR

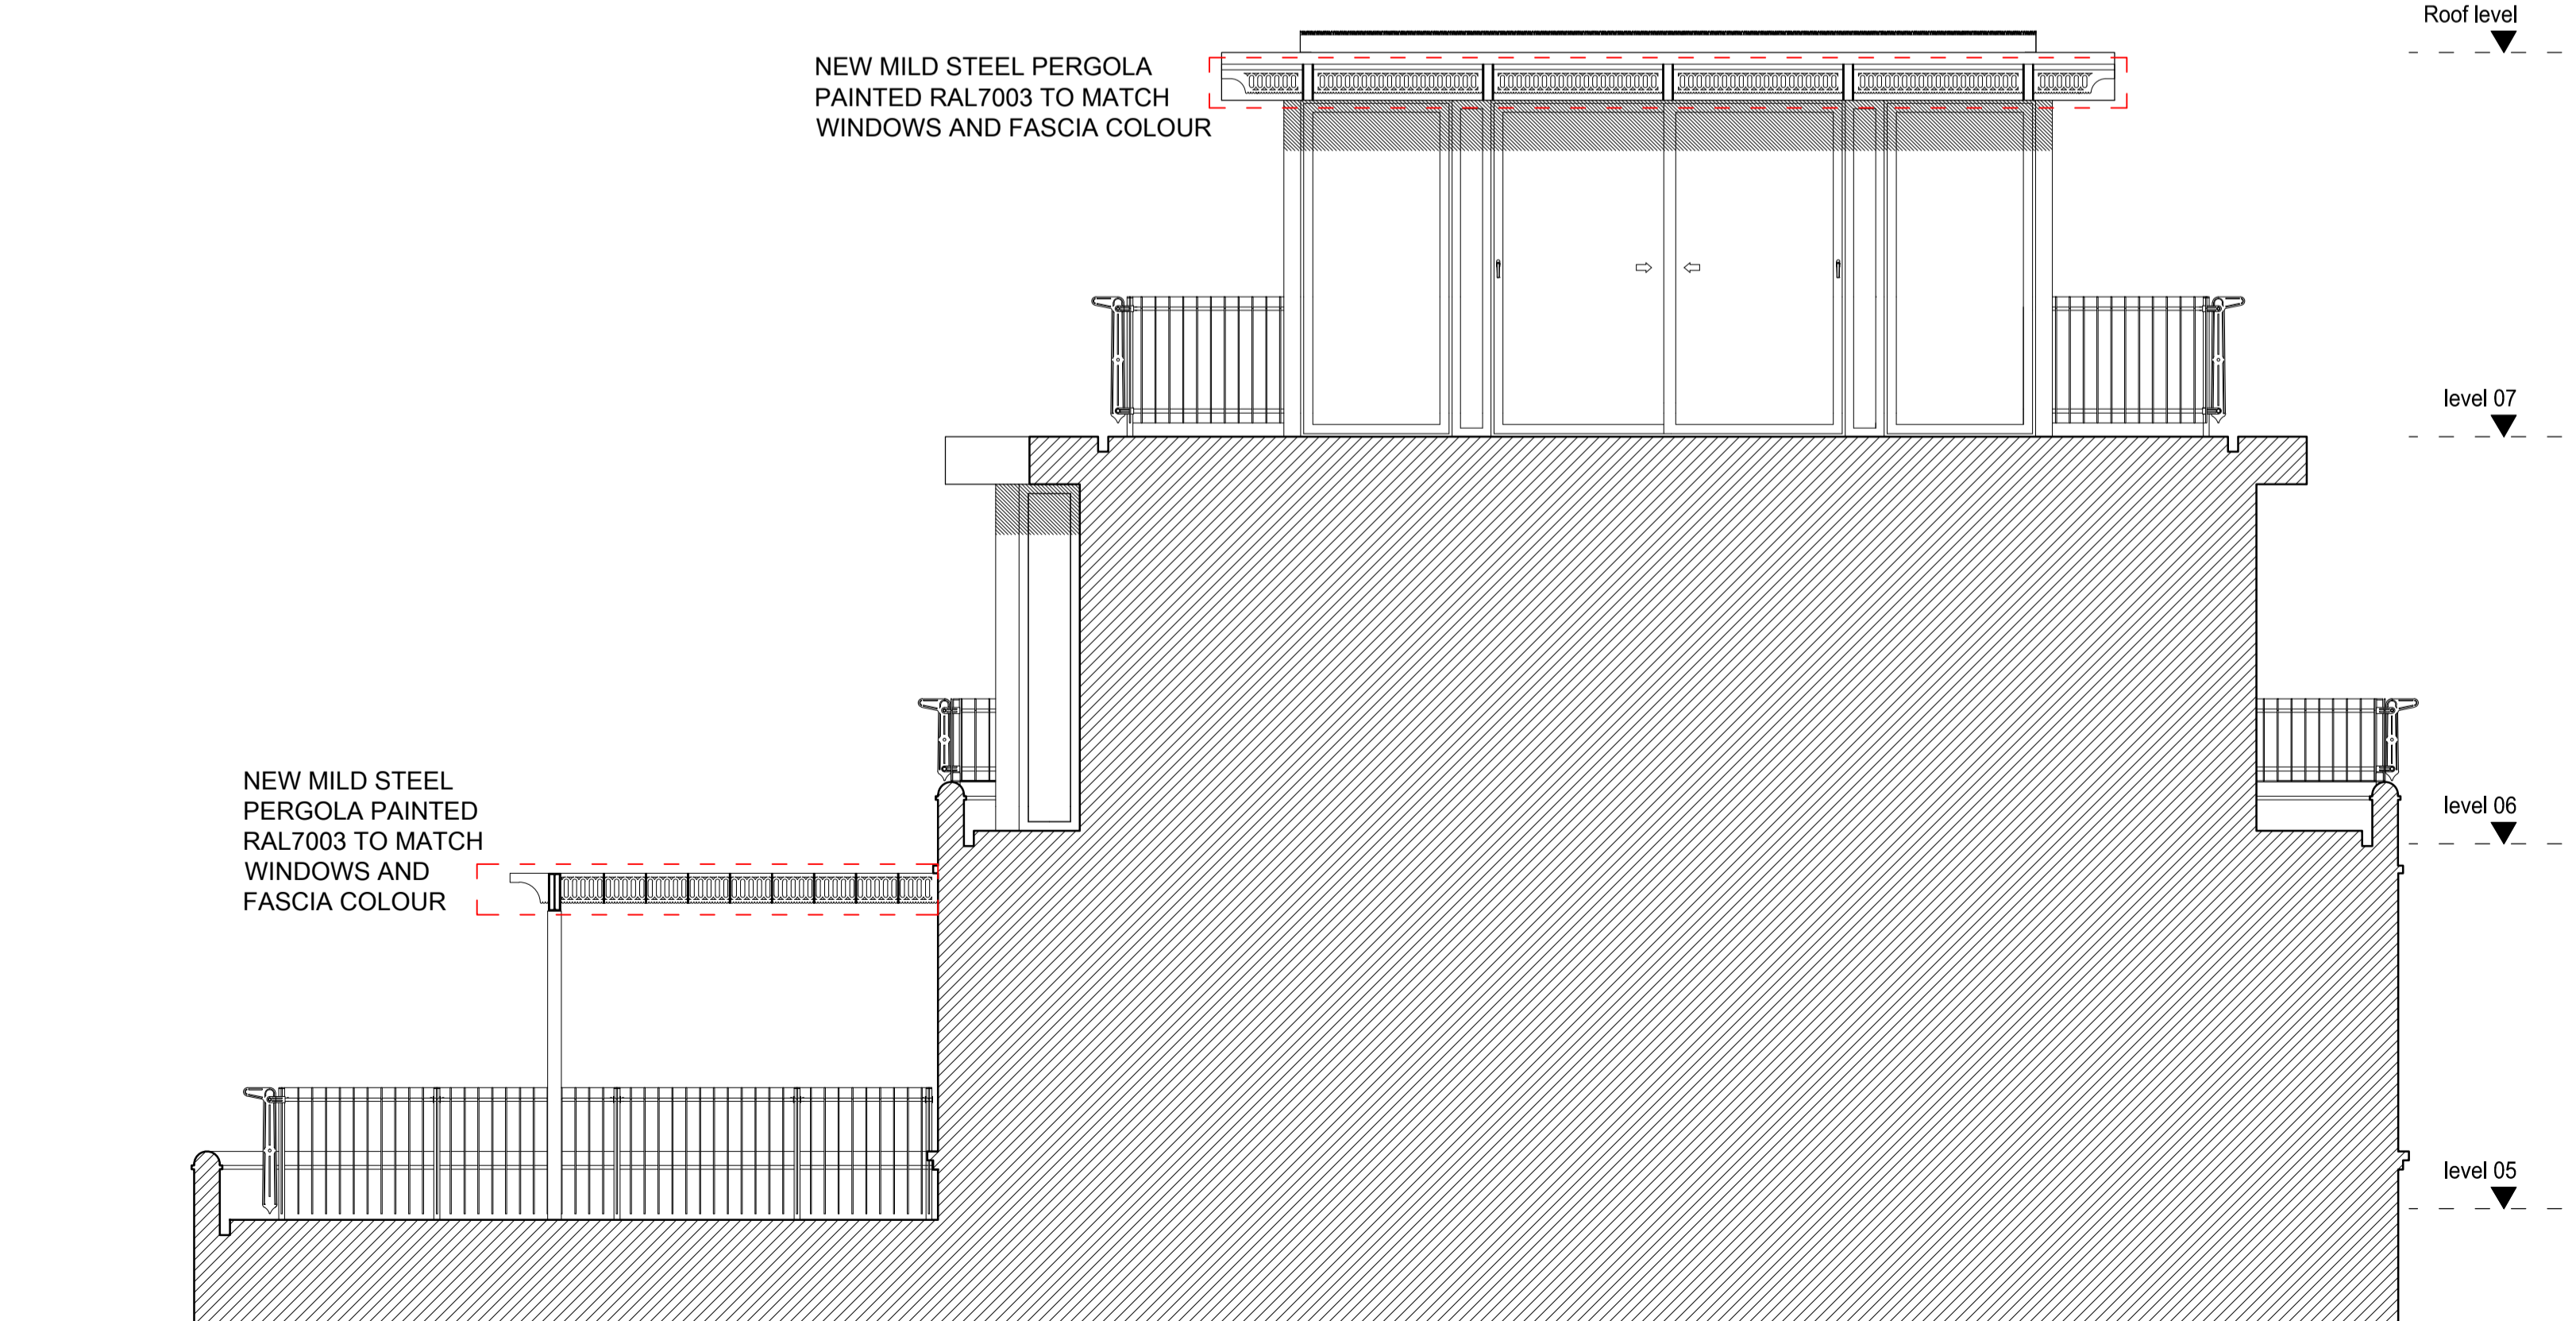


PROPOSED SECTION C-C'

PLANNING APPLICATION

ALL DIMENSIONS TO BE CHECKED ON SITE
WORK TO FIGURED DIMENSIONS ONLY
REPORT DISCREPANCIES TO THE ARCHITECT
AT ONCE BEFORE PROCEEDING

Contemporary Design Solutions

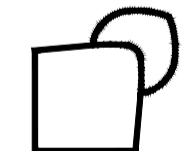

46 Great Marlborough Street
London
W1F 7JW
Telephone: 020 7494 9000 Fax: 020 7494 4944

Client

RISSETALL LTD

Project Title

Additional Steel Pergolas on 5th and 7th Floors,
10A Belmont Street, LONDON NW1

Drawing Title

Proposed Sections

Scale: 1:50@A1, 1:100@A3 Date: July 2015

Drawn: LV Checked: _____

Drawing No. _____ Rev. _____

150630-A(GA)301 A

CAD plot date: 15 Oct 2015 - 04:57pm

