

Client:
Carluccio's PLC

Project:

LED illuminated
sign typical
construction

Description:

Internally
illuminated
sign,
built up
rim and return
letters

Job Number:

TBC

Scale:


Date:

14/12/11

Revision:

Drawn By:

PAE

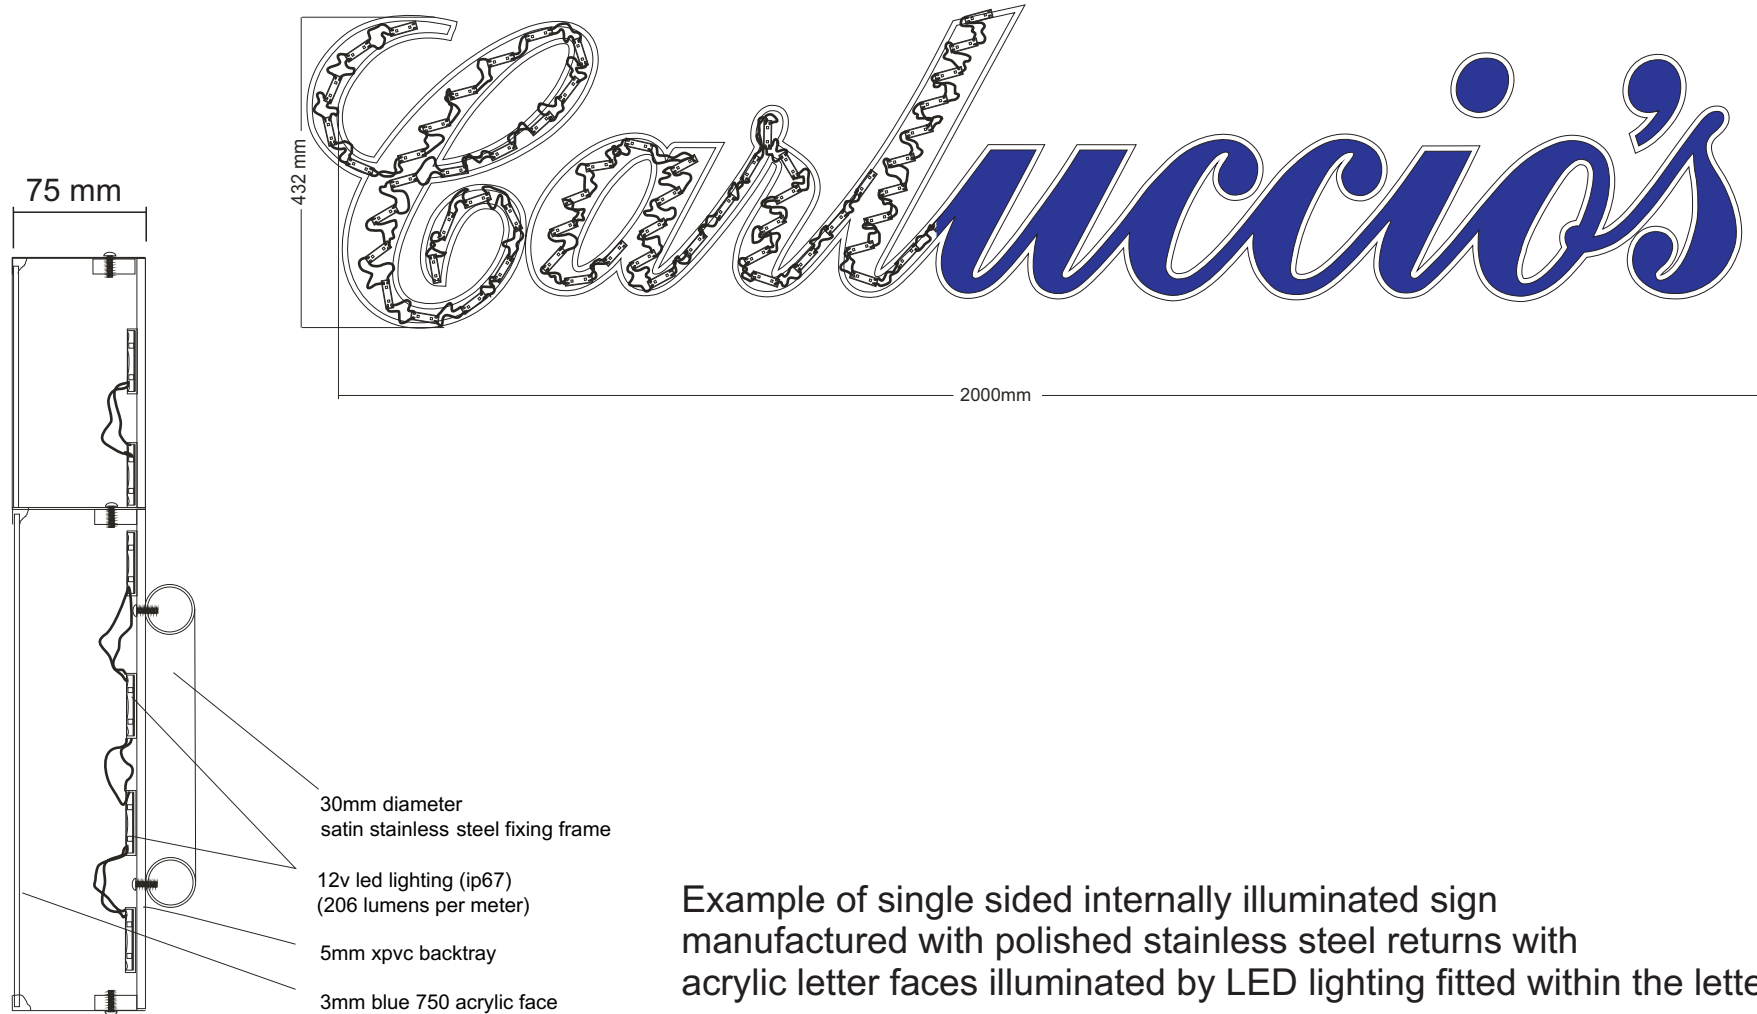

Example of single sided internally illuminated sign manufactured with polished stainless steel returns with acrylic letter faces illuminated by LED lighting fitted within the letters.

Sign designed with steel frame, when required, for use where direct to wall fixing is not possible.