

Copyright Notice:
This drawing and any design thereon is the copyright of FWP UK Ltd and must not be reproduced without written consent


FWP Symbols Grills & Cassettes

- 100mm Diameter Circular Extract Grille
- Supply/Extract Grille
- Supply /Extract Grille - size as indicated
- Cassette Unit - size as indicated

FWP Symbols Ducting & Equipment

- Ducting - Size as indicated on the drawing
- Flexible Ducting - Size as shown on the drawing
- Corner Section - to be sized as required
- VCD - to be sized as required
- Fire Damper - to be sized as required
- Connection - as required
- Reducer - to be sized as required

Equipment List					
	Make	Model	Weight	DBa	Run Amps
Kitchen Extract Fan	Systemair	MUB/T 062 630	111kgs	67DBa@3mtrs	8.12FLC 3phs
Kitchen Supply Fan	Elita	SMC630/4-3-3	61kgs	67DBa@3mtrs	3.7FLC 3phs
BOH Extract Fan	Elita	HIT315B	9kgs	56DBa@3mtrs	1.19FLC 1phs
Electrostatic (ESP)	Purified Air	ESP4500E	140kgs	N/A	1.5FLC 1phs
Carbon Filters	Purified Air	Site safe Carbon	120kgs	N/A	N/A
UV	Purified Air	UVO1000	50kgs	N/A	500 watts
Air Conditioning Condenser	Panasonic	U-16ME1E81	309kgs	59DBa@3mtrs	20.7FLC 3phs
Silencer 1 Supply Air	Elita	SIL630 (2 diameter)	48kgs	-16DBa reduction	N/A
Silencer 2 Extract Fan	Systemair	SIL800 (Splitter)	117kgs	-22DBa reduction	N/A

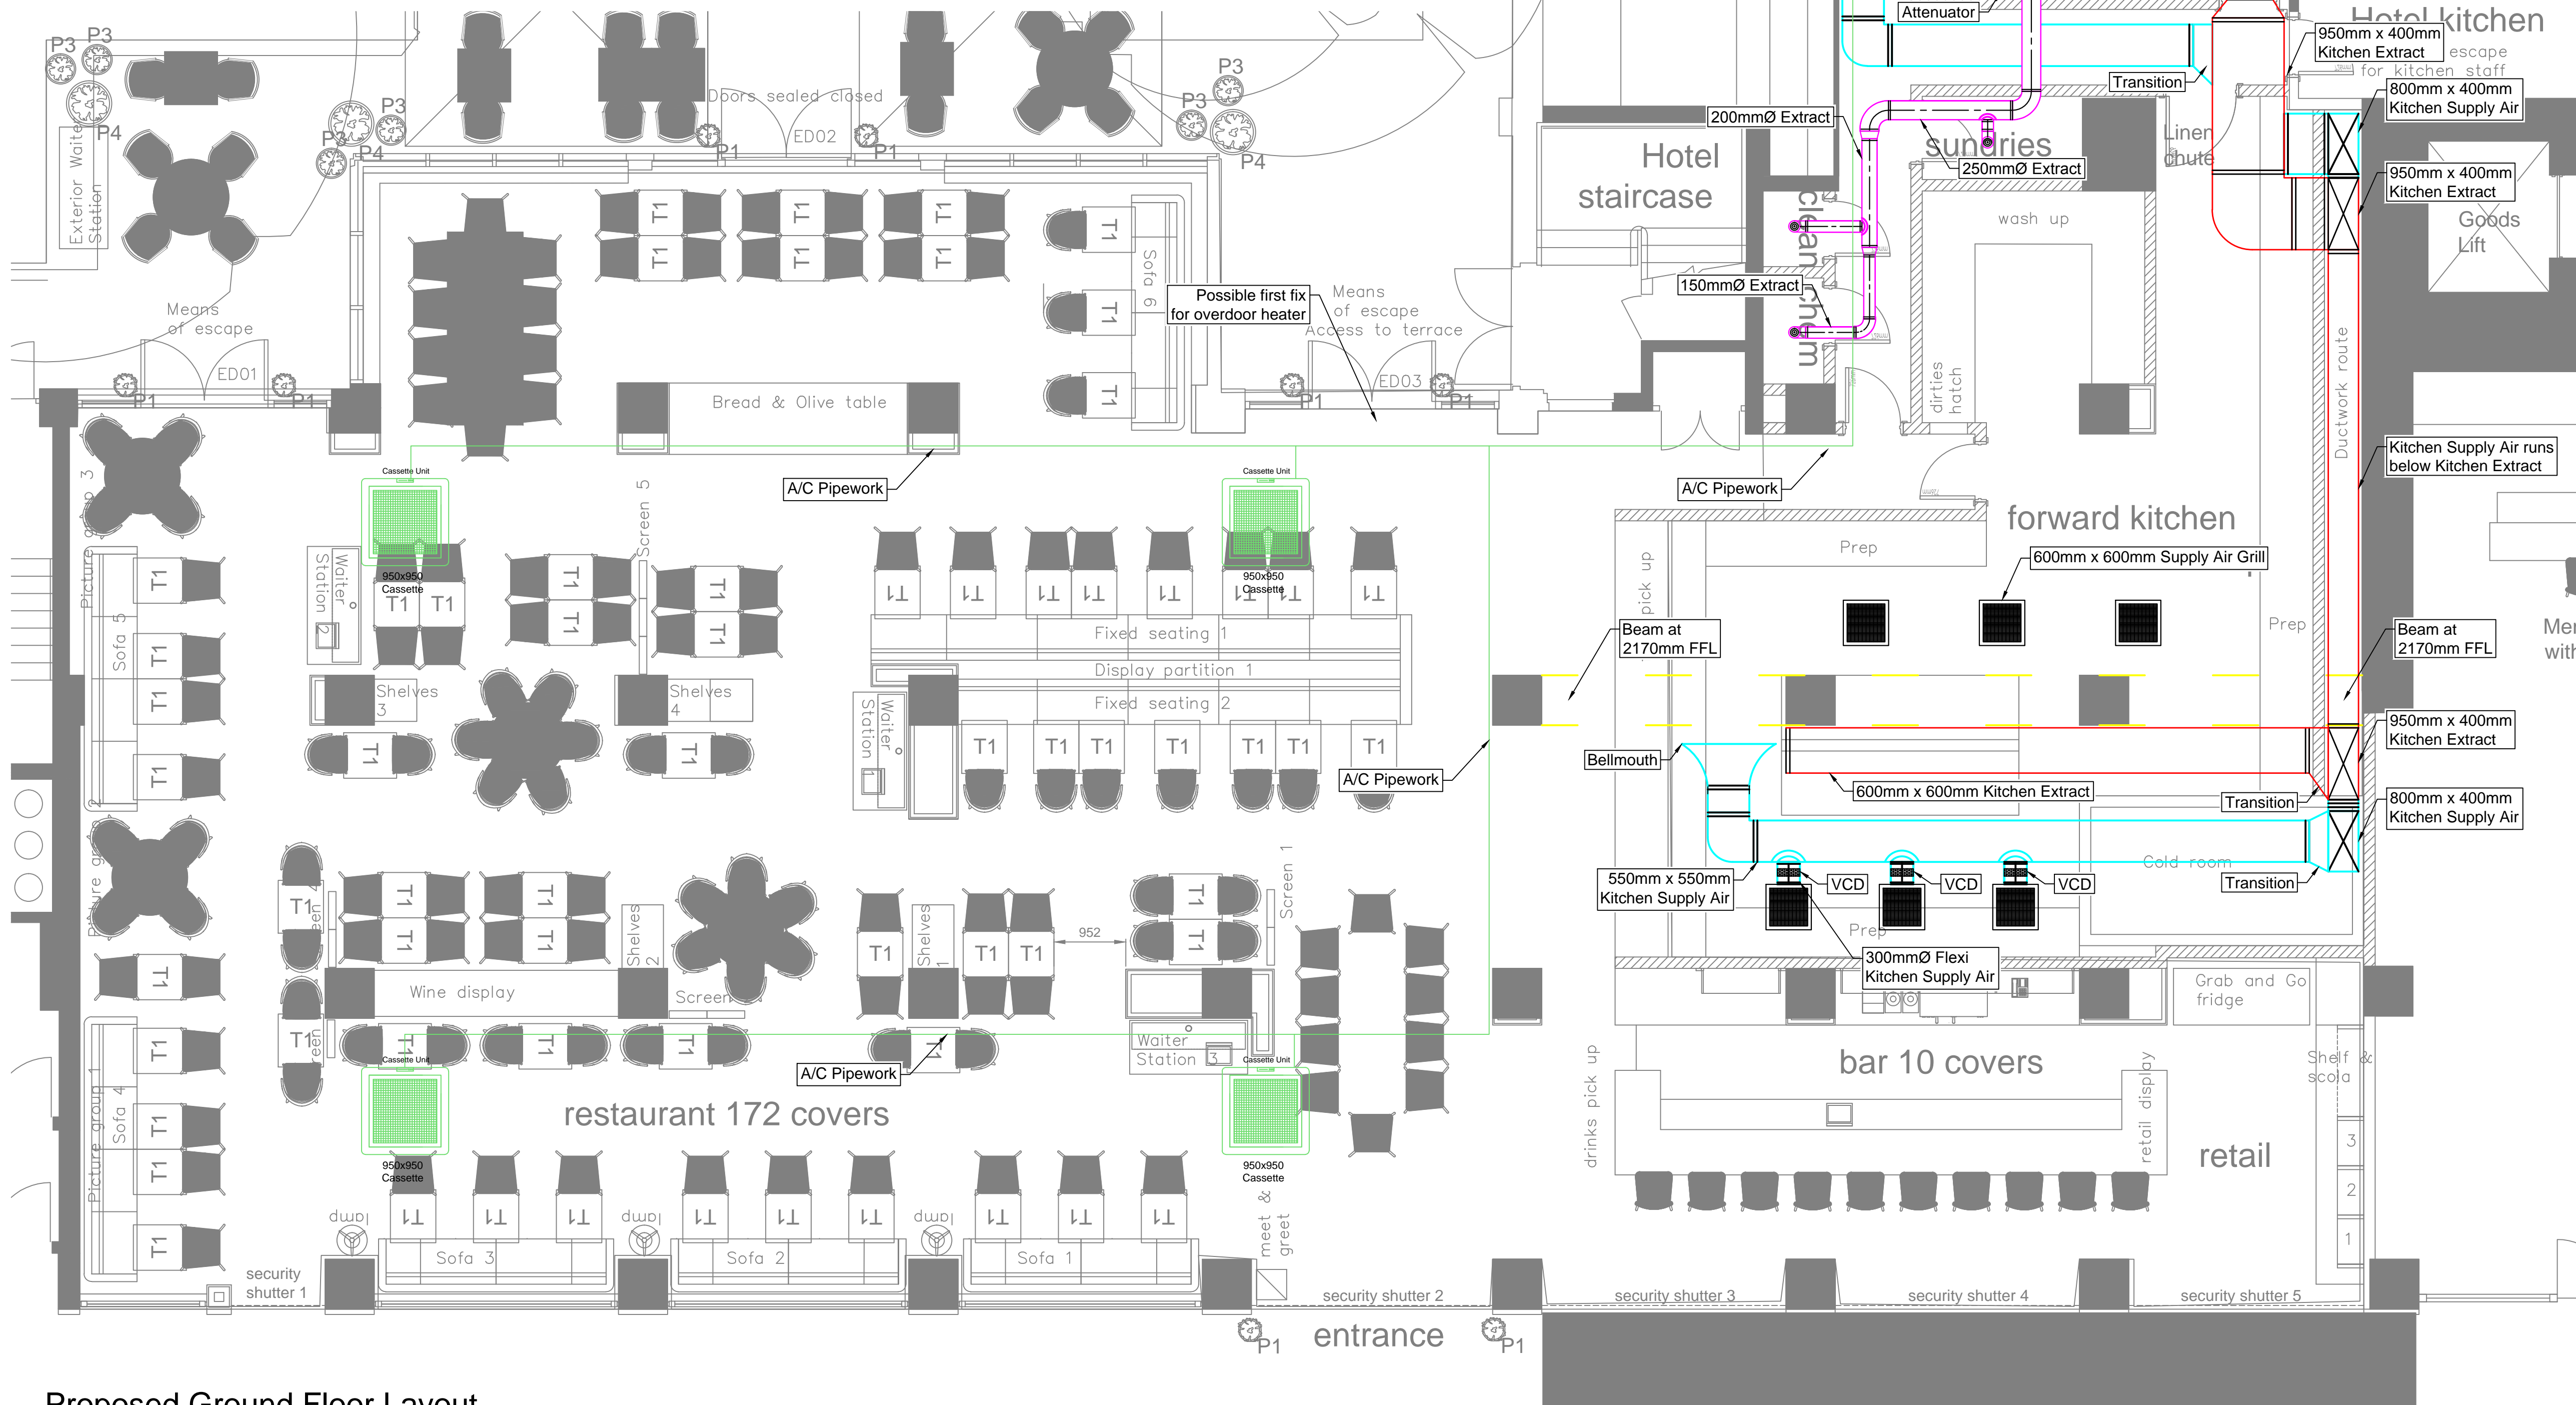

Proposed Ground Floor Layout

Rev	Date	Description
A	19/10/15	Overdoor heater removed

FWP
UK LTD
REFRIGERATION-AIR CONDITIONING-VENTILATION
17 Calverton Business Park
Hoyle Road
Calverton
Nottingham NG14 6QL
tel: 0115 965 5042
web: fwp-air-conditioning.co.uk

Drawn: MT
Issue: Provisional ☒ Approved ☐ As Built ☐ Current ☐
Store Details: Carluccios - Marriott, Regents Park

Drawing Title:
Proposed Supply & Extract Layout
Ground Layout

Drawing Number:	Rev:	Paper size:	Scale:
CMRP/FWP/001	A	A1	1:50