



## Aerial View

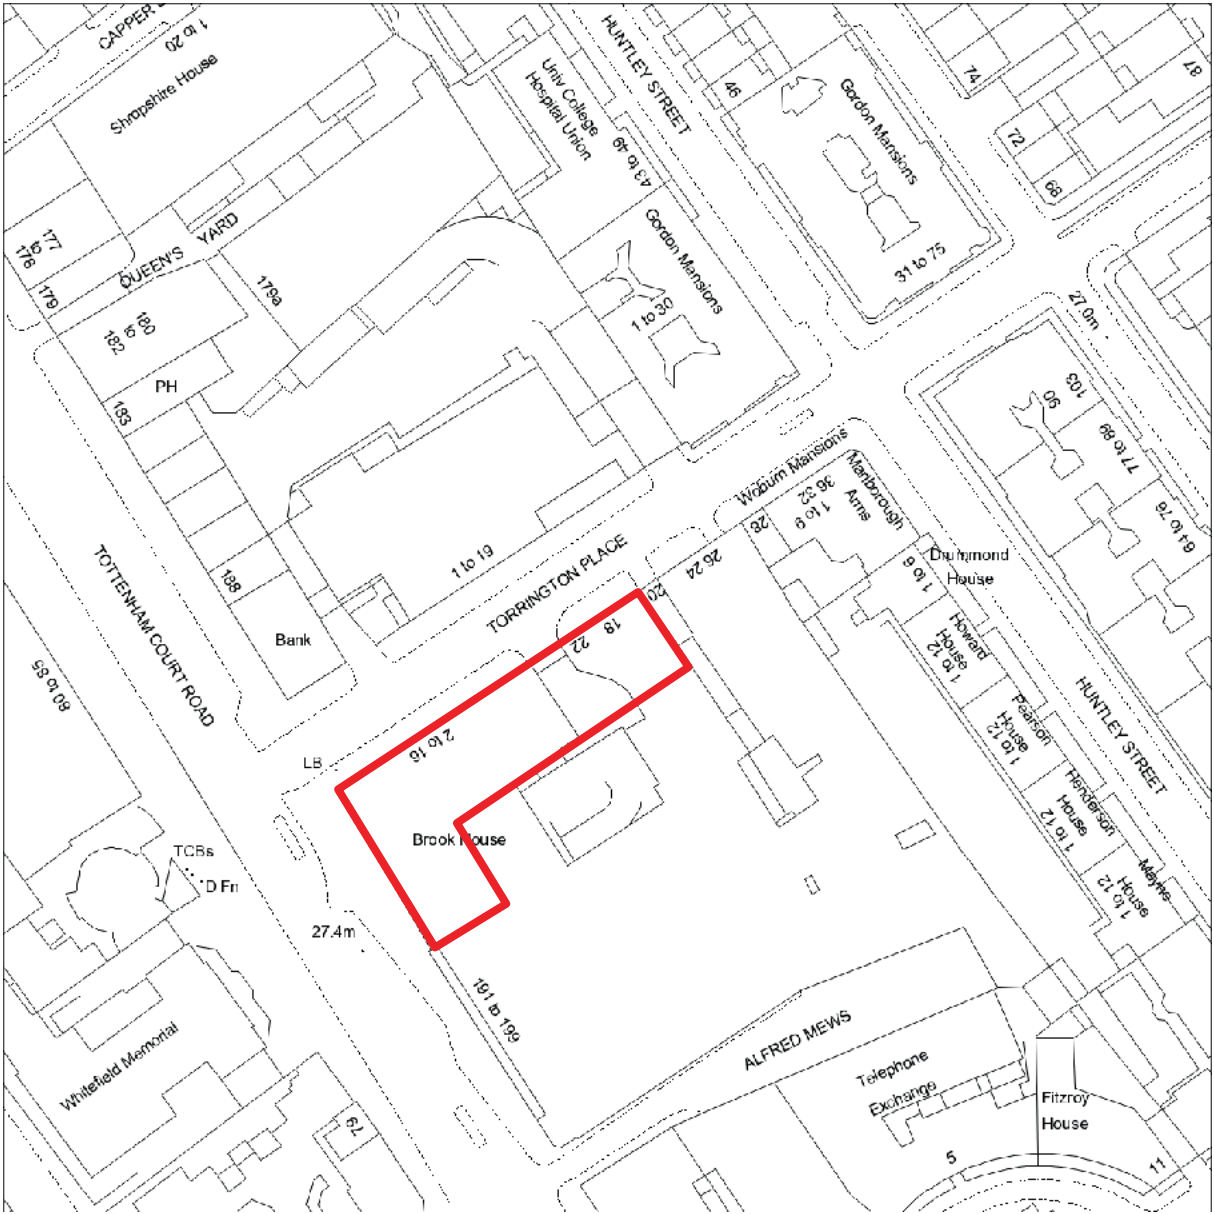






Supplied by: Getmapping  
OS License Number: 100030848

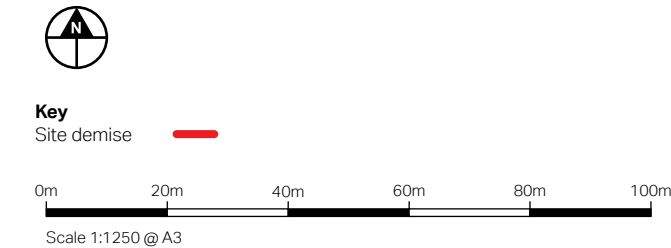

Sign Locations

Note: Signs shown on plan are not to scale and are indicative of location only

Note: Signs shown on plan are not to scale and are indicative of location only

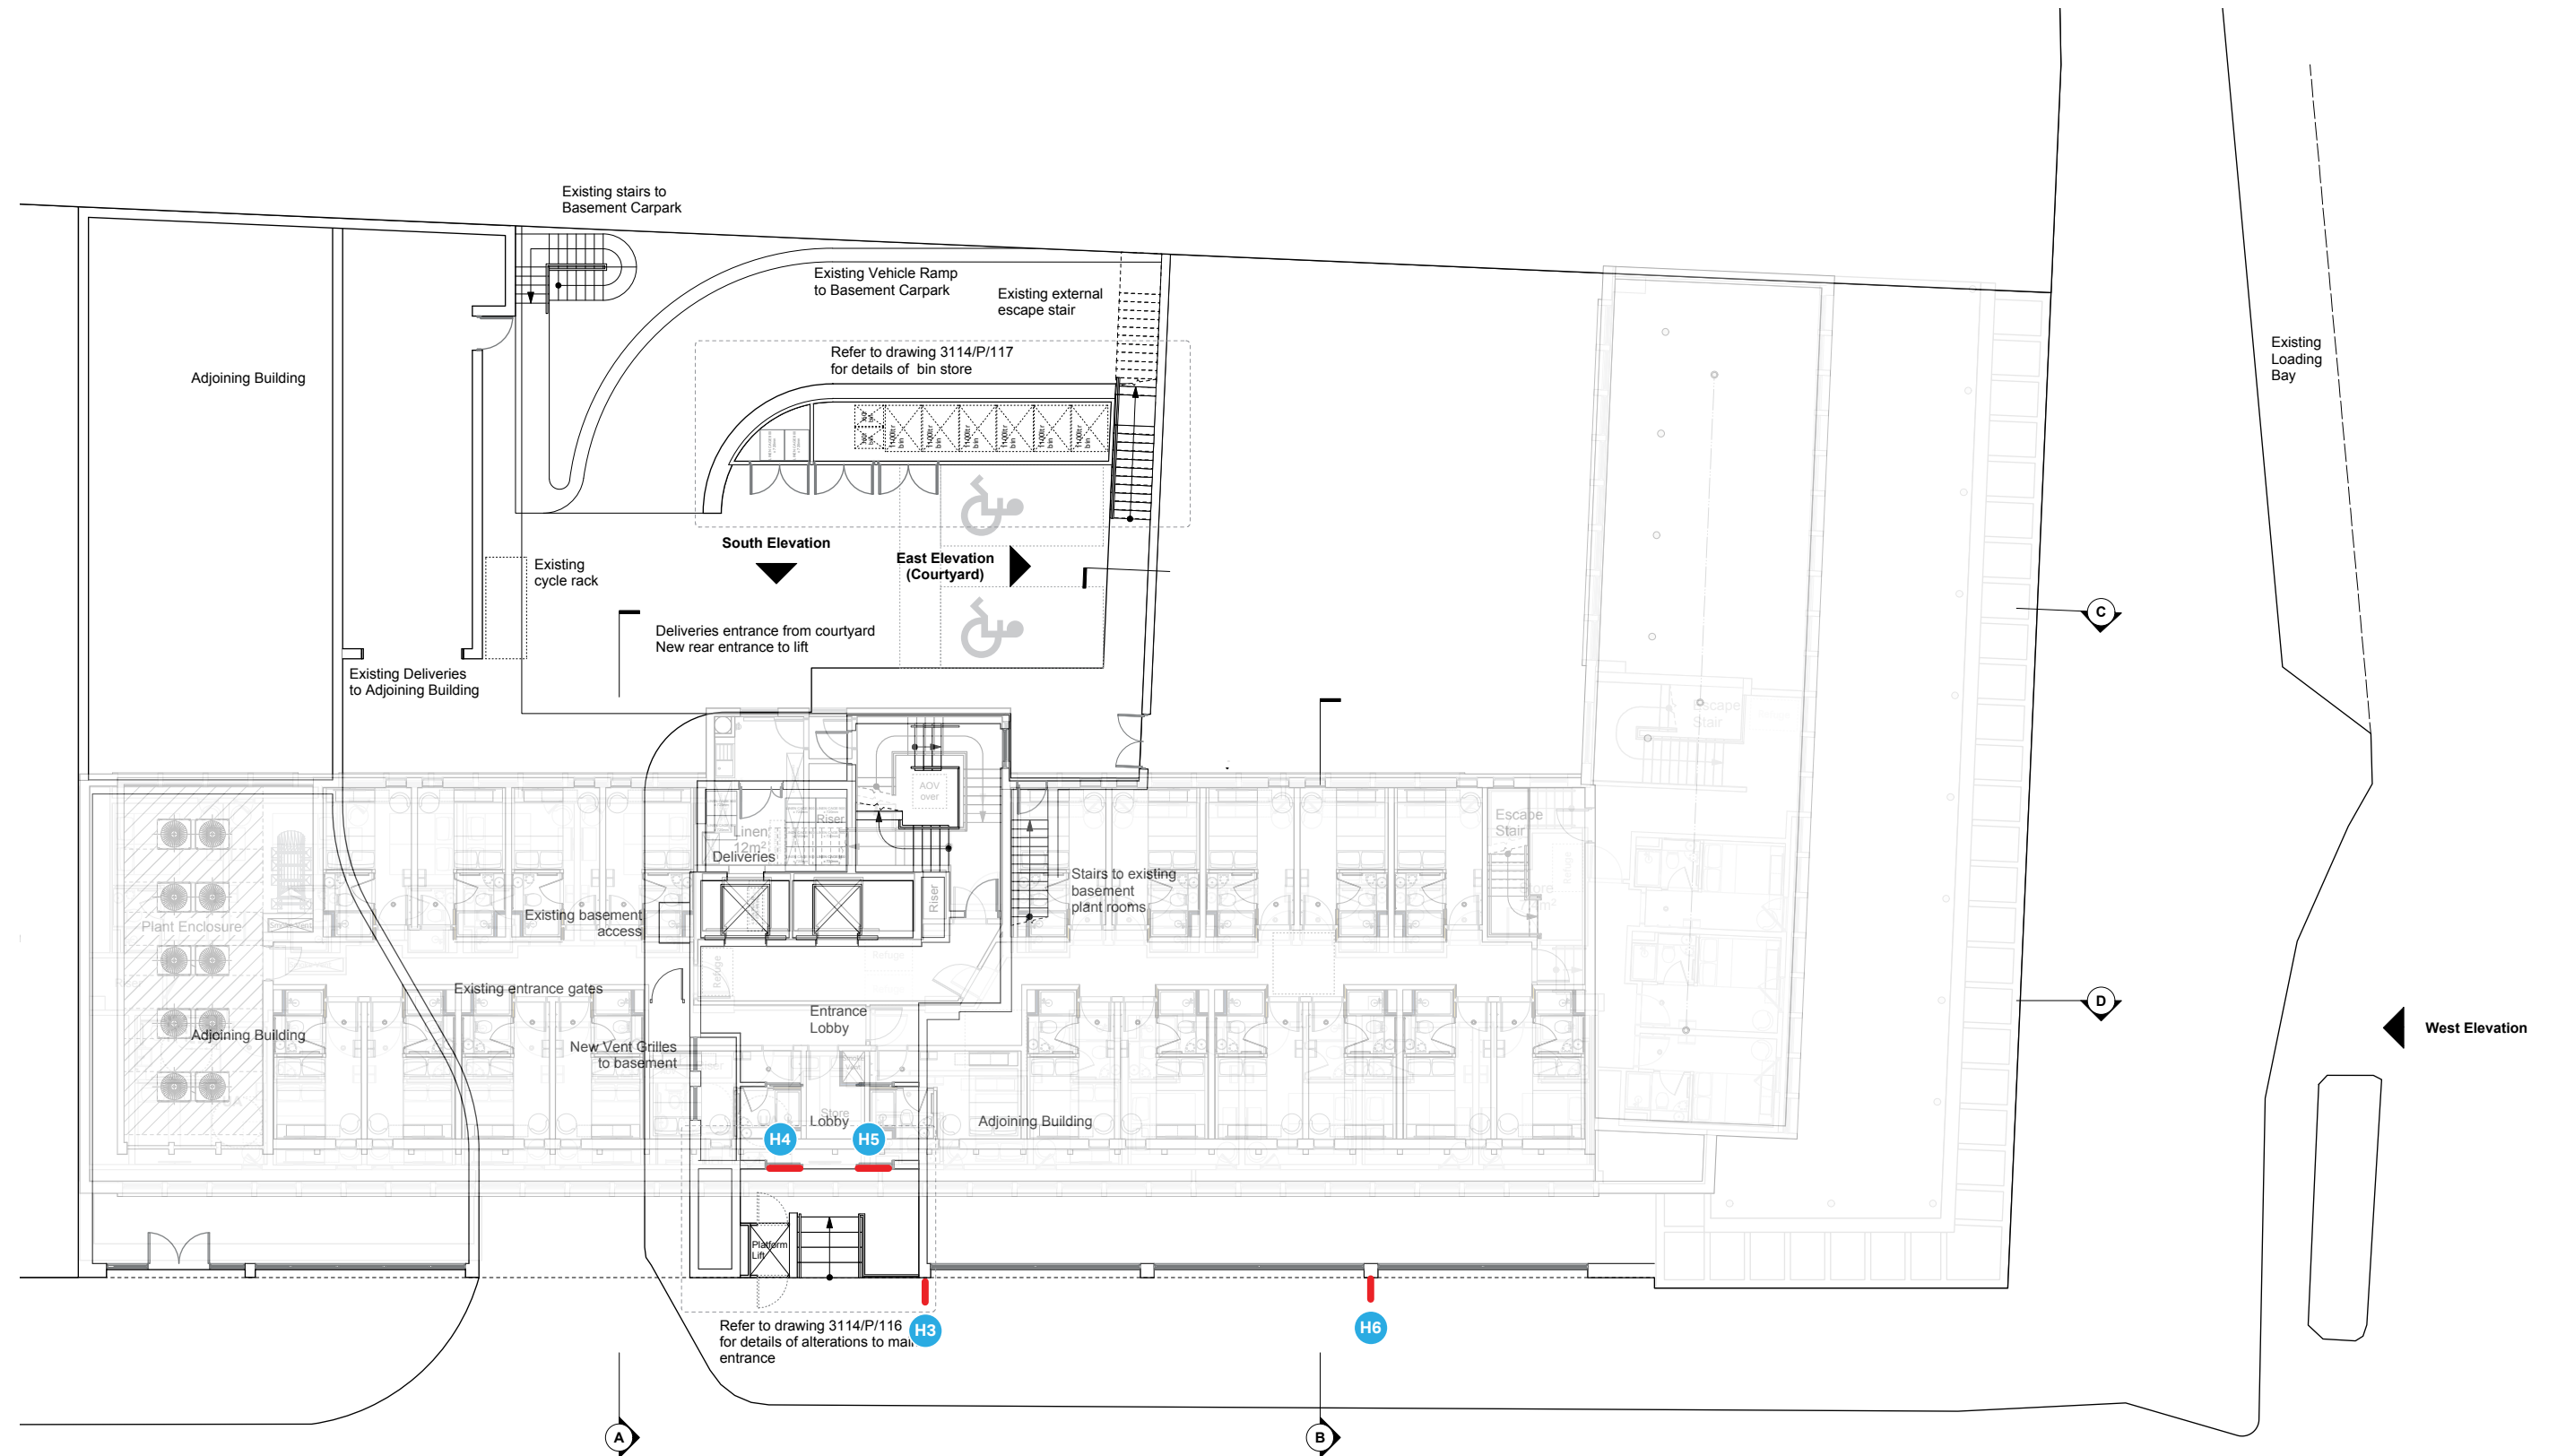

### Key Signs



0m      2m      4m      6m      8m      10m

Scale 1:200 @ A3

TORRINGTON PLACE

**North Elevation**