



Entire unit to have same look and feel Timber with Bronze details



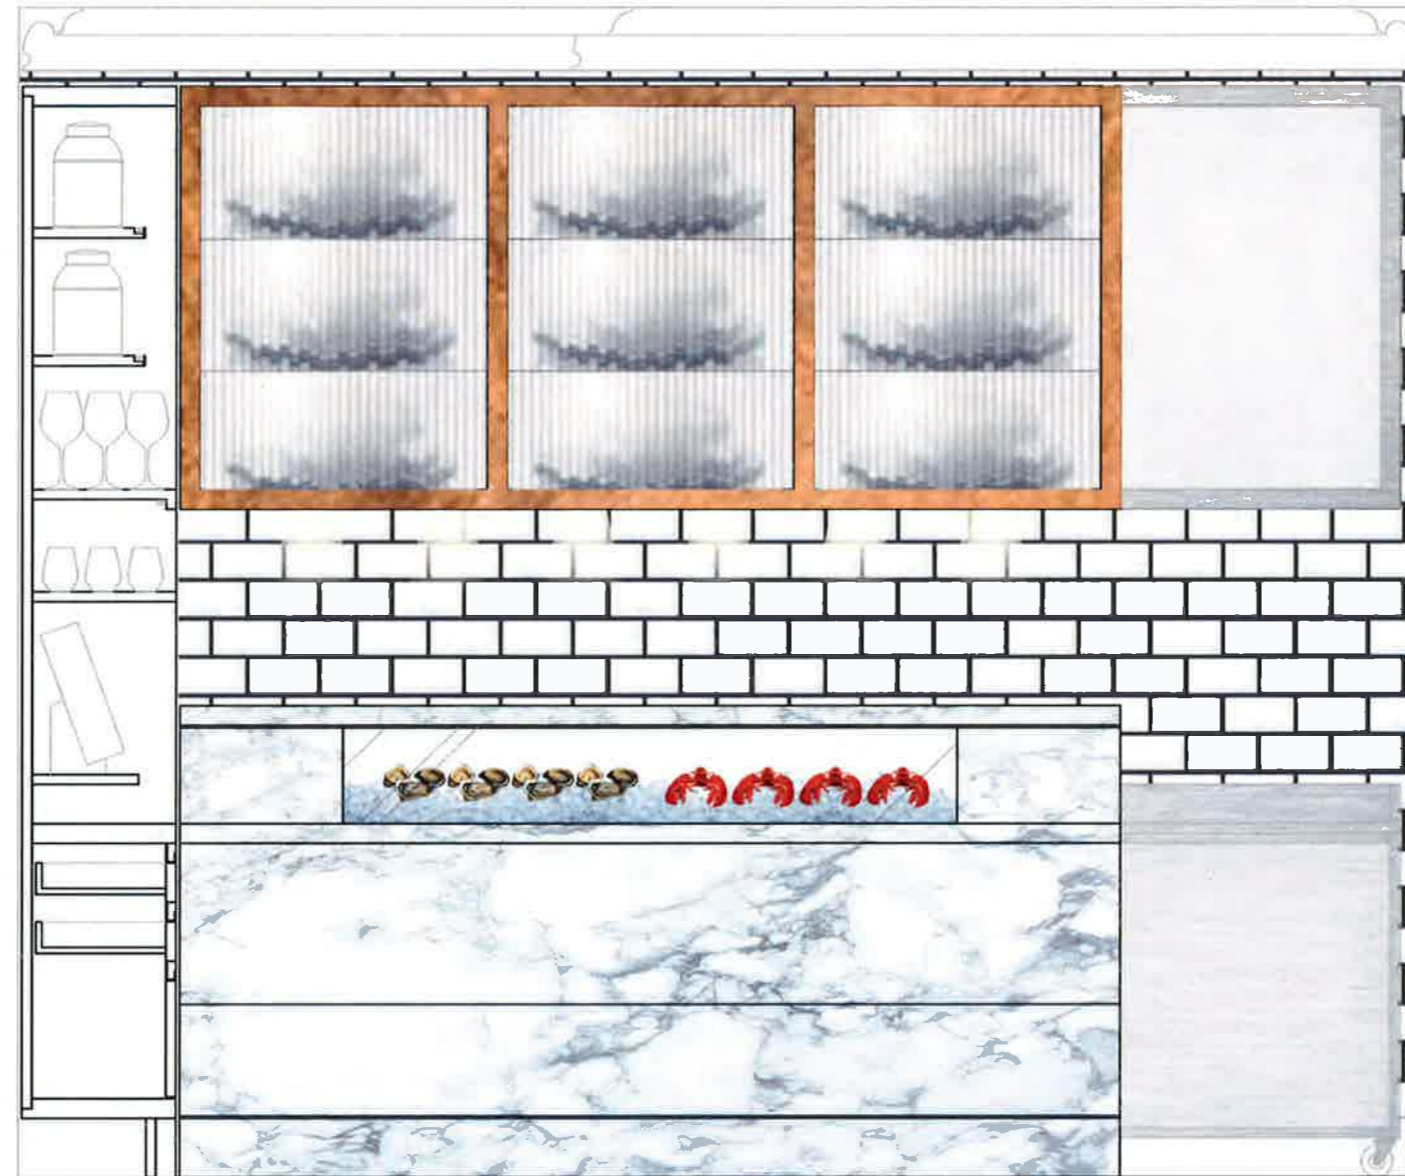

Section A

Section through waiter station looking at
Marble counter pass

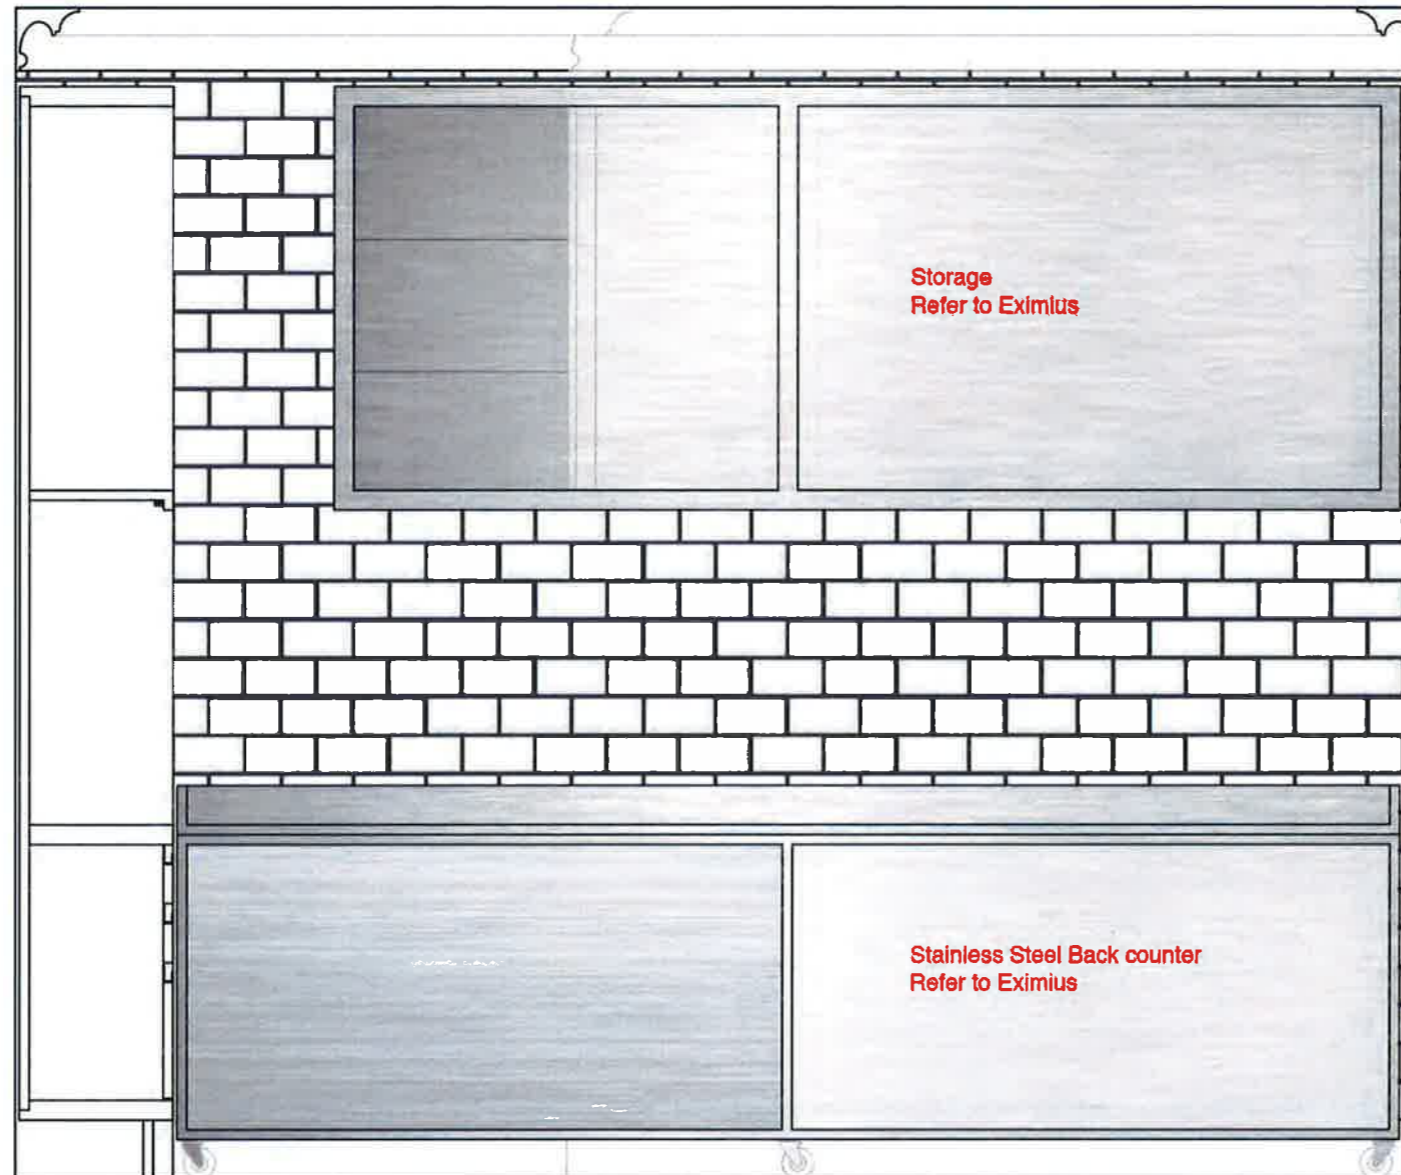

Ceiling coving to be re-instated


Storage
Refer to Eximius

Glazed bevelled white tile with
coloured grout to be laid in
brick bond pattern

Stainless Steel Back counter
Refer to Eximius

Section A

Section through kitchen wall unit looking
at Back counter - Refer to Eximius

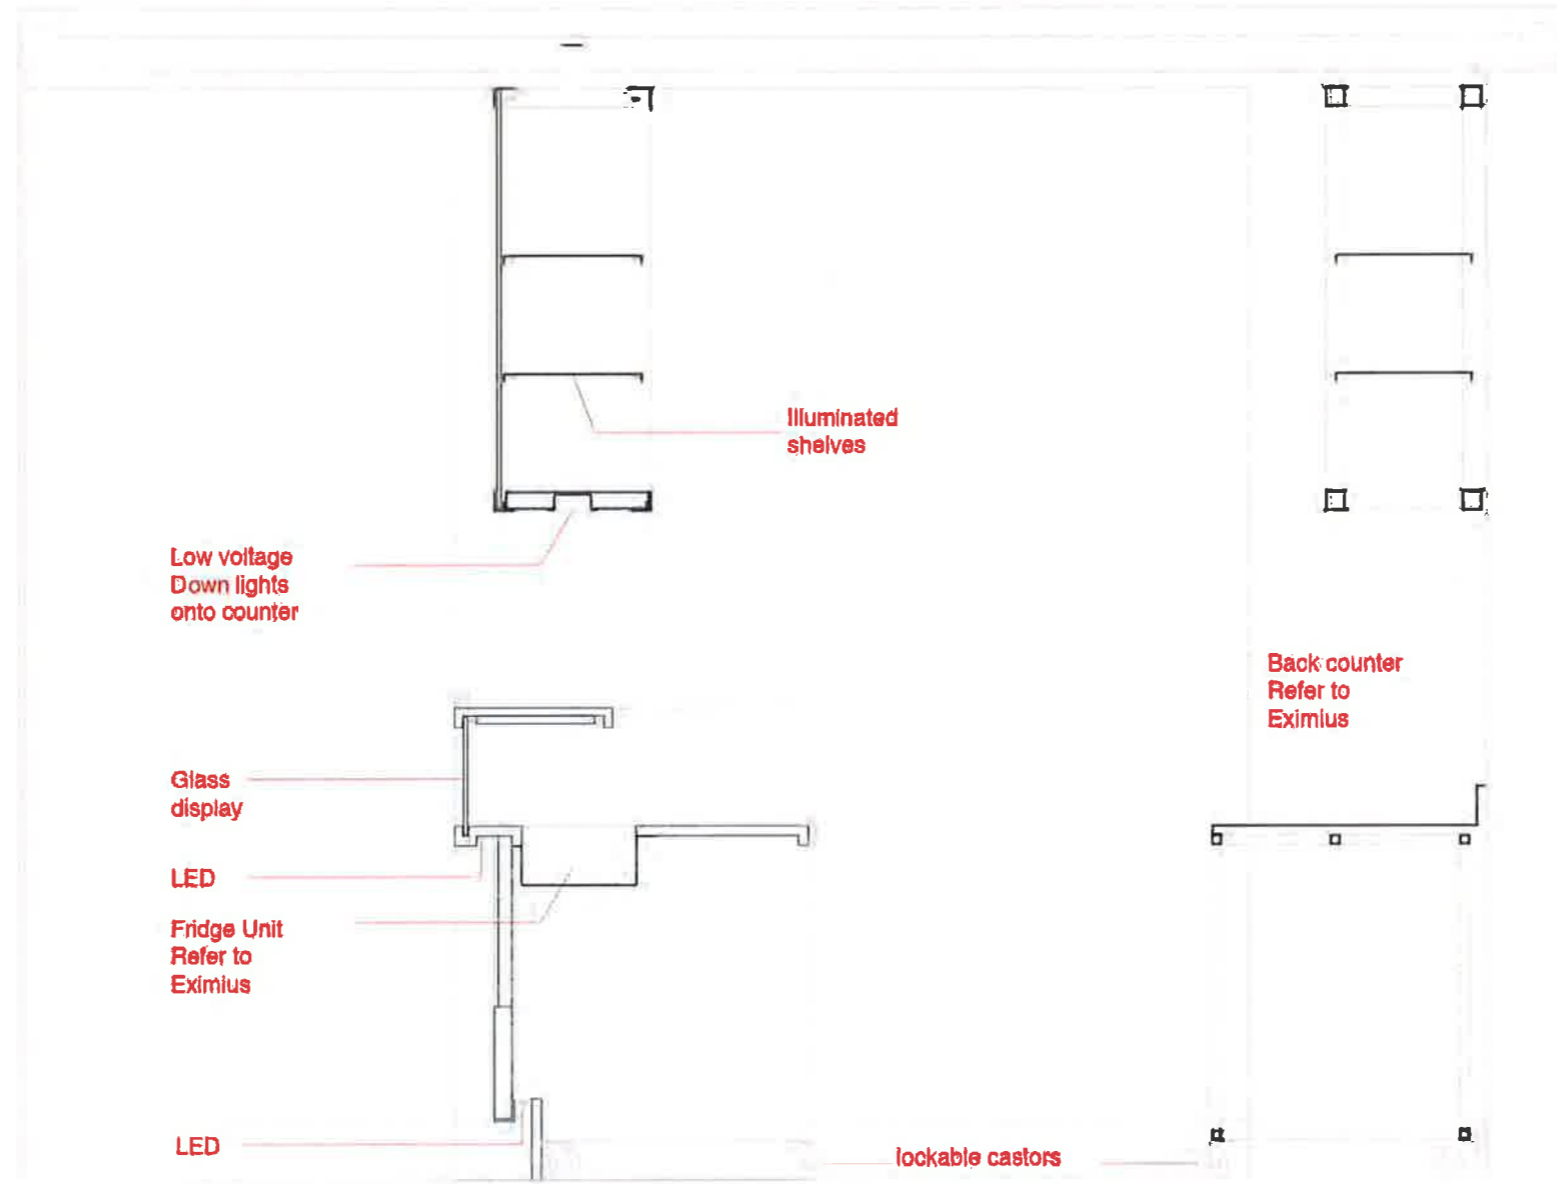

Section A

Section through Marble counter and back counter and corresponding overhead storage