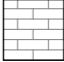
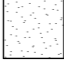

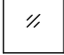
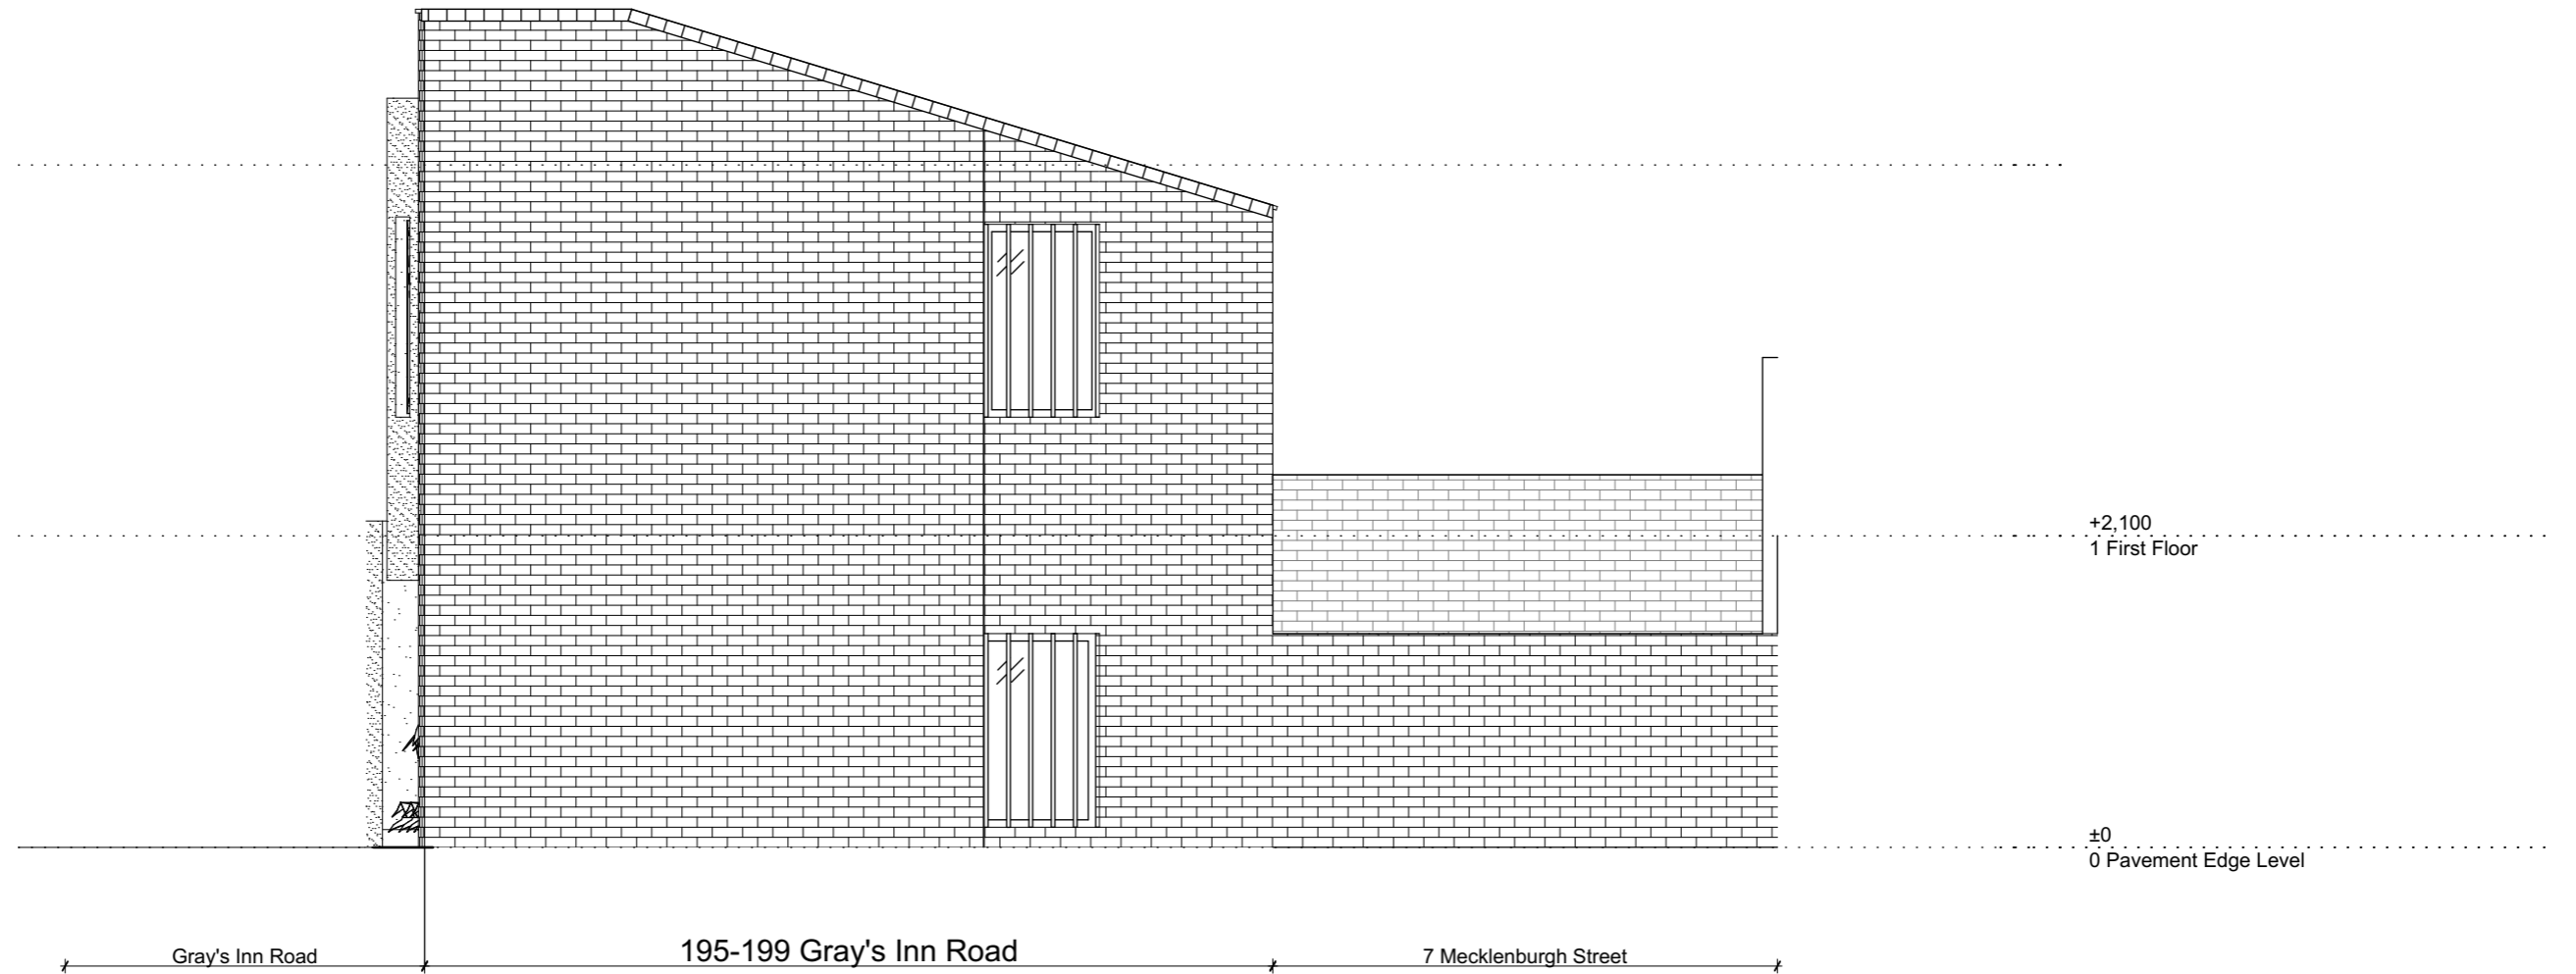


**Materials:**

-  Stock brick to match existing
-  Oiled corten sheet steel
-  Timber inward opening windows set behind vertical timber louvres in new opening in existing wall
-  Glazing



Rev	Rev Date	Description	Rev By