


This drawing is the copyright of Red Square AK Ltd. T/A Camouflage. Figured dimensions to be taken in preference to those scaled. All dimensions to be checked on site before any work proceeds. The contractor is to provide full size setting out drawings based on the information contained in this drawing for the designer approval prior to commencing manufacture. This drawing is issued on the condition that it is not reproduced, retained, or disclosed to any unauthorised person either wholly or in part without the consent in writing of:
Camouflage, 8a Bartlett Street, Bath BA1 2DZ

DIMENSIONS IN MILLIMETERS UNLESS OTHERWISE STATED

NOTES:

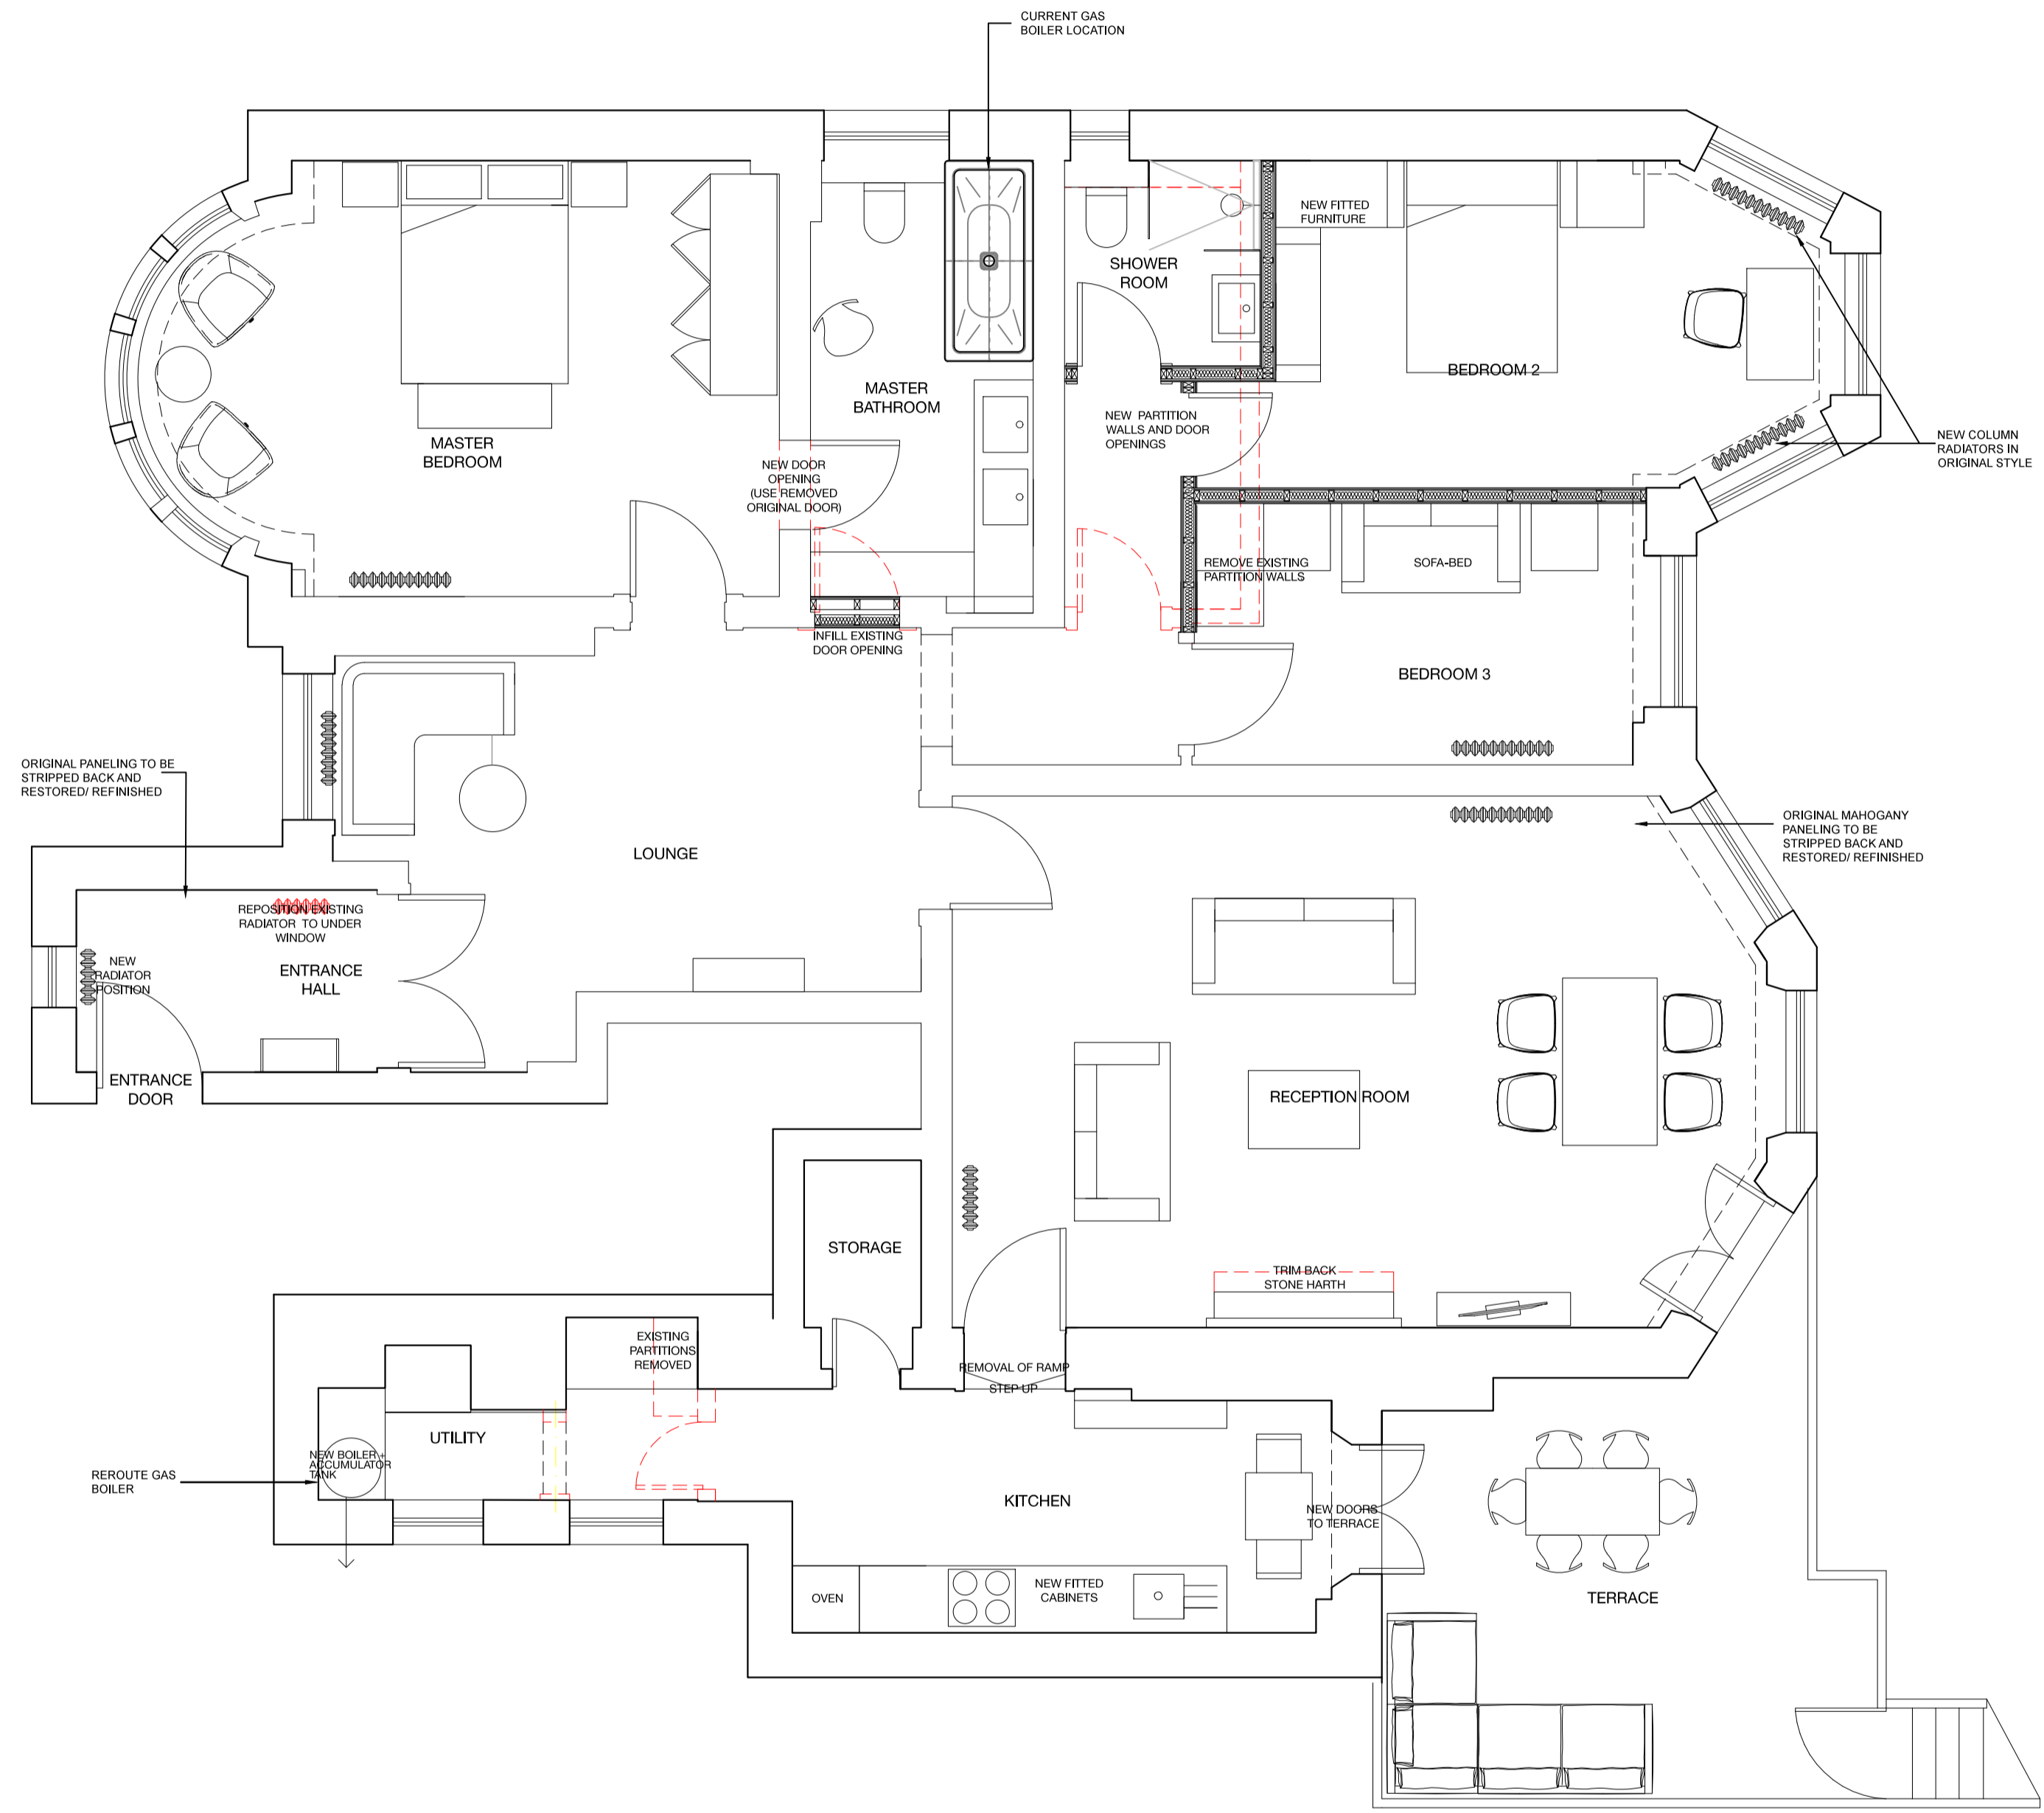

REV	DESCRIPTION	BY	DATE
01	SURVEY PLAN	KO	22.10.2015
02	MINOR AMMENDS	KO	30.10.2015
02	MINOR AMMENDS	KO	CURRENT

CLIENT:
C. KOCHBERG

PROJECT:
34 ETON AVENUE, LONDON NW3

TITLE:
PROPOSED

JOB NO: **34EA**
 DRAWN BY: **KO**
 SIZE: **A1**
 STATUS: **CONCEPT**

DATE: **13.11.2015**

DRAWING	SCALE	REVISION
1003	1:50	03

camouflage