
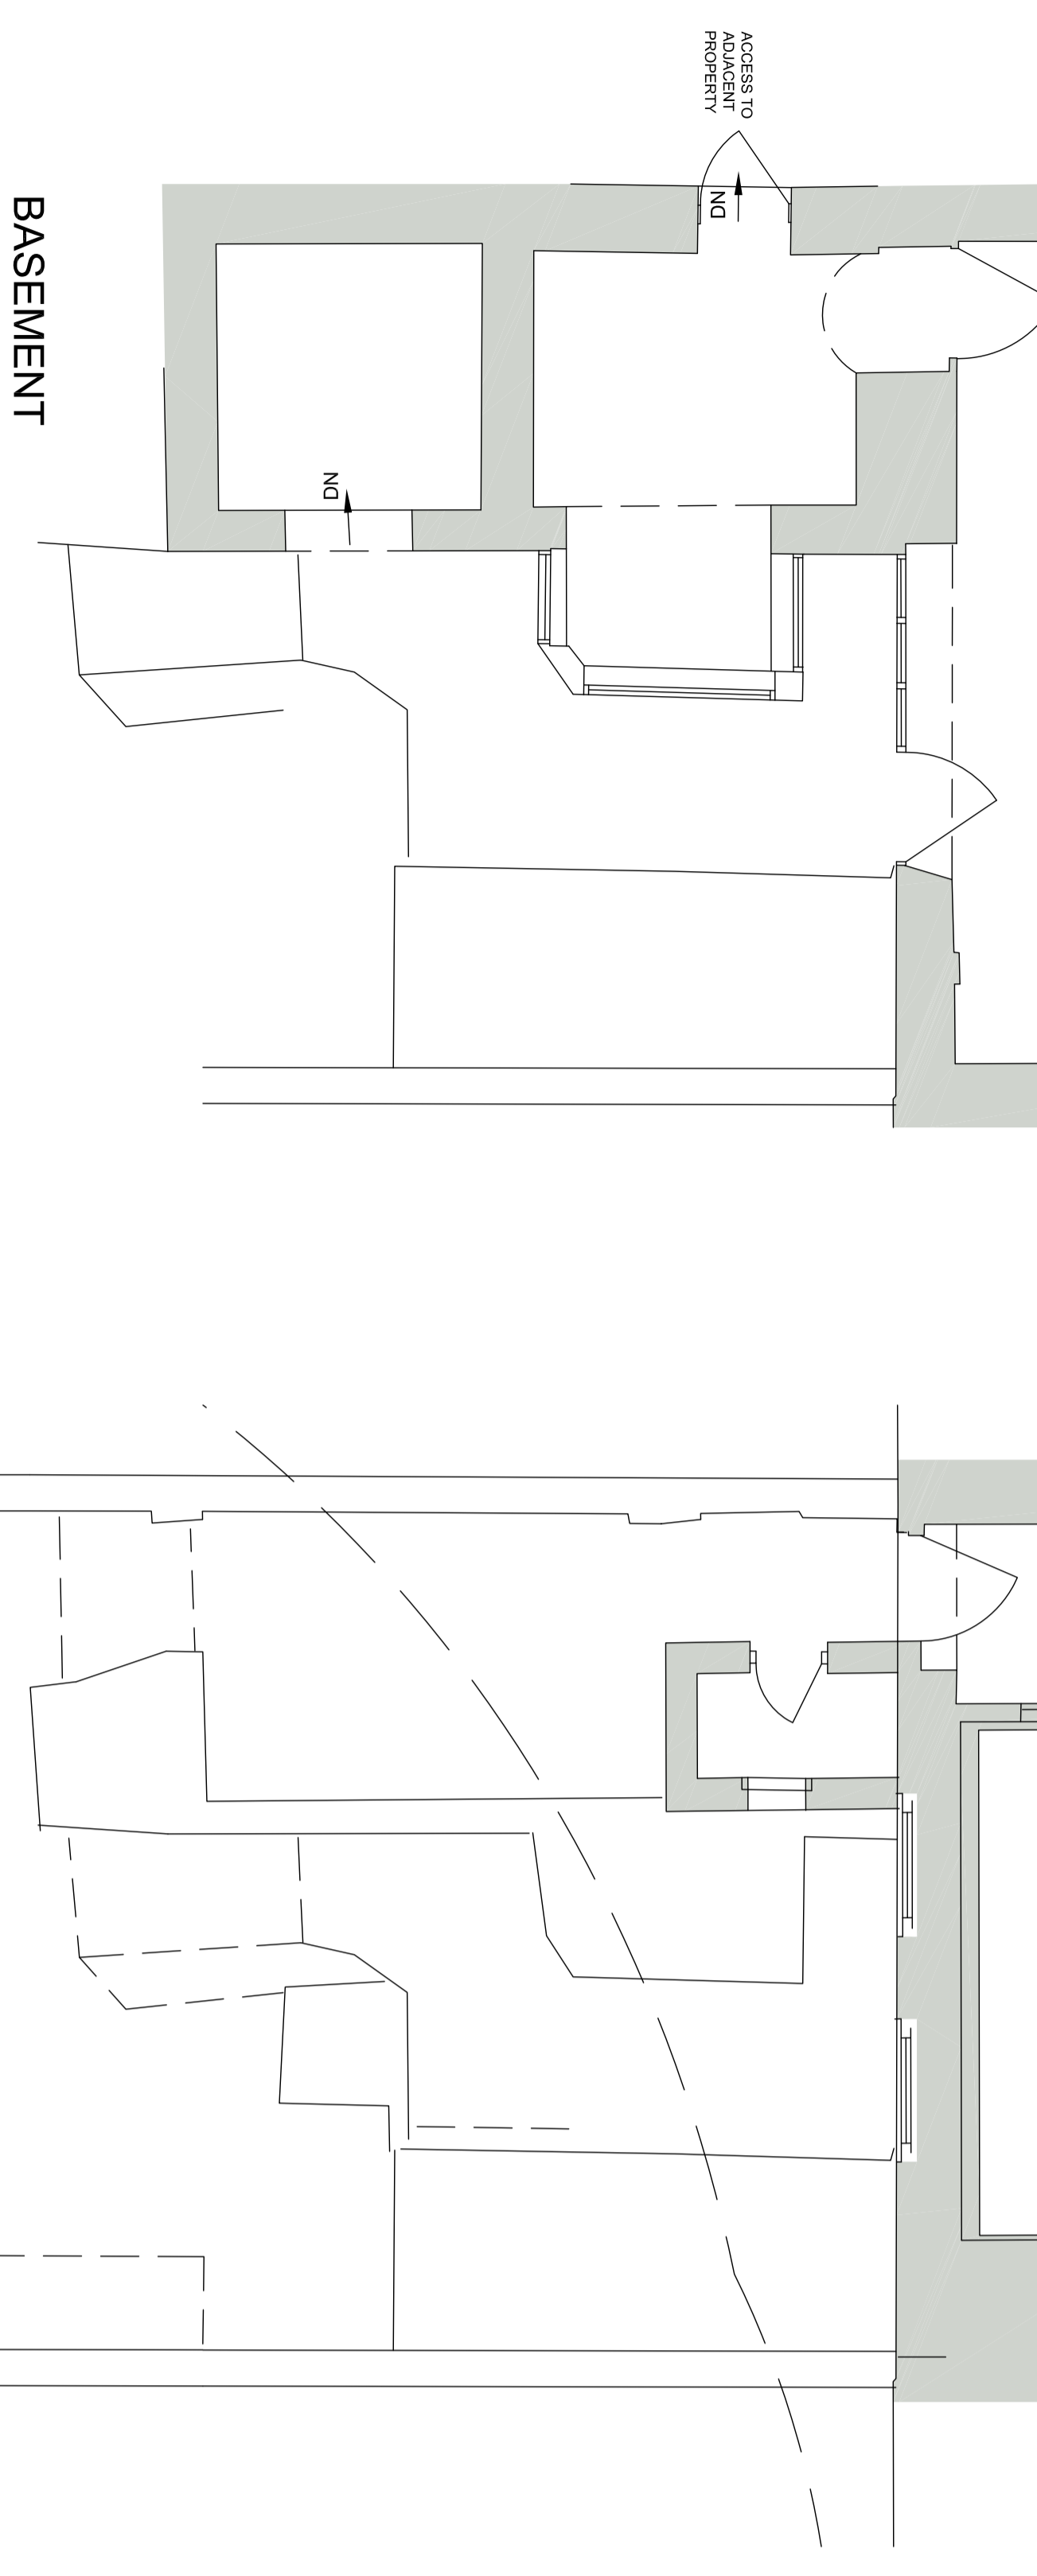
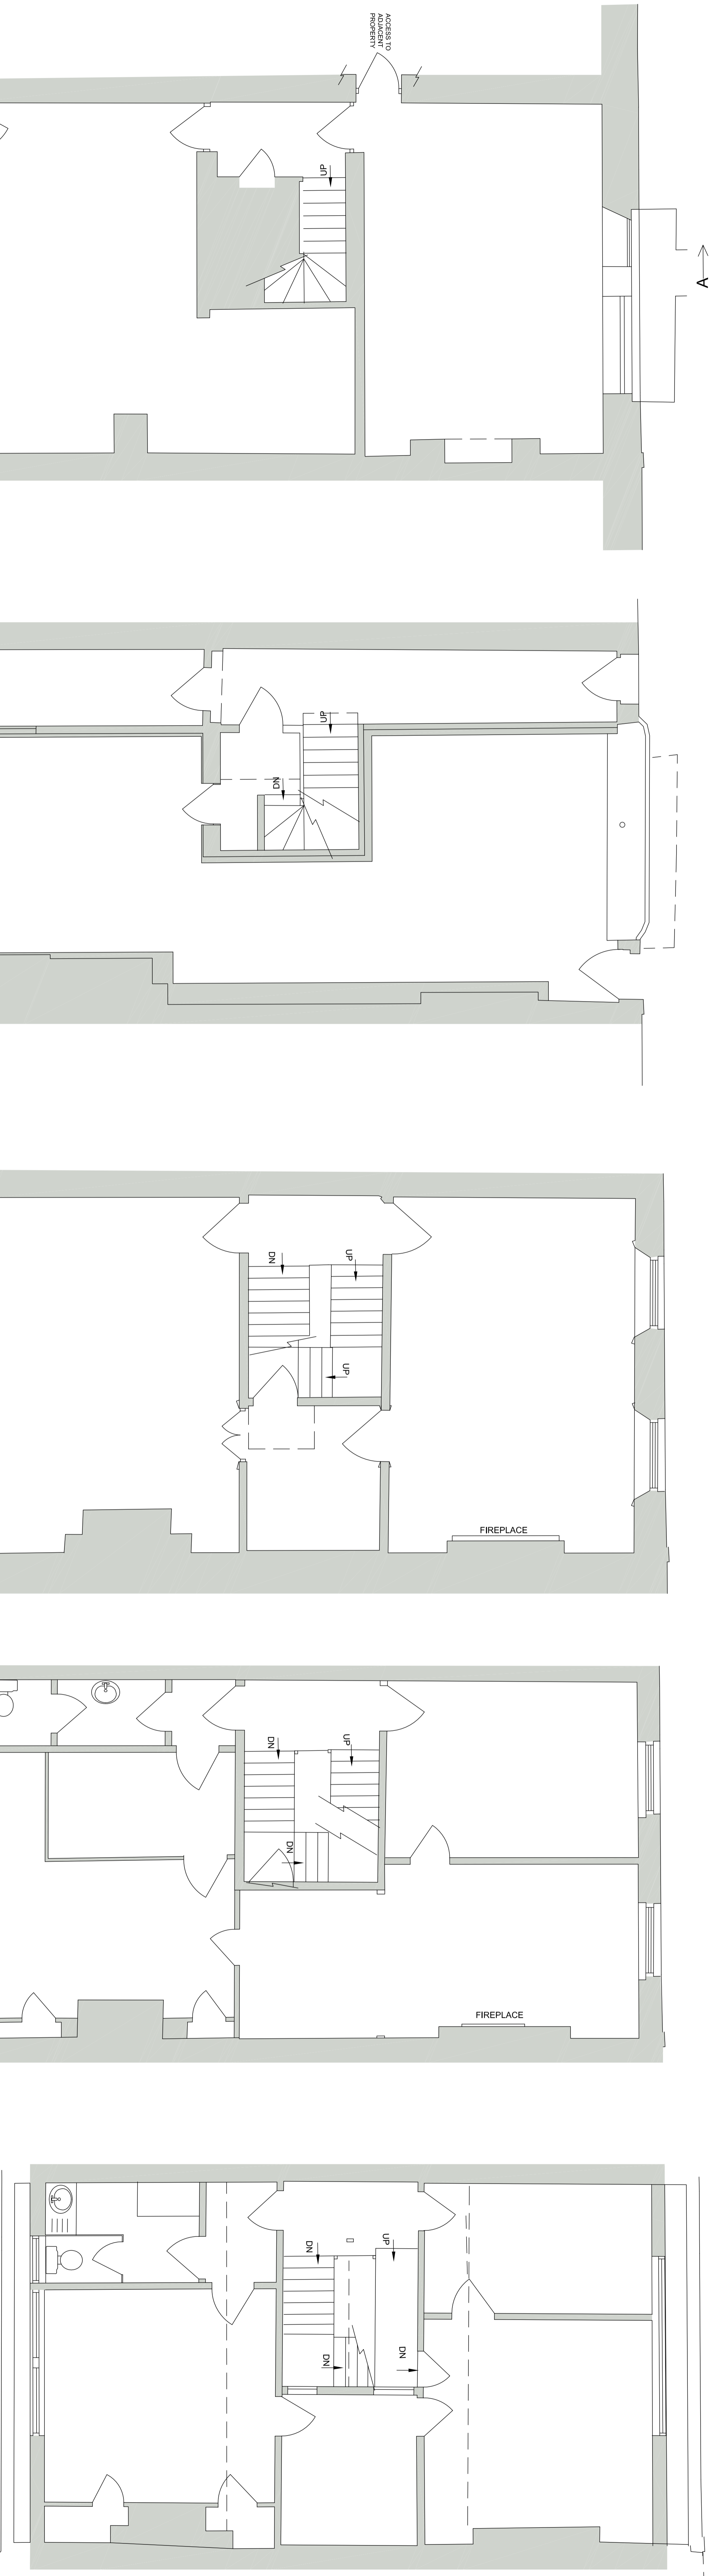


NOTES

1. All dimensions are given in millimetres unless otherwise stated.
2. All dimensions are given in millimetres unless otherwise stated.
3. All dimensions are given in millimetres unless otherwise stated.

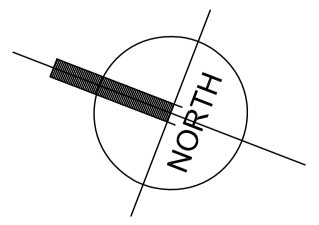

GROUND FLOOR

FIRST FLOOR

SECOND FLOOR

THIRD FLOOR

BASEMENT

REV./DATE	DESCRIPTION	DRN/CRD.
SDA ARCHITECTS & DESIGNERS		
VICTORIA ROUNDRY, MARSHALL STREET, LEERS, LS11 9BH E: info@sdadesigners.com W: www.sdadesigners.com LEERS, LONDON, CALIFORNIA		
PROJECT ARTEMIDE SHOWROOM 106 GREAT RUSSELL STREET LONDON WC1B 3NB		
TITLE EXISTING PLANS		
STAGE PLANNING		
JOB NO.	DWG NO.	REV.
AAV0073	A100-H00	
15th @ AD	JULY 2014	CHECKED
ESAW		B/C
MC		
REGISTERED UKS QUALITY MANAGEMENT SYSTEM		