


Notes

2. All dimensions are in millimeters unless noted otherwise
3. Not for construction unless otherwise shown
4. When appropriate, this drawing to be read in conjunction with project specific Designers Risk Assessments, produced in accordance with requirements of Regulation 13 of the Construction (Design and Management) Regulations 1994
5. The design shown on this drawing is the property of SDA and is not to be used or the drawing copied, communicated or disclosed, in whole or in part, except in accordance with a contract, licence or agreement in writing with SDA

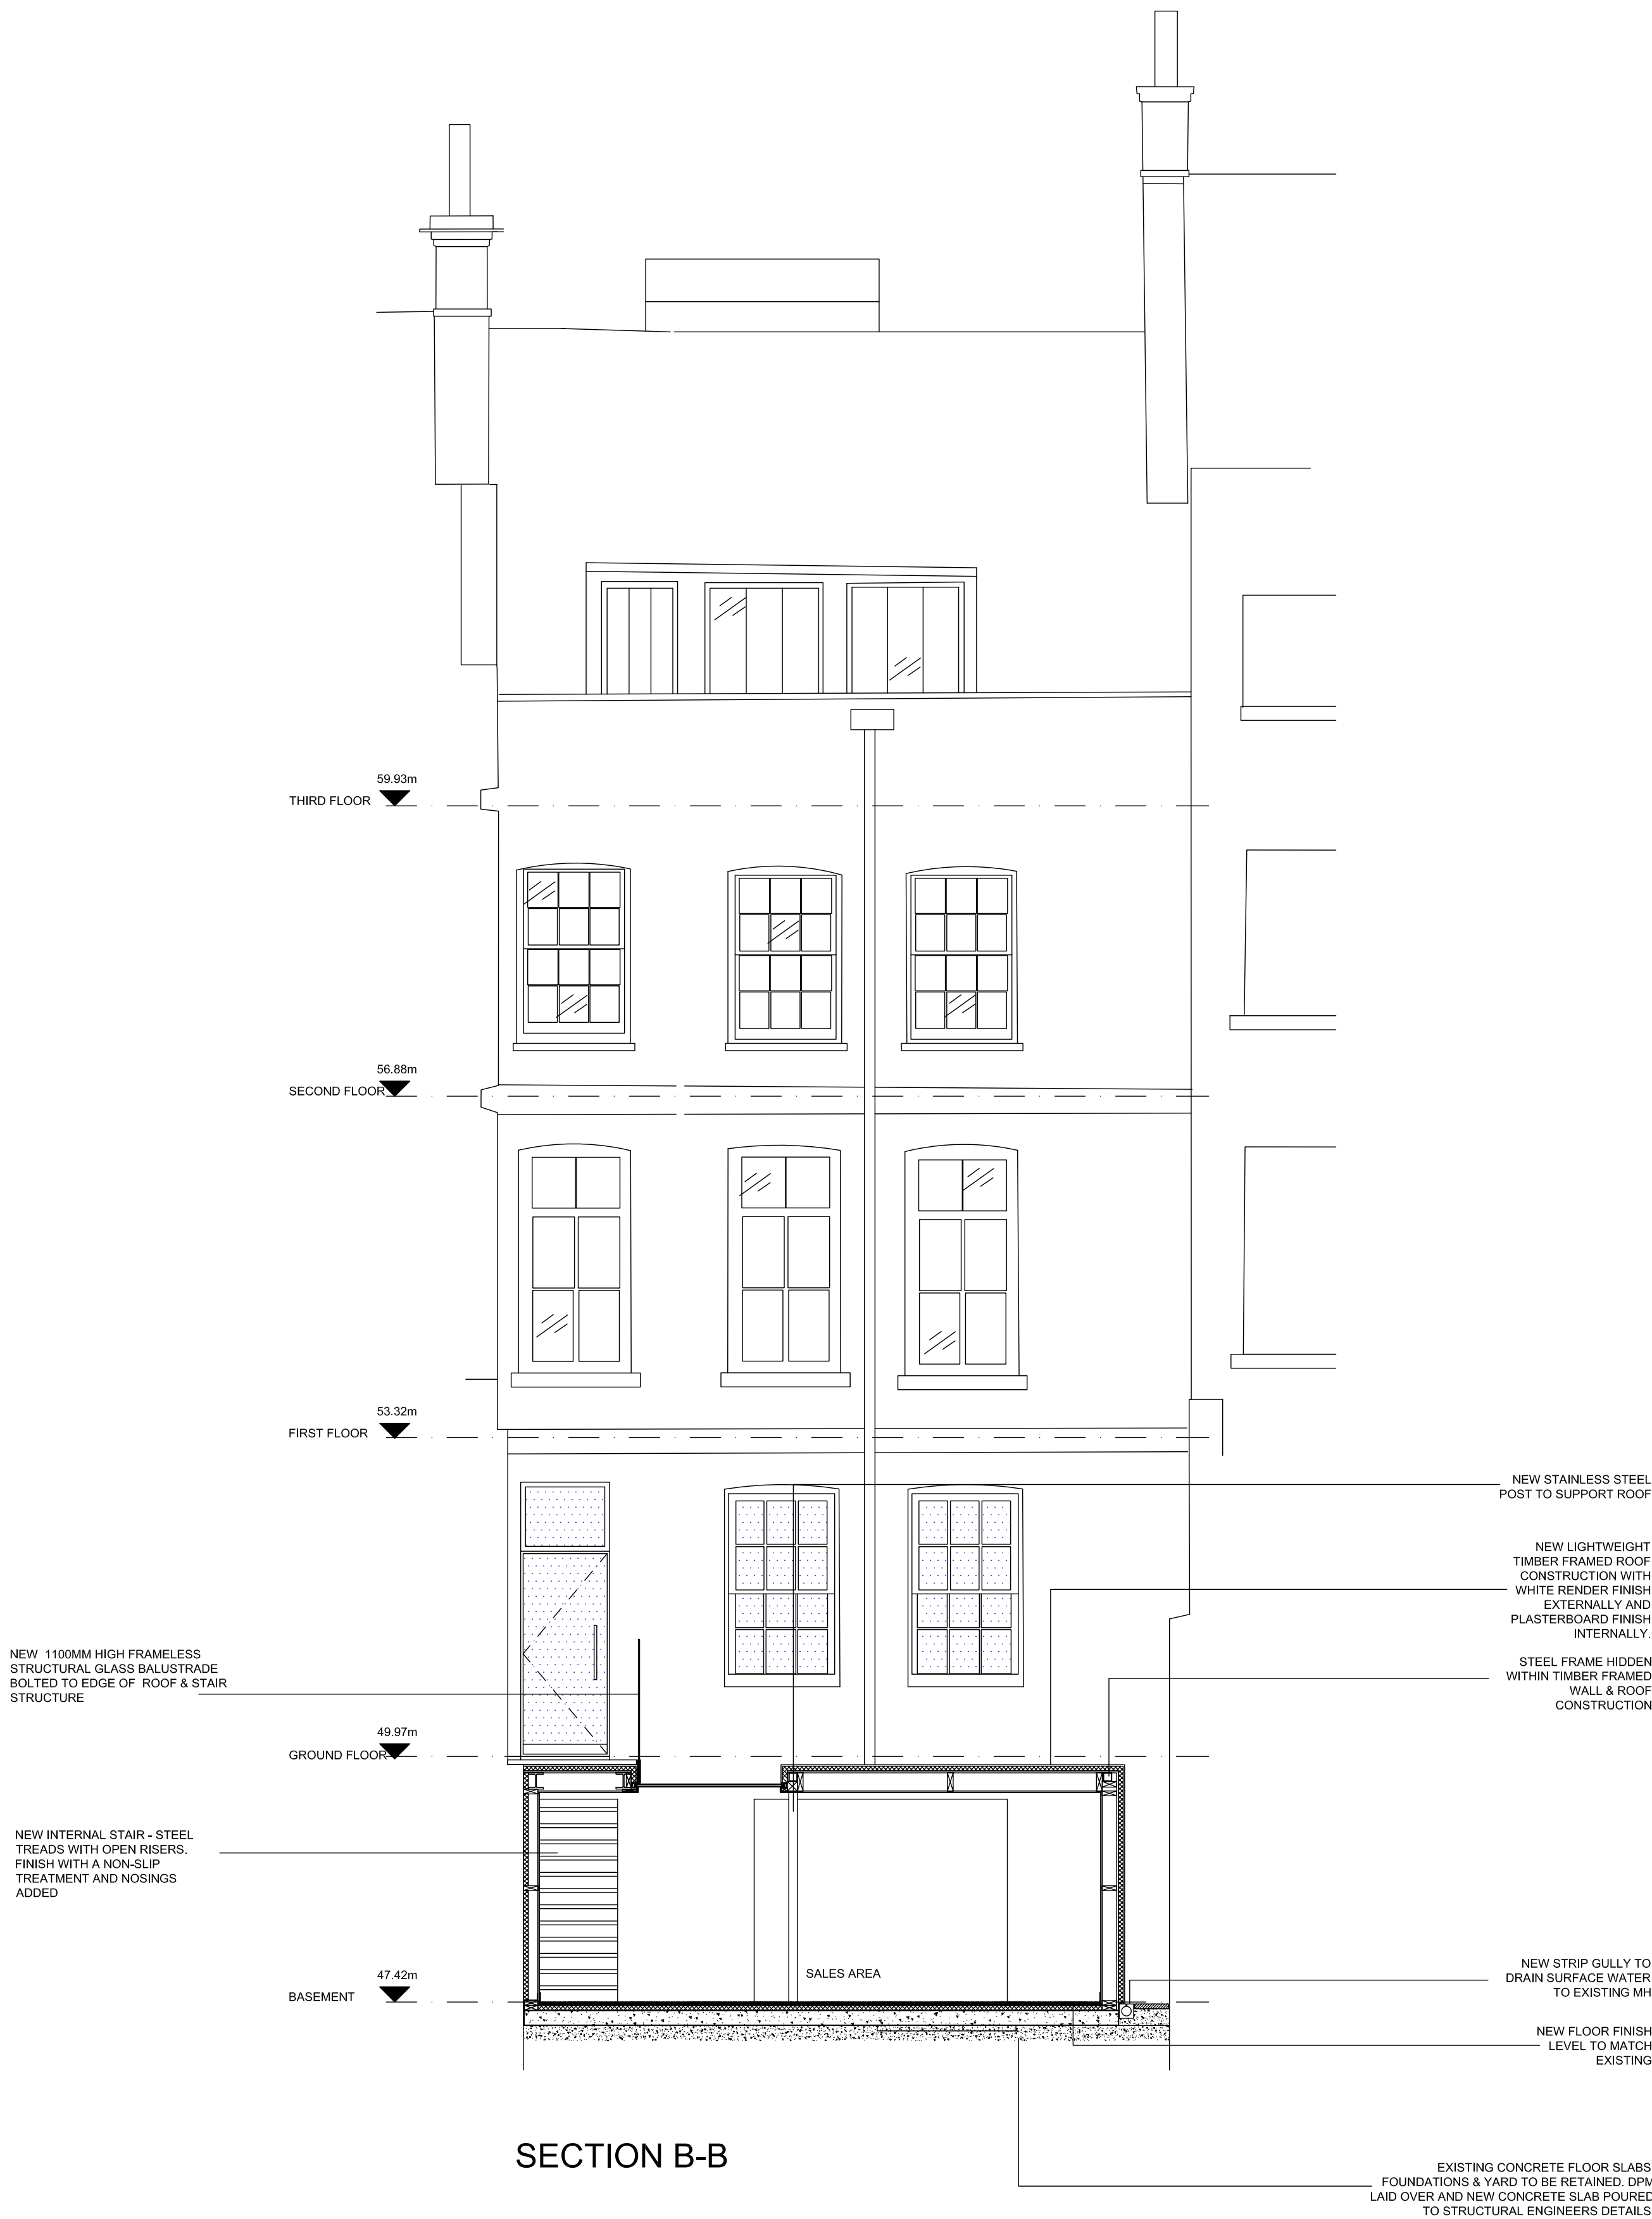

A	17.11.15	GENERAL UPDATES	WH	BC
REV.	DATE	DESCRIPTION	DRN.	CKD.

SDA
ARCHITECTS
& DESIGNERS

VICTORIA FOUNDRY MARSHALL STREET LEEDS LS11 9EH
T: +44 (0)113 288 1000 F: +44 (0)113 288 1001
E: mail@sdapartnership.com www.sdapartnership.com
LEEDS LONDON CALIFORNIA

PROJECT
ARTEMIDE SHOWROOM
106 GREAT RUSSELL STREET
LONDON
WC1B 3NB

TITLE
PROPOSED SECTION B-B

STAGE
PLANNING

JOB No. AA0073	DWG No. A(PL)-301	REV. A
SCALE 1:50 @ A1	DATE JULY	
DRAWN MC	CHECKED BC	

BSI REGISTERED UKAS QUALITY MANAGEMENT
FS 58715

