



NOTES:  
 All dimensions in millimetres.  
 All dimensions and levels are to be checked on site by the main contractor prior to commencing excavation works. Any discrepancy is to be reported back to the designer for instruction.  
 This drawing is the property of INK BESPOKE and may not be reproduced or disclosed to a third party in any form without written permission.

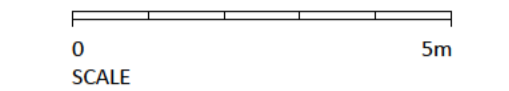

RED LINES INDICATE DEMOLITION

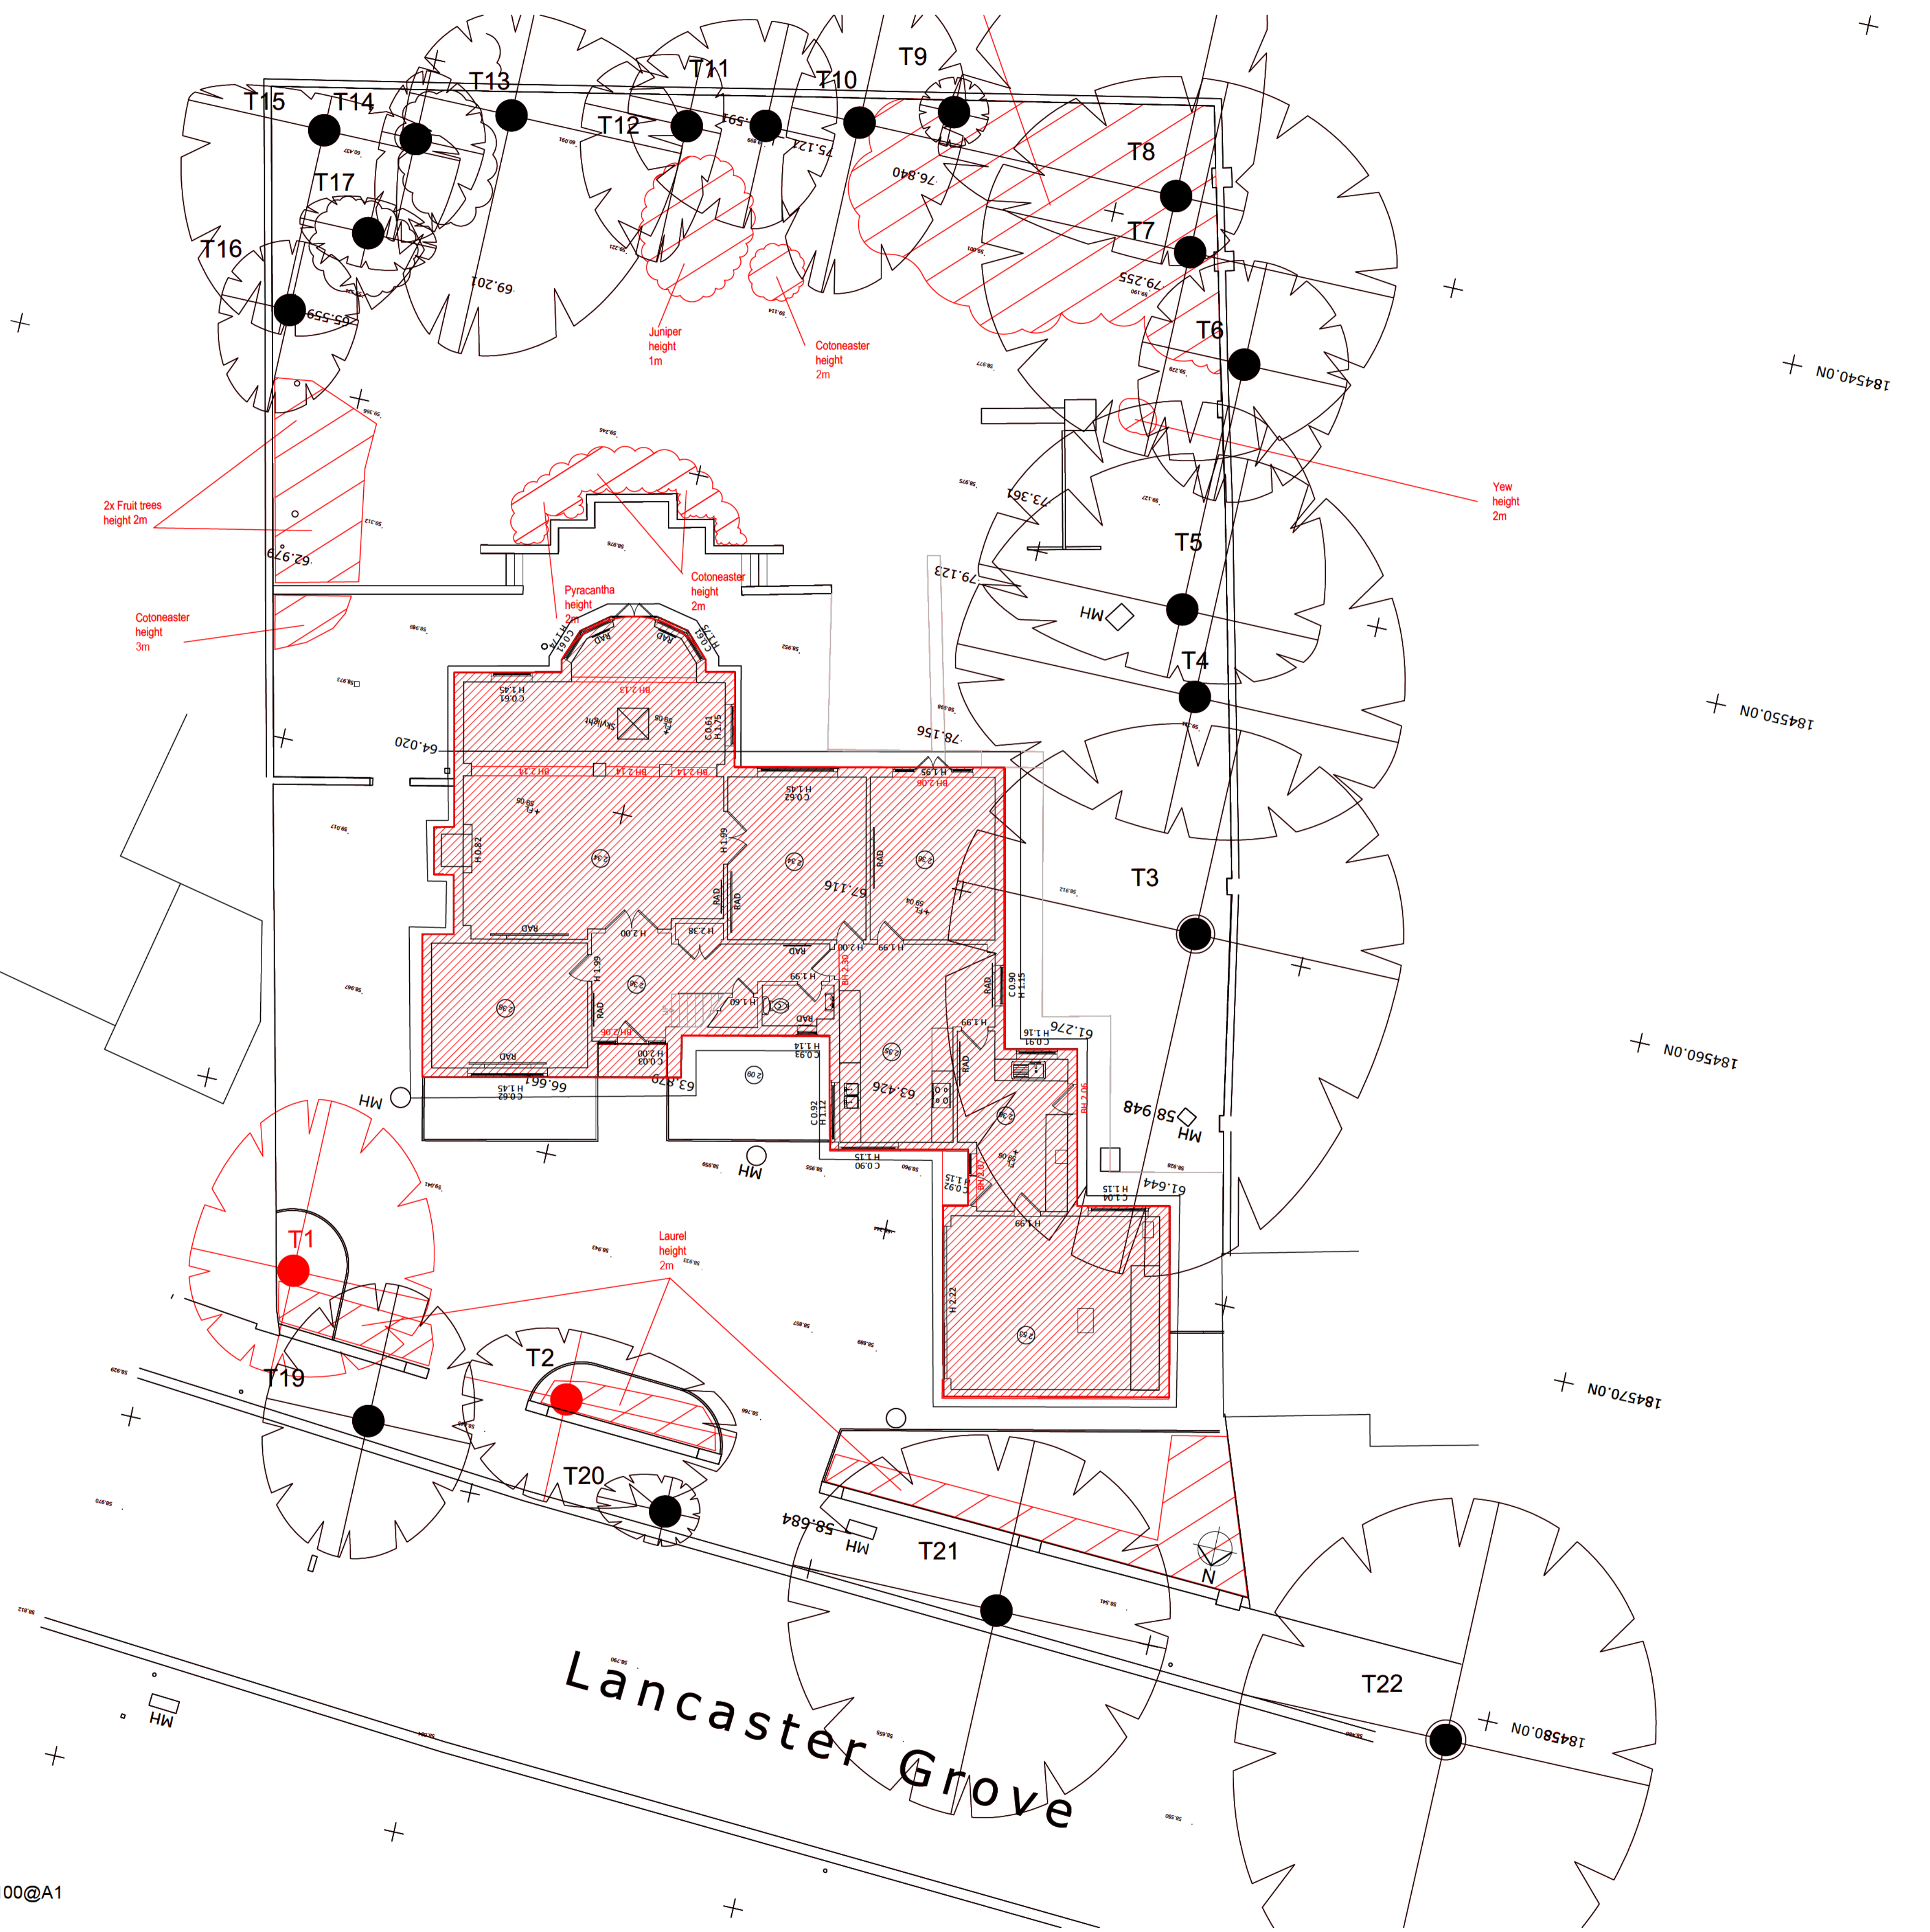

DEMOLITION PLAN 1:100@A1

| REV                                             | DATE       | DESCRIPTION |
|-------------------------------------------------|------------|-------------|
|                                                 |            |             |
| UNIT 4, 101 LANCASTER STREET<br>LONDON, SE1 0LQ |            |             |
|                                                 |            |             |
| PROJECT                                         |            |             |
| 22 LANCASTER GROVE                              |            |             |
| DRAWING TITLE                                   |            |             |
| DEMOLITION PLAN                                 |            |             |
| DRAWING NUMBER                                  |            | REVISION    |
| 22LG-P8-(15) - 001                              |            |             |
| SCALE                                           |            | ISSUE DATE  |
| 1:100 (A1); 1:200 (A3)                          |            | OCT 2015    |
| PROJECT STATUS                                  | DRAWN BY   |             |
| PLANNING                                        | MC         |             |
|                                                 | CHECKED BY |             |
|                                                 | AK         |             |