


NOTES:
 All dimensions in millimetres.
 All dimensions and levels are to be checked on site by the main contractor prior to commencing excavation works. Any discrepancy is to be reported back to the designer for instruction.
 This drawing is the property of INK BESPOKE and may not be reproduced or disclosed to a third party in any form without written permission.

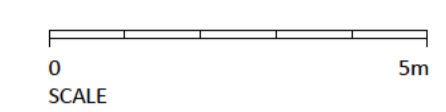

71.85
▽

71.72
▽




LANCASTER GROVE ROAD DATUM LEVEL 55.00M 22 LANCASTER GROVE ETON AVE

EXISTING SIDE (WEST FACING) ELEVATION
 1:100@A1 1:200@A3

71.72
▽

71.85
▽

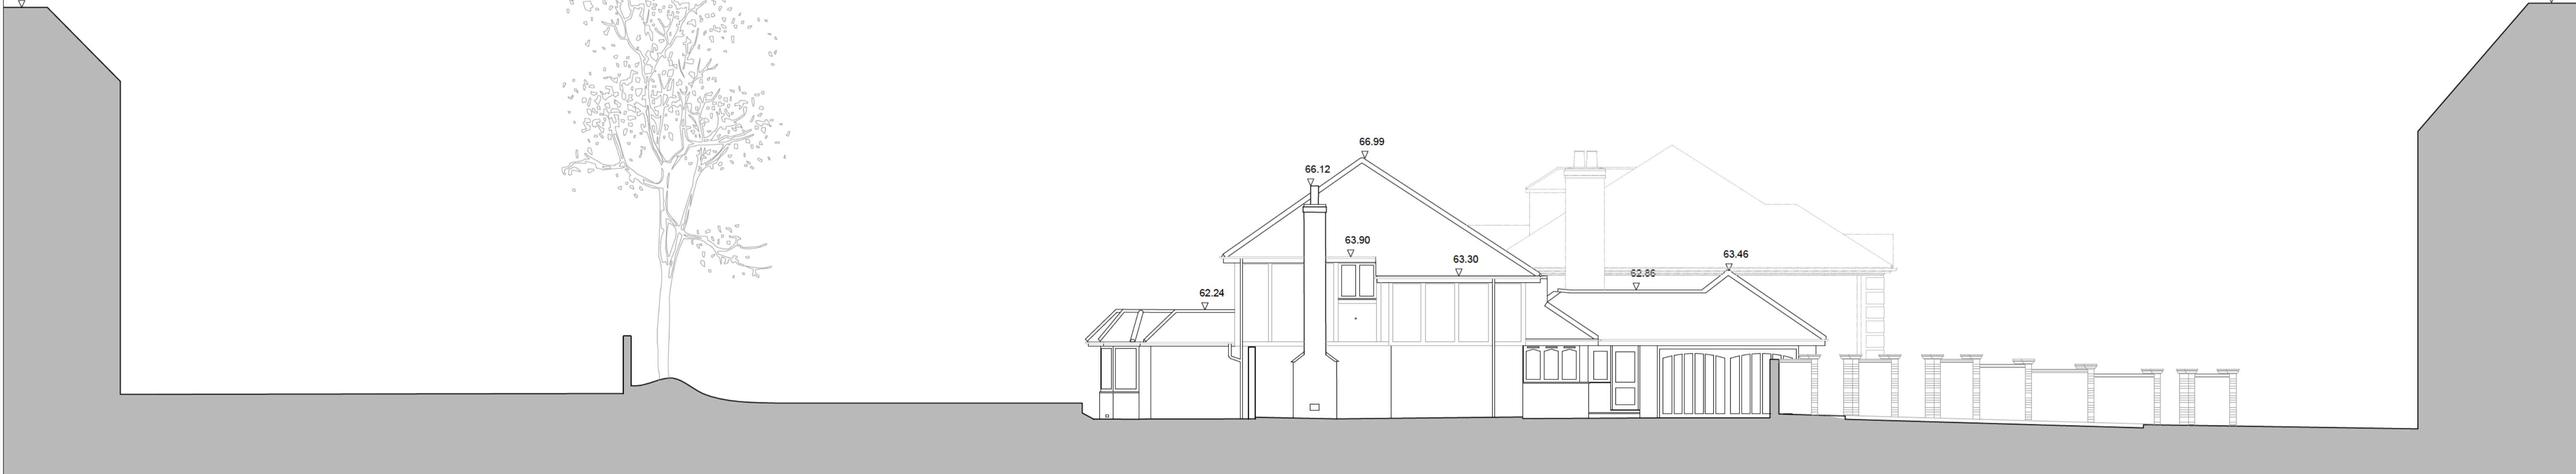

ETON AV DATUM LEVEL 55.00M 22 LANCASTER GROVE LANCASTER GROVE ROAD

EXISTING SIDE (EAST FACING) ELEVATION
 1:100@A1 1:200@A3

| REV | DATE | DESCRIPTION |
|--|------|-------------|
| UNIT 4, 101 UNION STREET LONDON, SE14 6LG | | |
| | | |
| PROJECT | | |
| 22 LANCASTER GROVE | | |
| DRAWING TITLE | | |
| EXISTING SIDE ELEVATIONS | | |
| DRAWING NUMBER | | REVISION |
| 22LG-P8-(00) - 11 | | |
| SCALE | | ISSUE DATE |
| 1:100 (A1); 1:200(A3) | | OCT 2015 |
| PROJECT STATUS | | DRAWN BY |
| PLANNING | | MC |
| | | CHECKED BY |
| | | AK |