



REVISIONS		
Rev.	Date	By
A:	22.11.13	HS
Elevation V2, canopy overhang amended Elevation V1, outline of balustrade over entrance bridges added, Dotted outline of basement amended, Canopy overhang amended		
B:	08.01.14	SN
Showroom entrance ramp added		
C:	15.08.15	SP
Elevation V1 & V2, dotted outline of basement amended.		

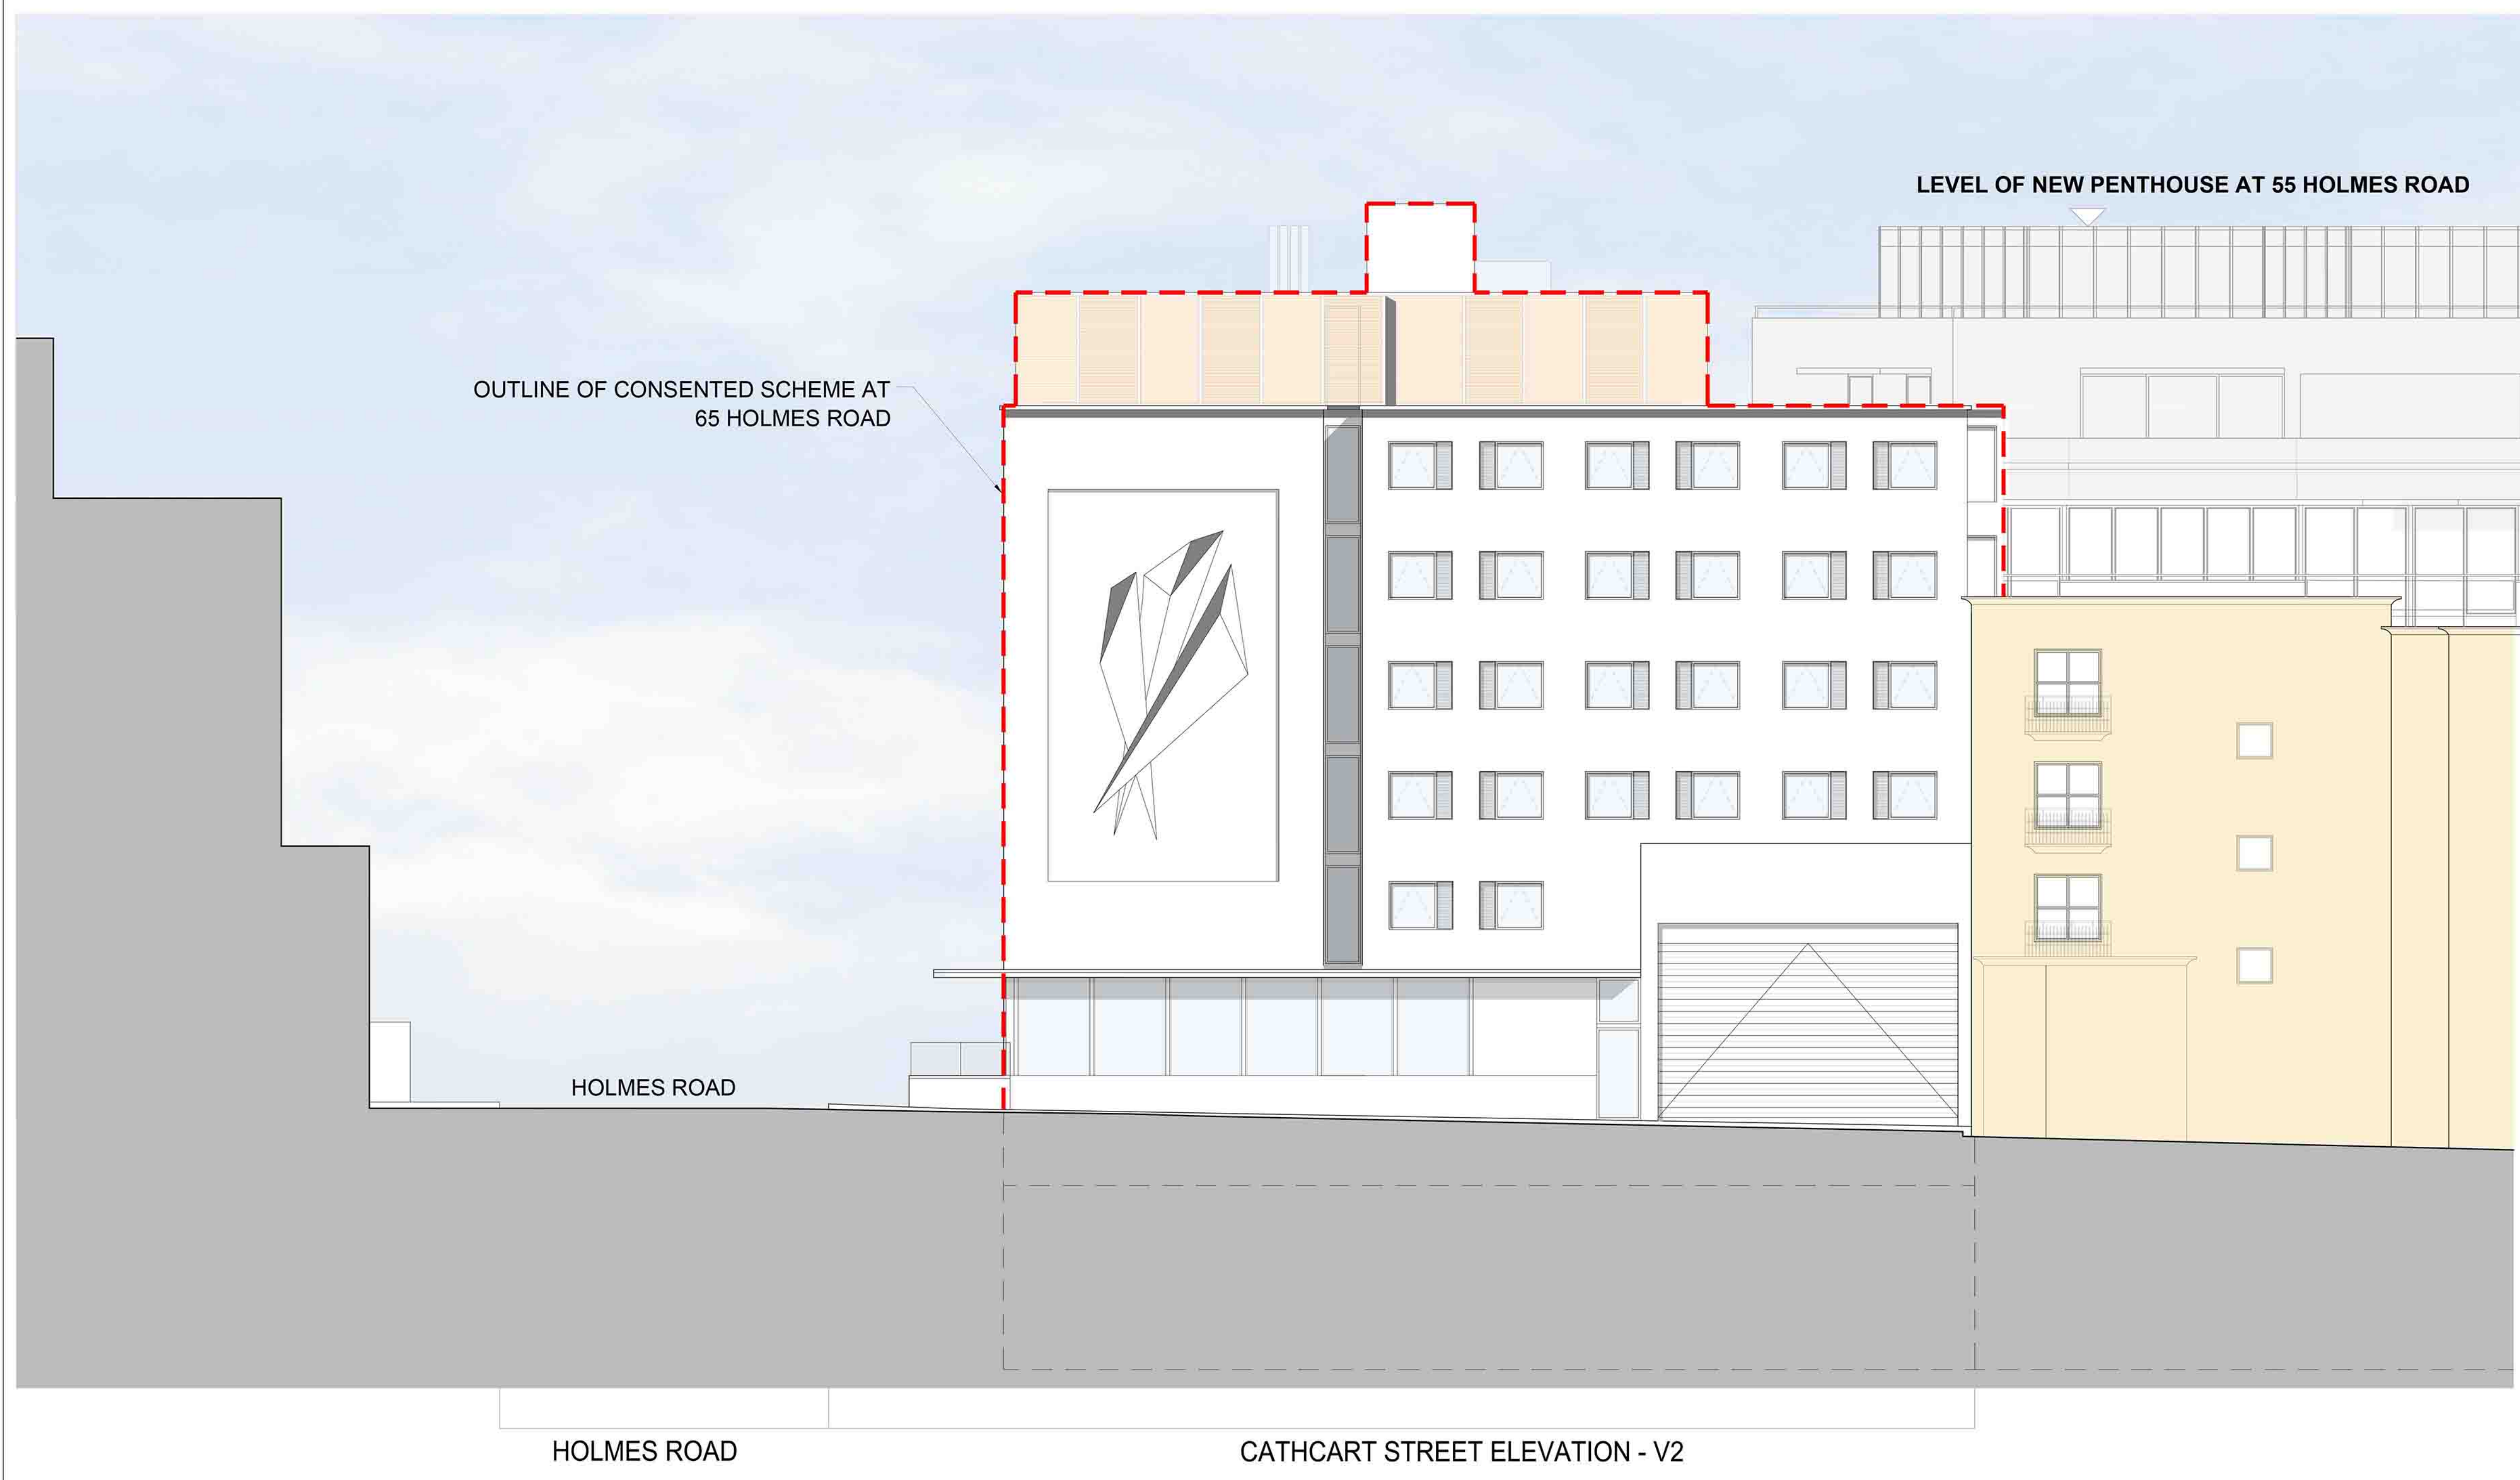


HOLMES ROAD CATHCART STREET ELEVATION - V2

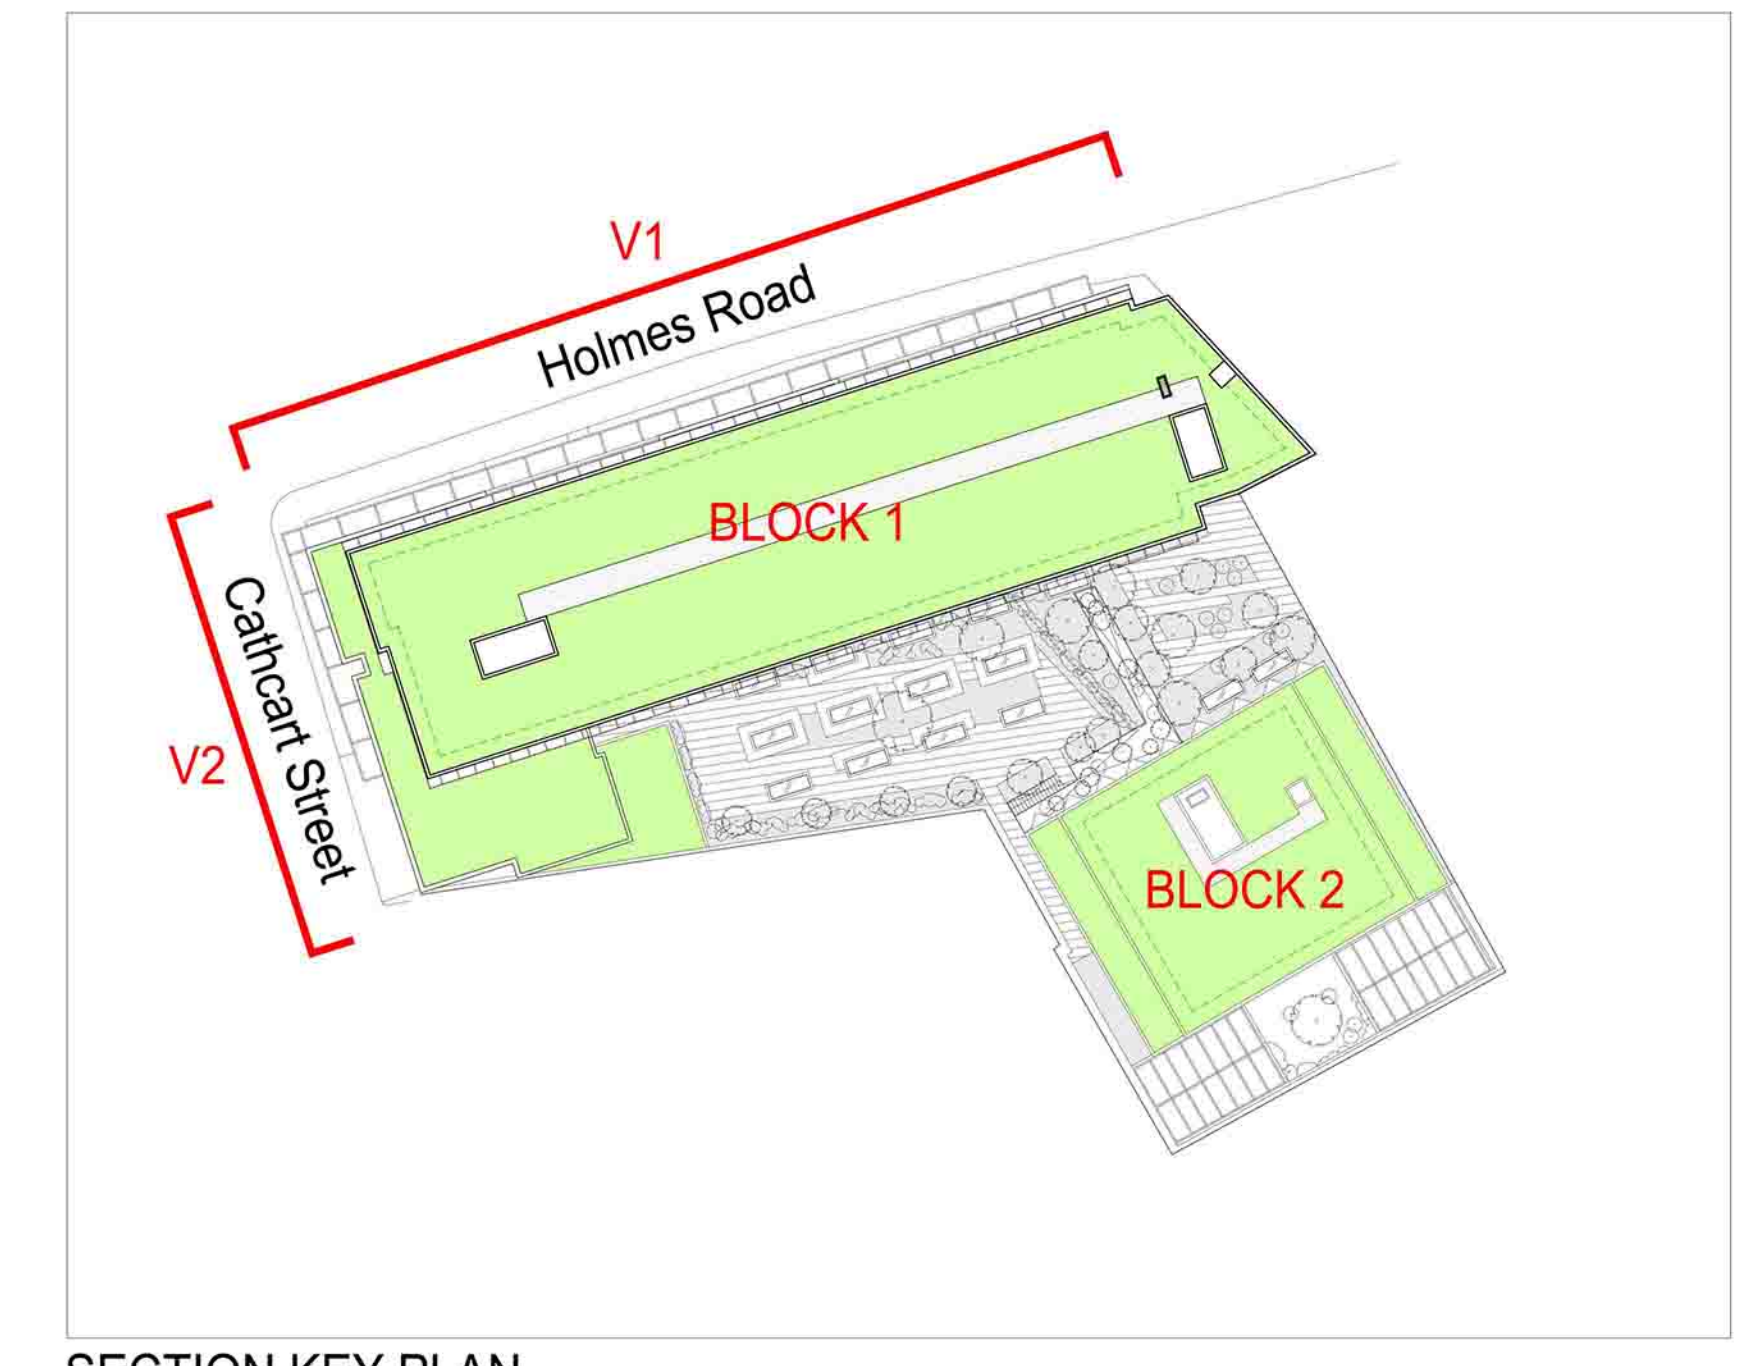

SECTION KEY PLAN

--- Outline of consented scheme at 65 Holmes Road

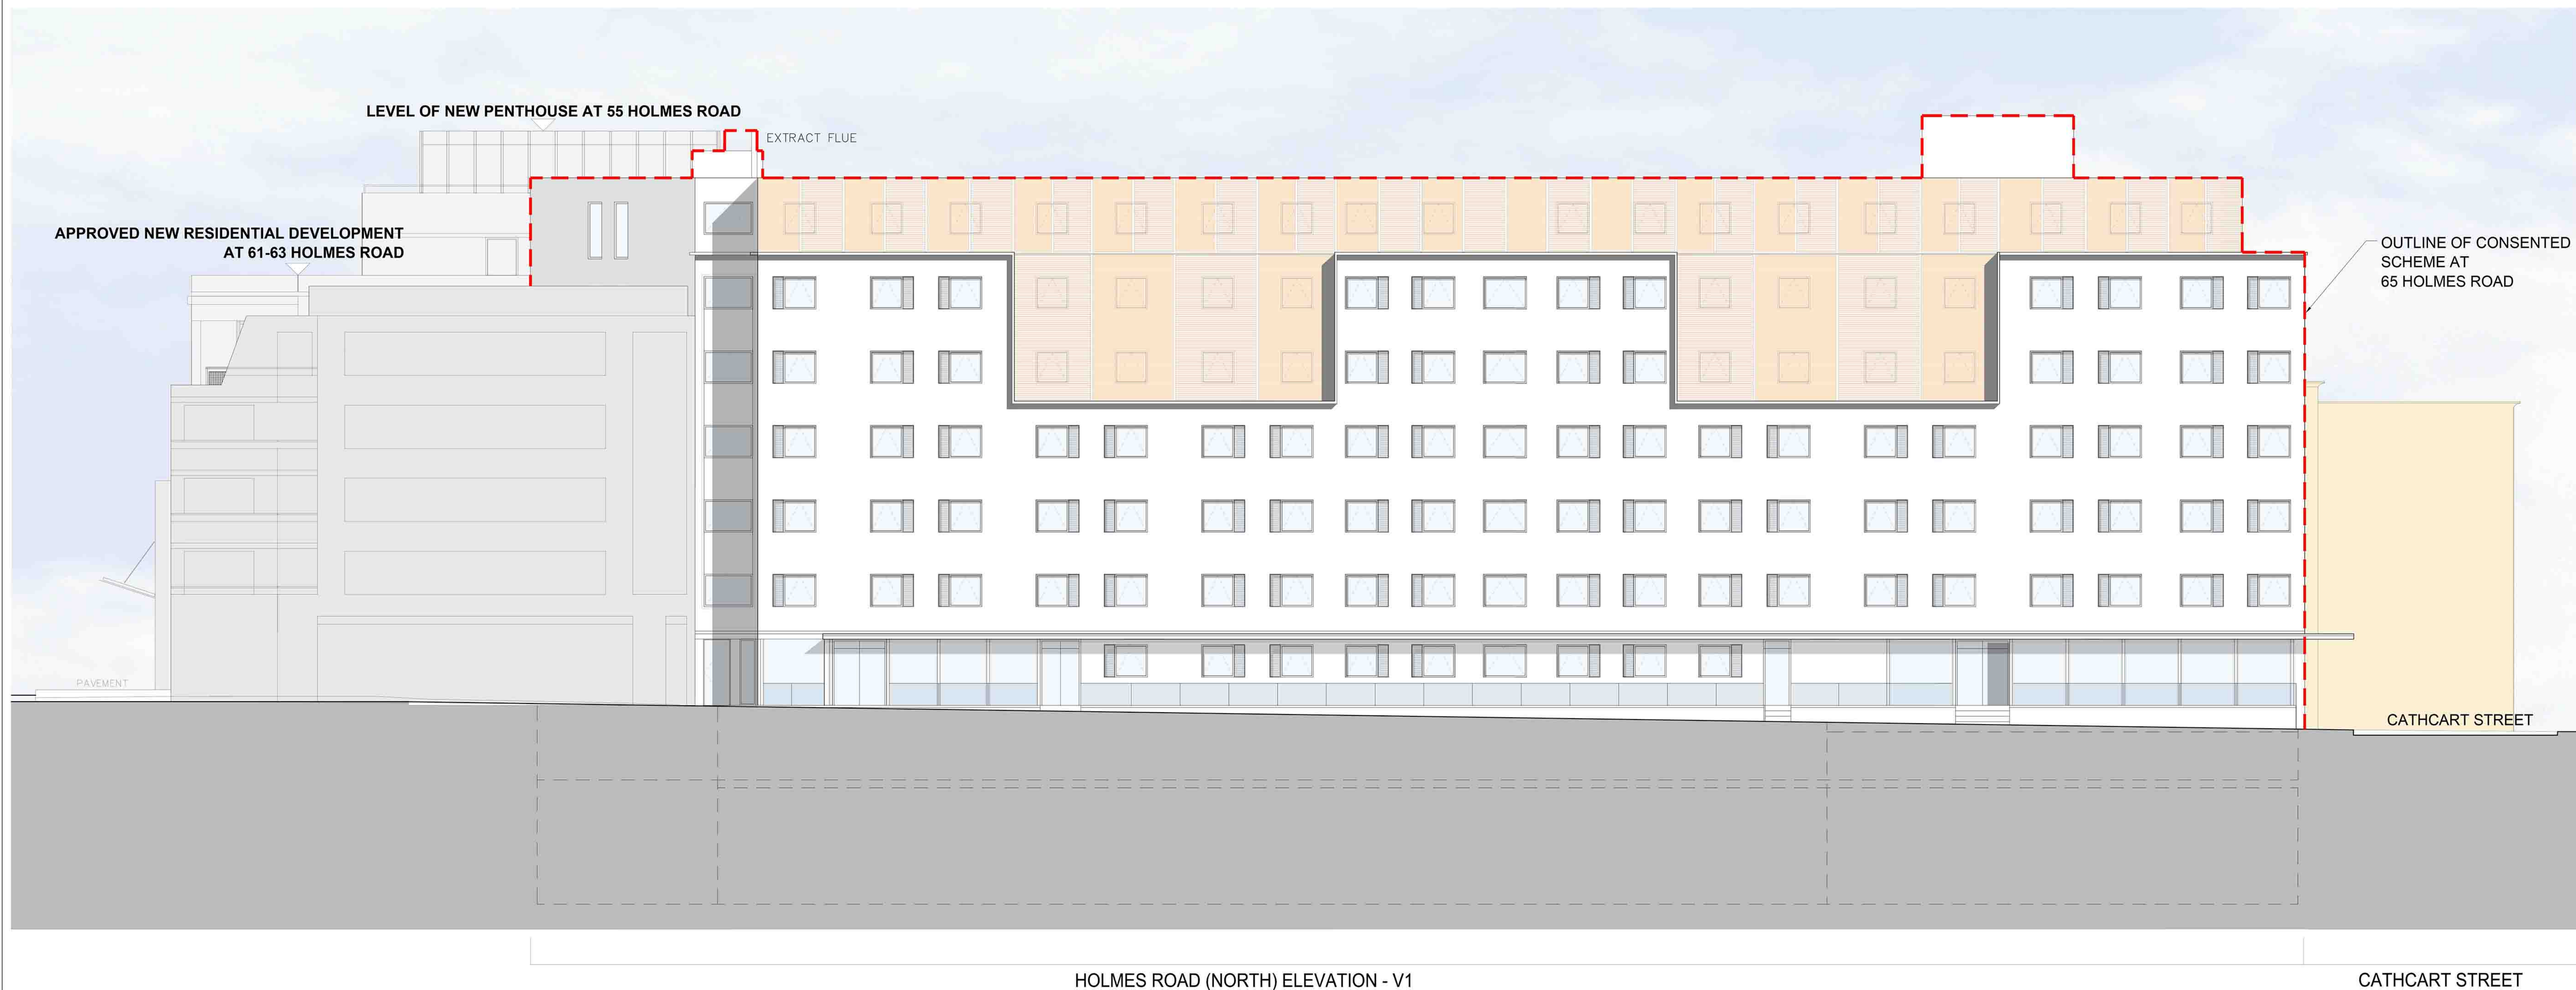

HOLMES ROAD (NORTH) ELEVATION - V1

CATHCART STREET

PLANNING APPLICATION

ALL DIMENSIONS TO BE CHECKED ON SITE
WORK TO FIGURED DIMENSIONS ONLY
REPORT DISCREPANCIES TO THE ARCHITECT
AT ONCE BEFORE PROCEEDING

Contemporary Design Solutions



Client

HALLMARK PROPERTY GROUP

Project Title

B8WAREHOUSE & STUDENT ACCOMMODATION
65-69 HOLMES ROAD

Drawing Title

PROPOSED HOLMES ROAD NORTH
FACING ELEVATION AND
CATHCART STREET ELEVATION

Scale 1: 100@A0 NTS@A3 Date August 2015
Drawn SP Checked CT
Drawing No. Rev.

131050 A(GA)P400 C

CAD plot date: 17 Sep 2015 - 03:25pm

