


0 0.5 1 2

NOTES

ALL SETTING-OUT TO BE CONFIRMED ON SITE WITH ARCHITECT DRAWINGS
TO BE READ IN CONJUNCTION WITH STRUCTURAL ENGINEER'S DRAWINGS

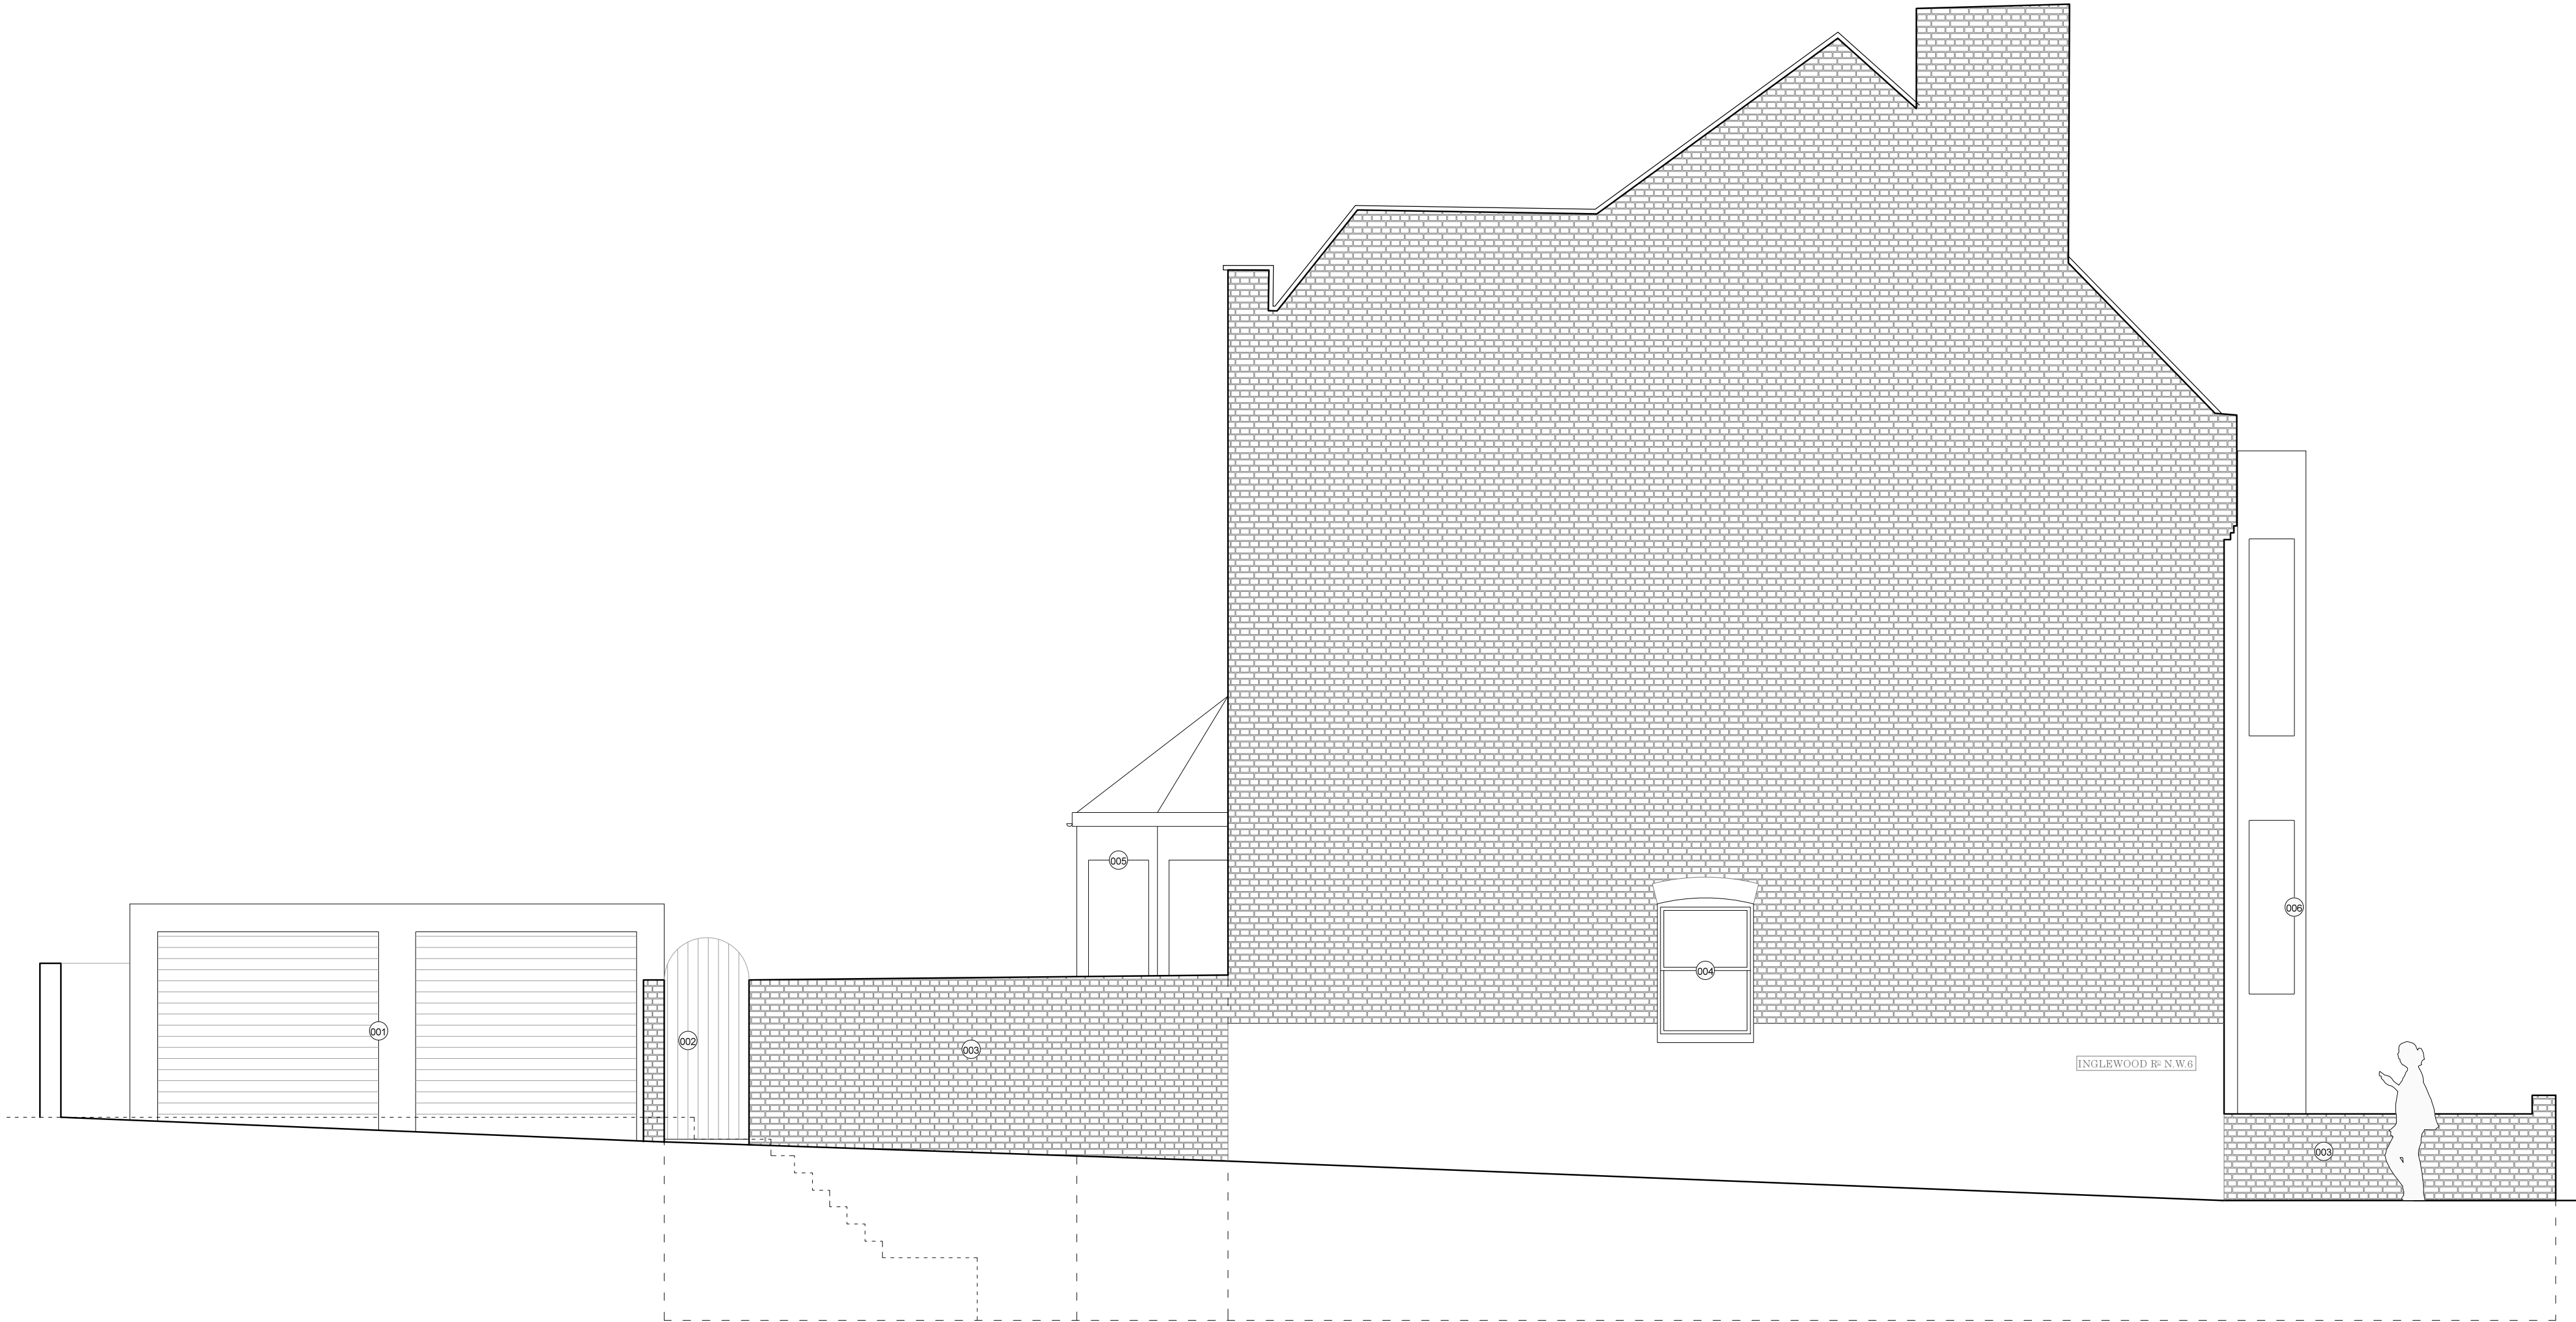

KEY

- 001 EXISTING PREFABRICATED DILAPIDATED DOUBLE GARAGES
- 002 EXISTING SIDE ACCESS TO GARDEN
- 003 EXISTING BRICK BOUNDARY WALL
- 004 EXISTING TIMBER SASH SIDE WINDOW
- 005 EXISTING PROFILE OF REAR CANTED BAY
- 006 EXISTING PROFILES OF FRONT CANTED BAY

MARTYN CLARKE ARCHITECTURE LTD

78 CROUCH HILL
LONDON N8 9EE
020 7263 7121

info@martynclarkearchitecture.com

Project	Suhail & Kelsey Shaikh 11 Holmdale Road London, NW6 1BE	Project No. 6228
Date	SEPTEMBER 2015	Drawing No.
Scale / Format	1:50 @ A2	6228_03_302
Drawing Name	EXISTING SIDE ELEVATION	PLANNING
Revision	-	