


**PENDERALS OAK, HIGH HOLBURN**  
**Pavement Café**

**Furniture dimensions:**  
Tables 800mm  
Chairs 400mm  
Barriers 10 No. 1000 height

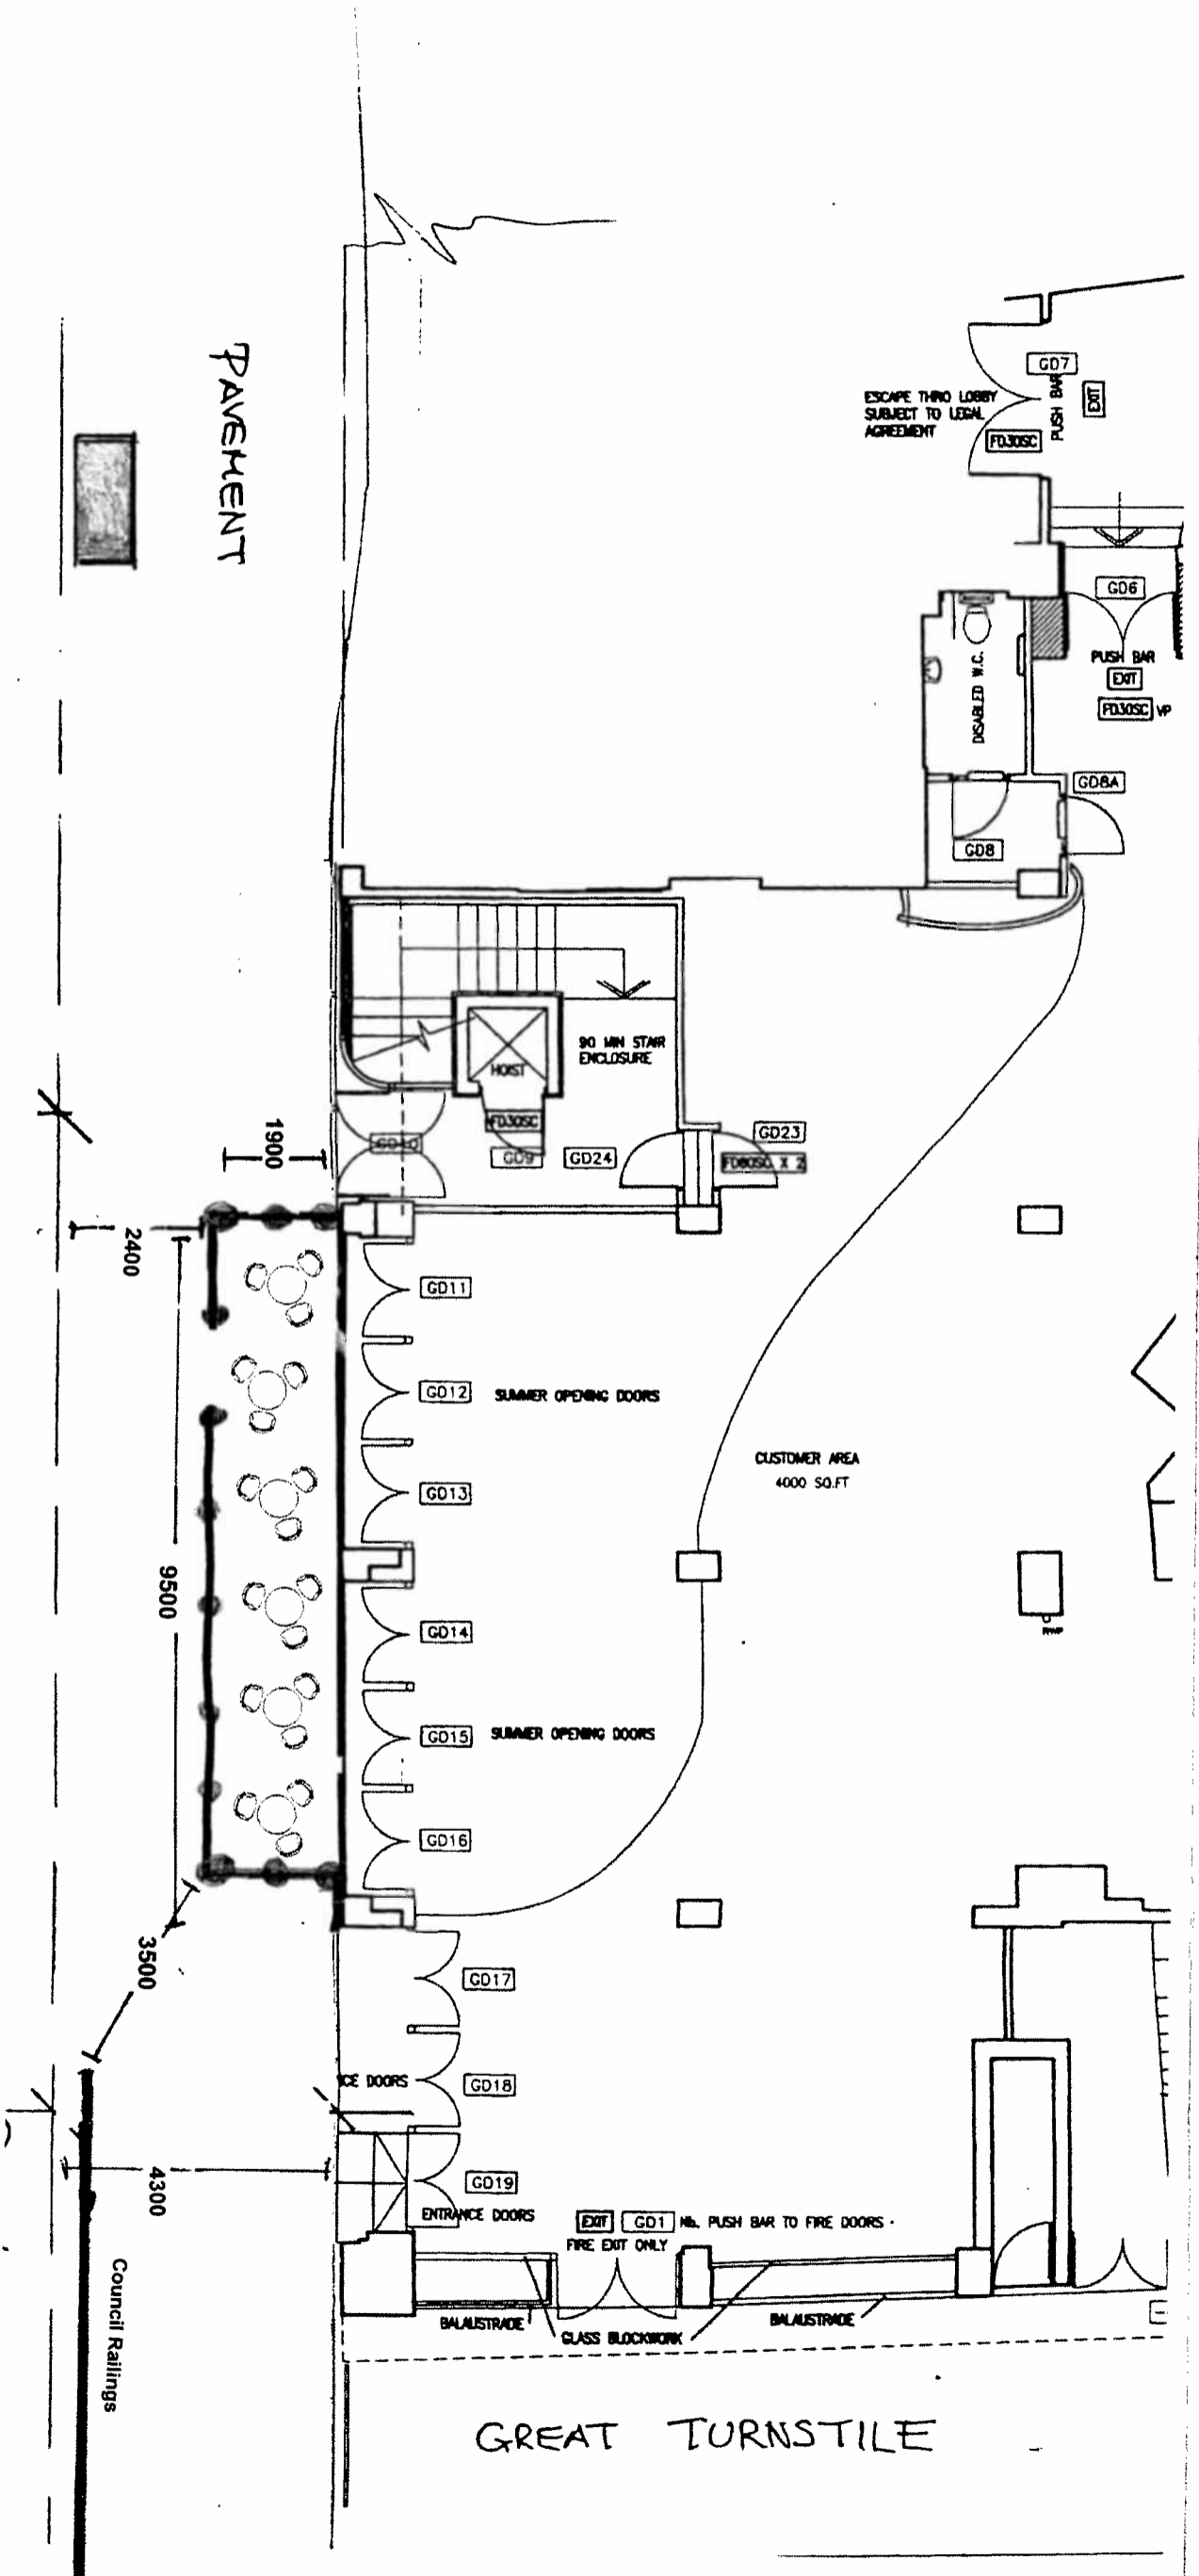

GREAT TURNSTILE