


**PLANS APPROVED**  
15 OCT 2012

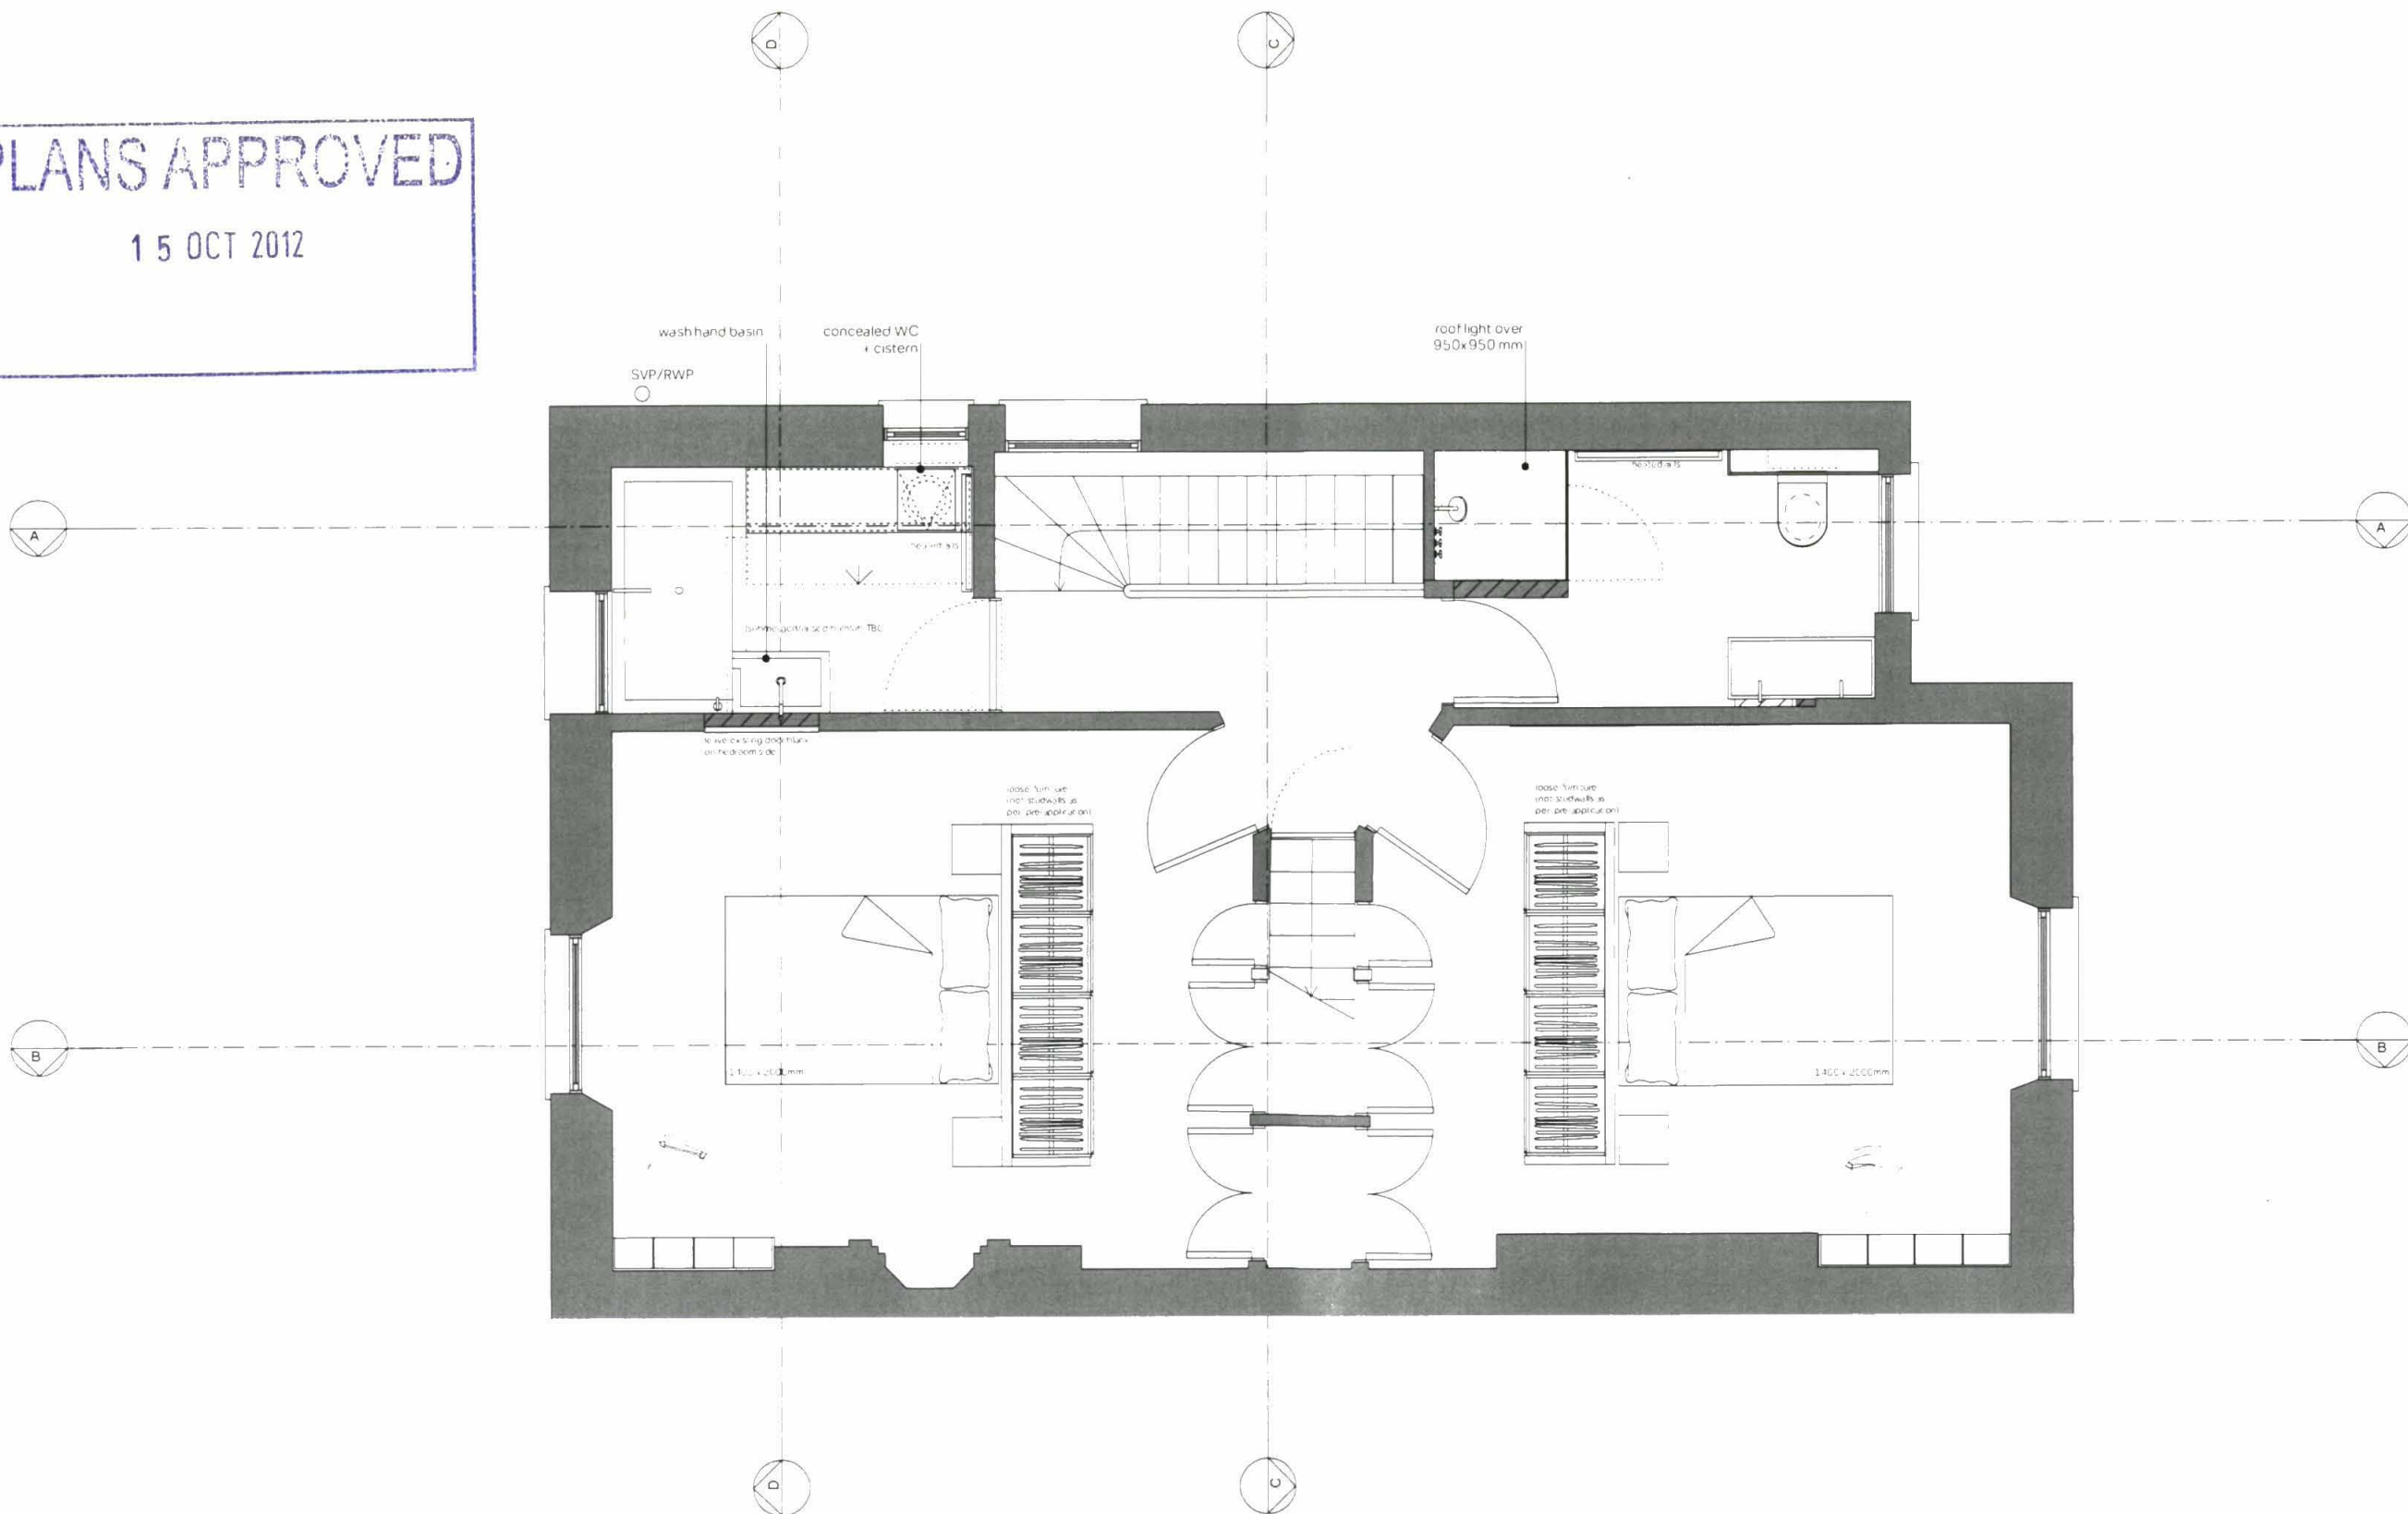

project name  
**12 PROVOST ROAD**

drawing name  
**Proposed First Floor**

project number  
**PMA 161**

dwg no  
**GA02**

revision  
**B**

postcode  
**NW3 4ST**

drawn by  
**FF**

checked by  
**PM**


date  
**June 2012**

issue  
**Planning**



drawing note  
**Not for construction**

rev.	by	date	description
A	FF	15/10/12	Issue for planning
B	FF	15/10/12	Issue for planning

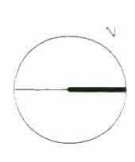

copyright





**Paul McAnearney**  
Architects Ltd

6 Fittcroft Street  
London WC2H 9DJ  
T +44 20 72 400 500  
F +44 20 72 406 808  
info@paulmcaneary.com  
www.paulmcaneary.com